


ORIGINAL SURVEY	BY	DATE
SURVEYED		
PLOTTED		
TEMPLATE		
AREAS		
AREAS CHECKED		

FINAL SURVEY	BY	DATE
SURVEYED		
PLOTTED		
TEMPLATE		
AREAS		
AREAS CHECKED		

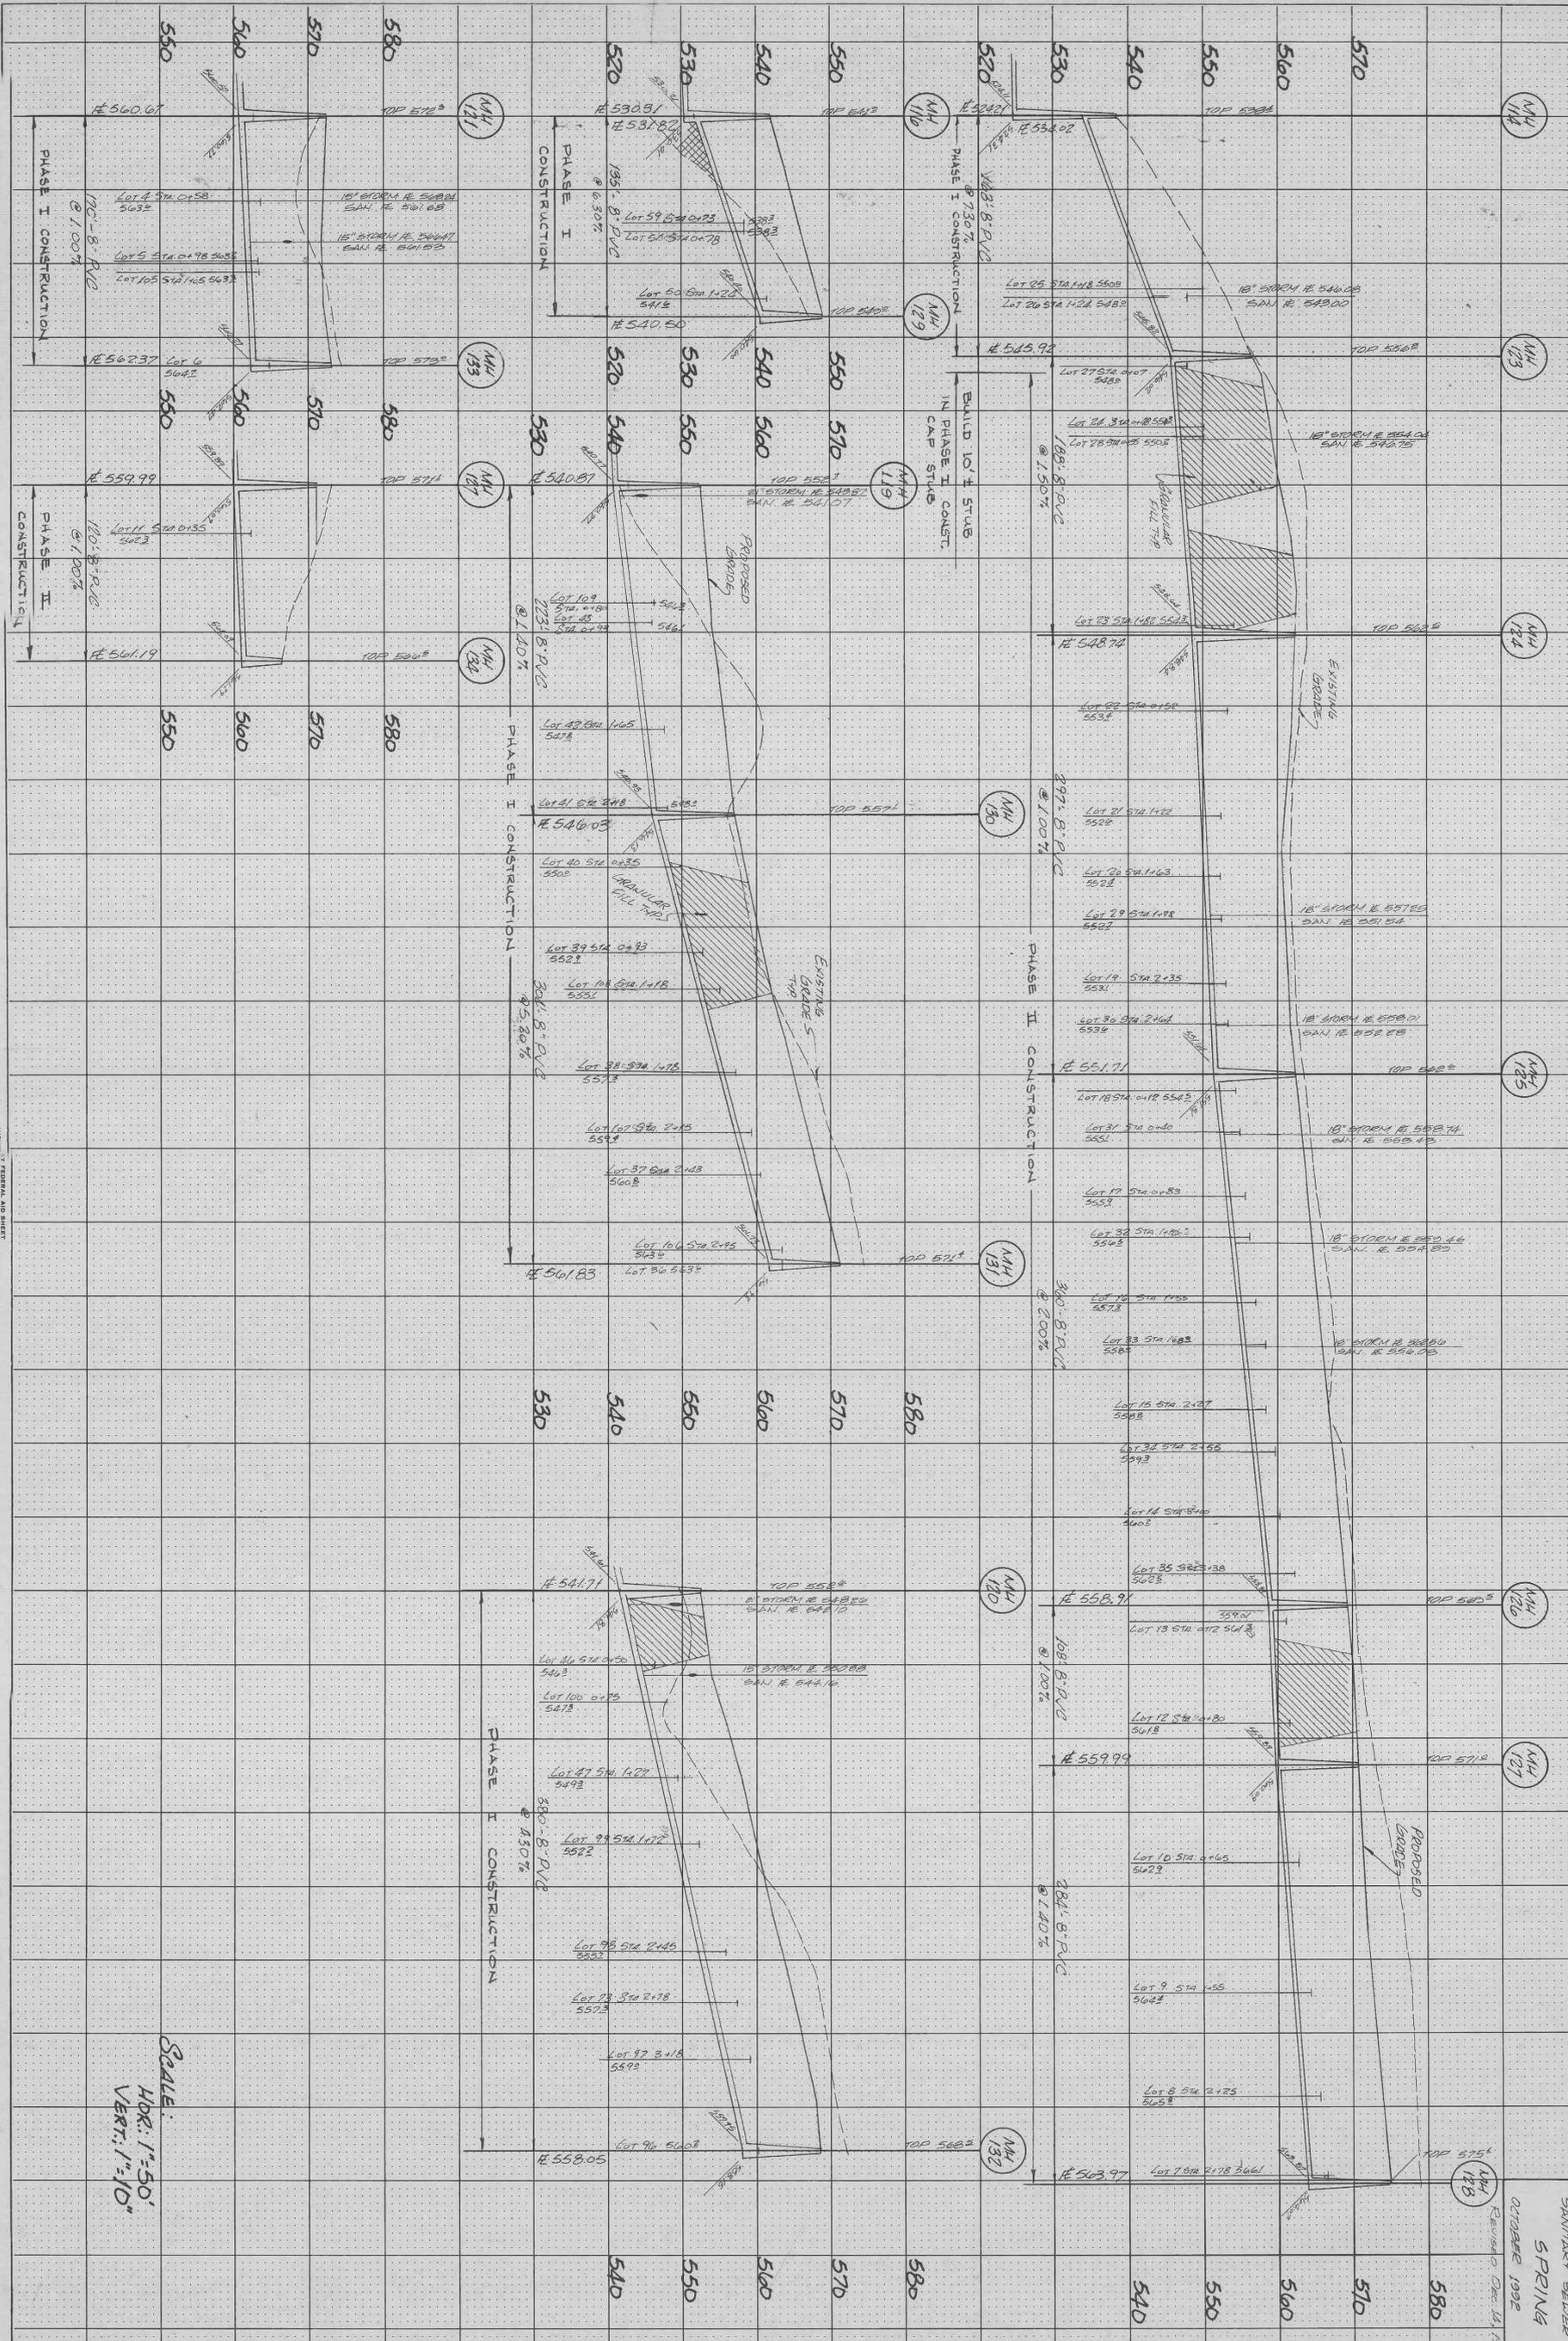

SCALE:
HOR.: 1"=50'
VERT.: 1"=10'

PLATE 3-FULL
SECTION-LINE & DOT

SANITARY SEWER PROFILE
SPRINGS HILL
OCTOBER 1992
Revised Dec. 11, 1992
92-010