


ORIGINAL SURVEY	SURVEYED	BY	DATE
NOTE BOOK NO.	PLOTTED		
	TEMPLATE		
	AREAS		
	AREAS CHECKED		

FINAL SURVEY	SURVEYED	BY	DATE
NOTE BOOK NO.	PLOTTED		
	TEMPLATE		
	AREAS		
	AREAS CHECKED		

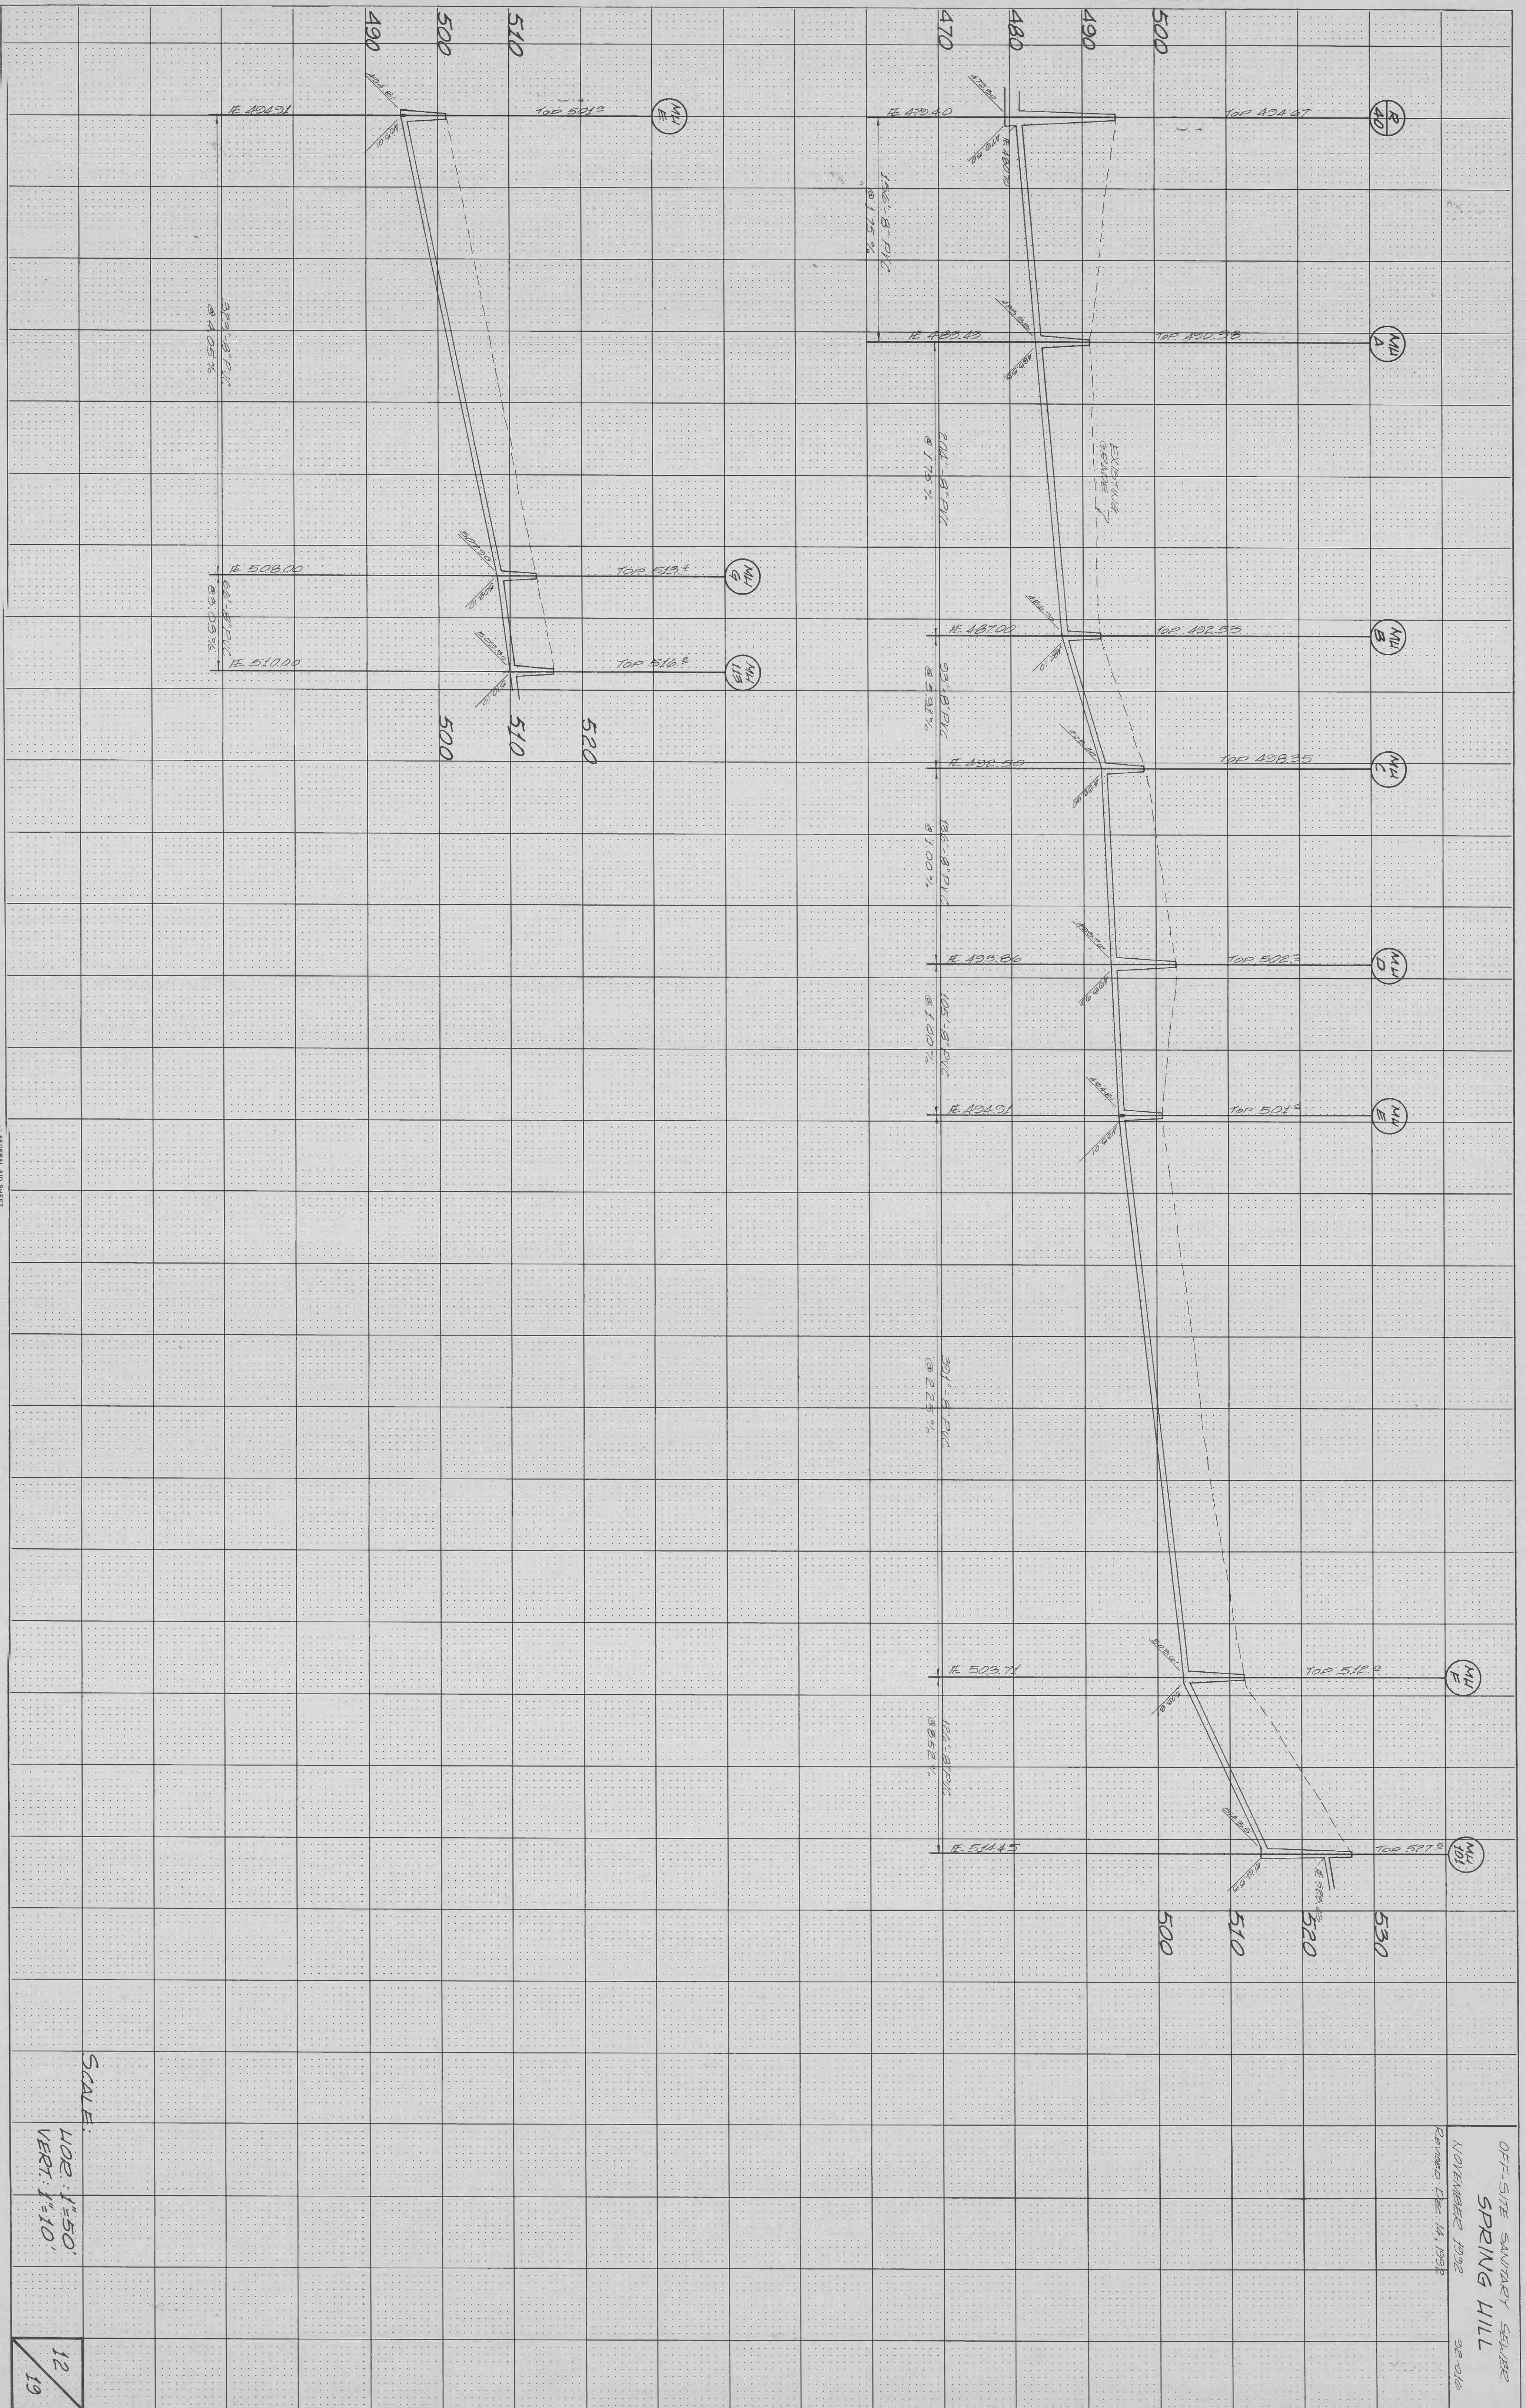

OFF-SITE SANITARY SEWER
 SPRING HILL
 NOVEMBER 1992
 Revised Dec. 14, 1992
 92-016

SCALE
 HOR: 1"=50'
 VERT: 1"=10'

12 / 19

PLATE 3-FULL
 HIGHWAY & RAILROAD DISTRICT OF TEXAS
 PRINTED IN U.S.A.