


Underground utilities shown on these plans have been plotted from available records and information, and their locations shall be considered approximate only. The verification of the actual location of all underground utilities, either shown or not shown on these plans, shall be the responsibility of the contractor(s), and the verification of the actual location shall be performed prior to beginning work.

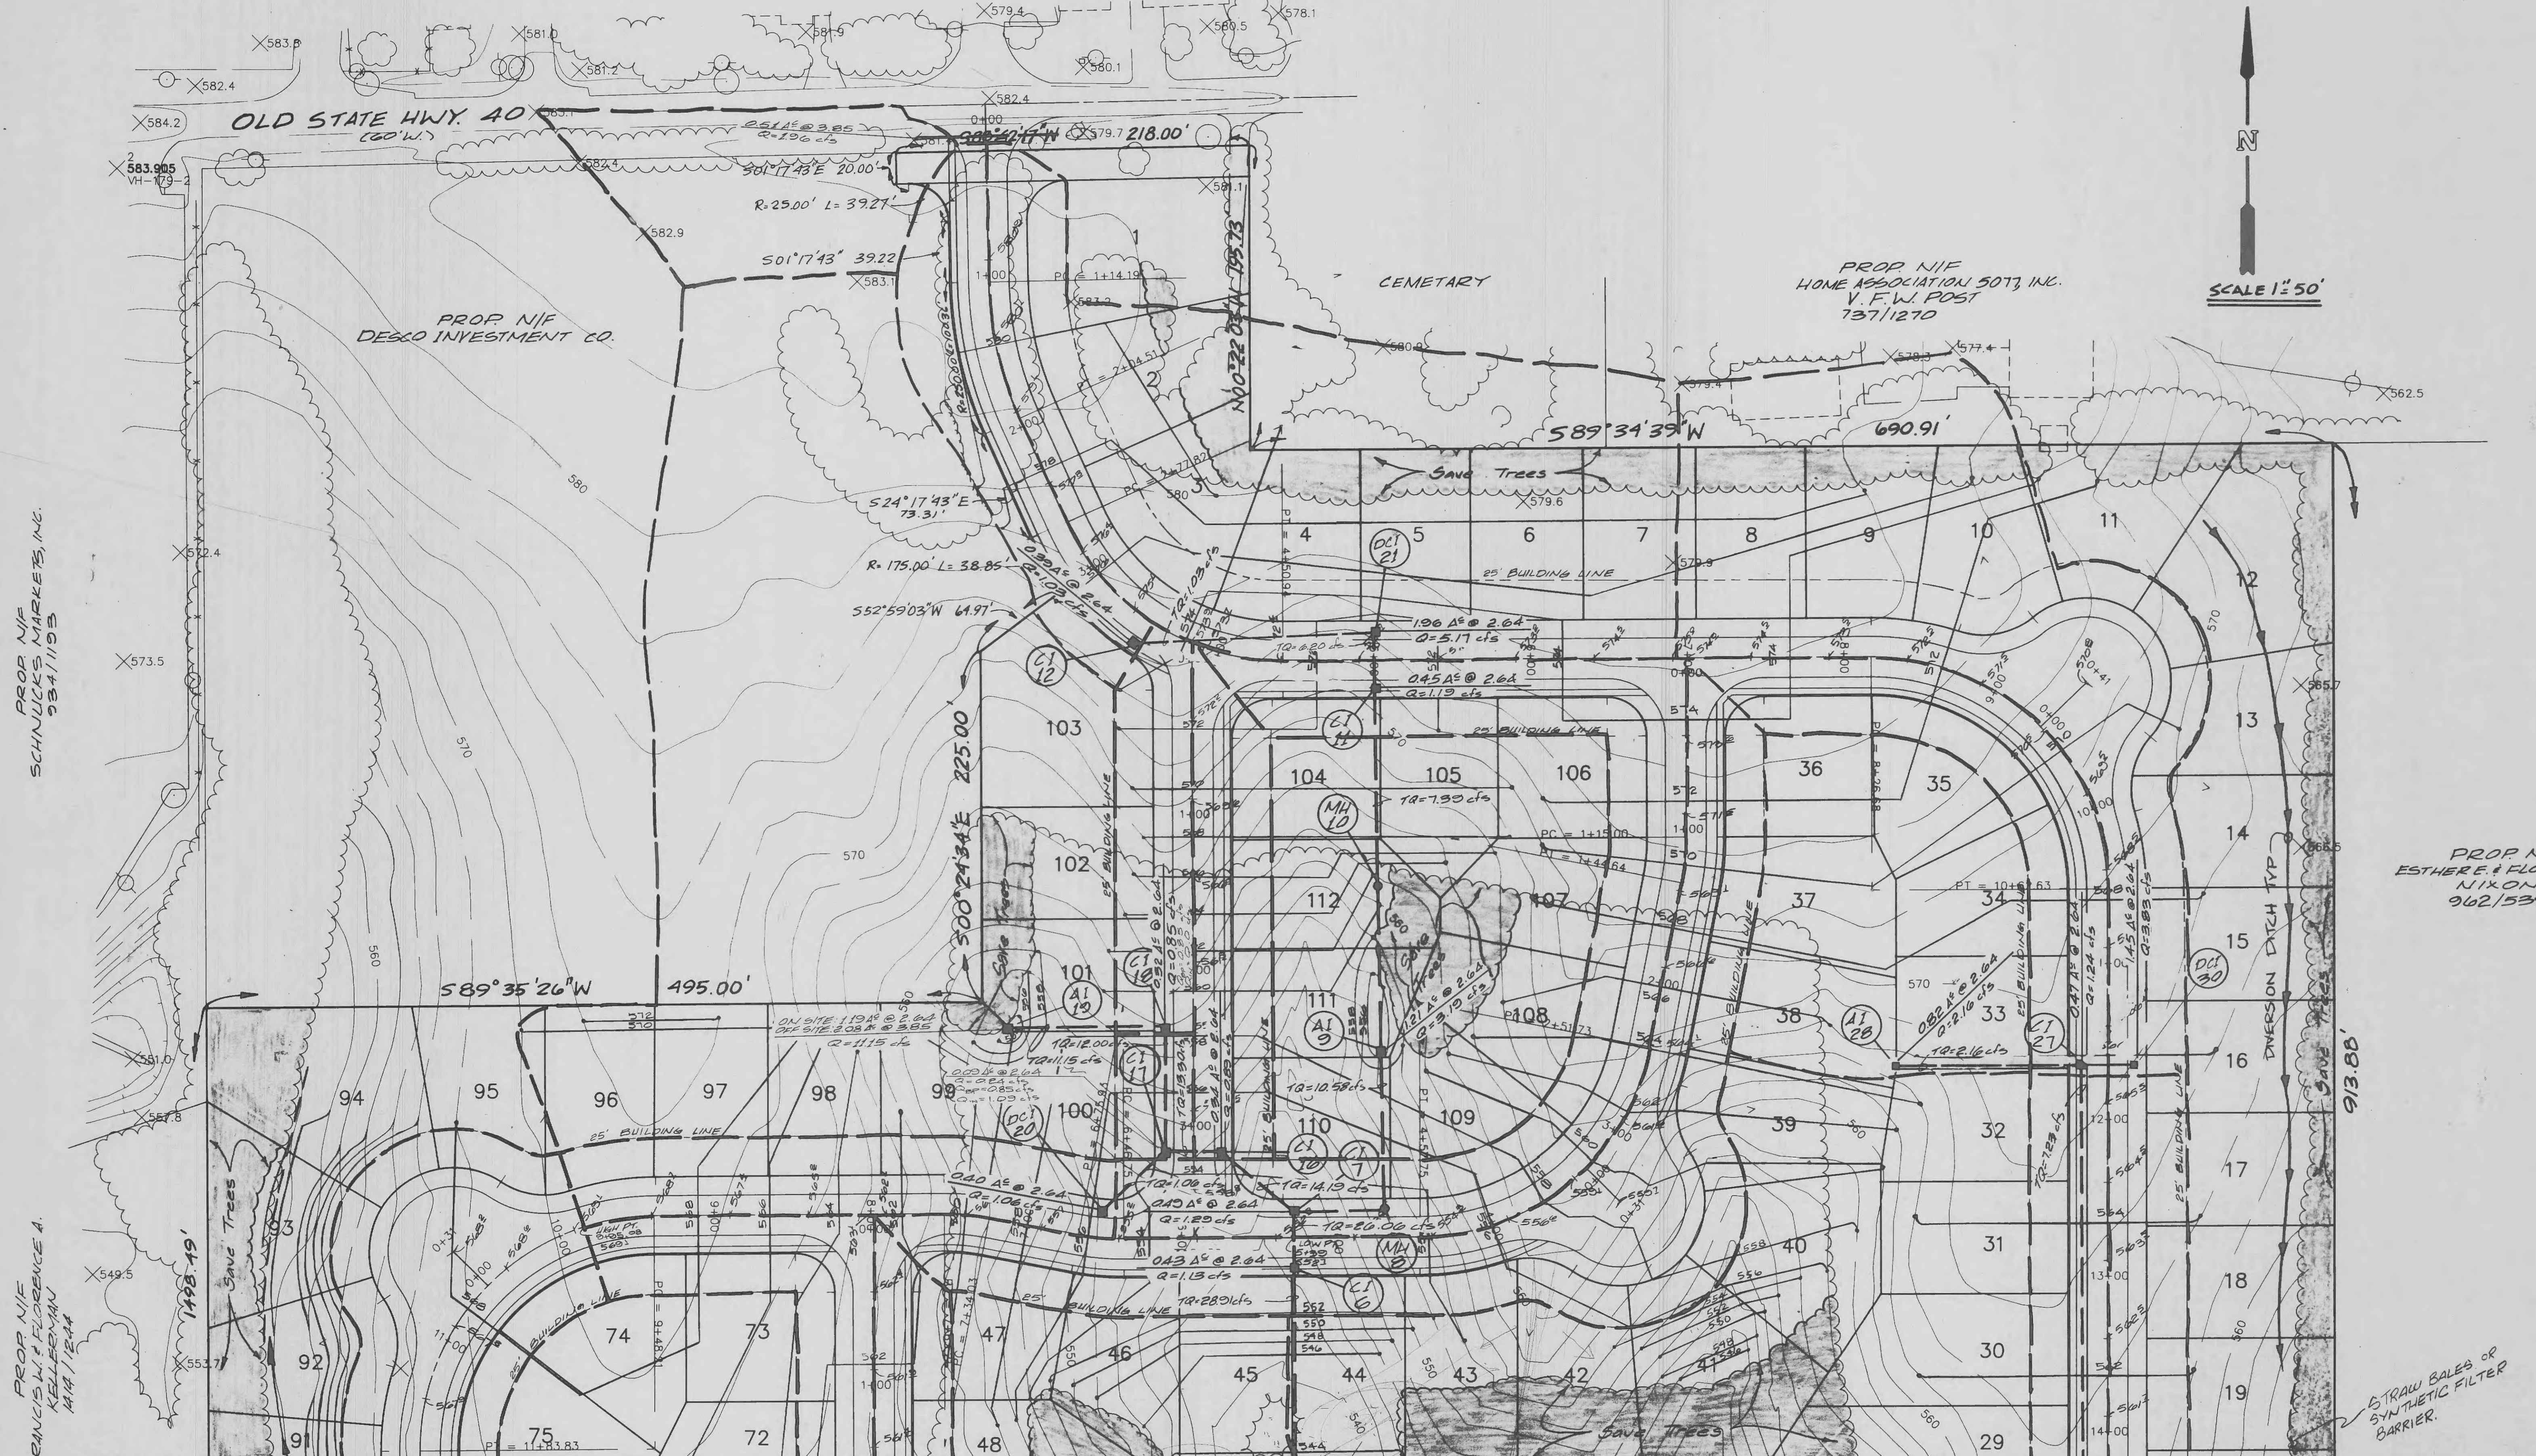

PROP N/F
DESCO INVESTMENT CO.

PROP N/F
HOME ASSOCIATION 5073, INC.
V. F. W. POST
737/1270

PROP N/F
SCHNICKS MARKETS, INC.
934/1193

PROP N/F
ESTHERE E. FLOYD W.
NIXON
902/5300

PROP N/F
FRANCIS L. FLORENCE A.
KELLERMAN
414/1244

STRAW BALES OR
SYNTHETIC FILTER
BARRIER.