



K:\A\1010008_L\DEFFLER\INPROJ\MECH1_P\ANS\10100851R_2\93_10\16\16\01_10\34\05_AM_CDT

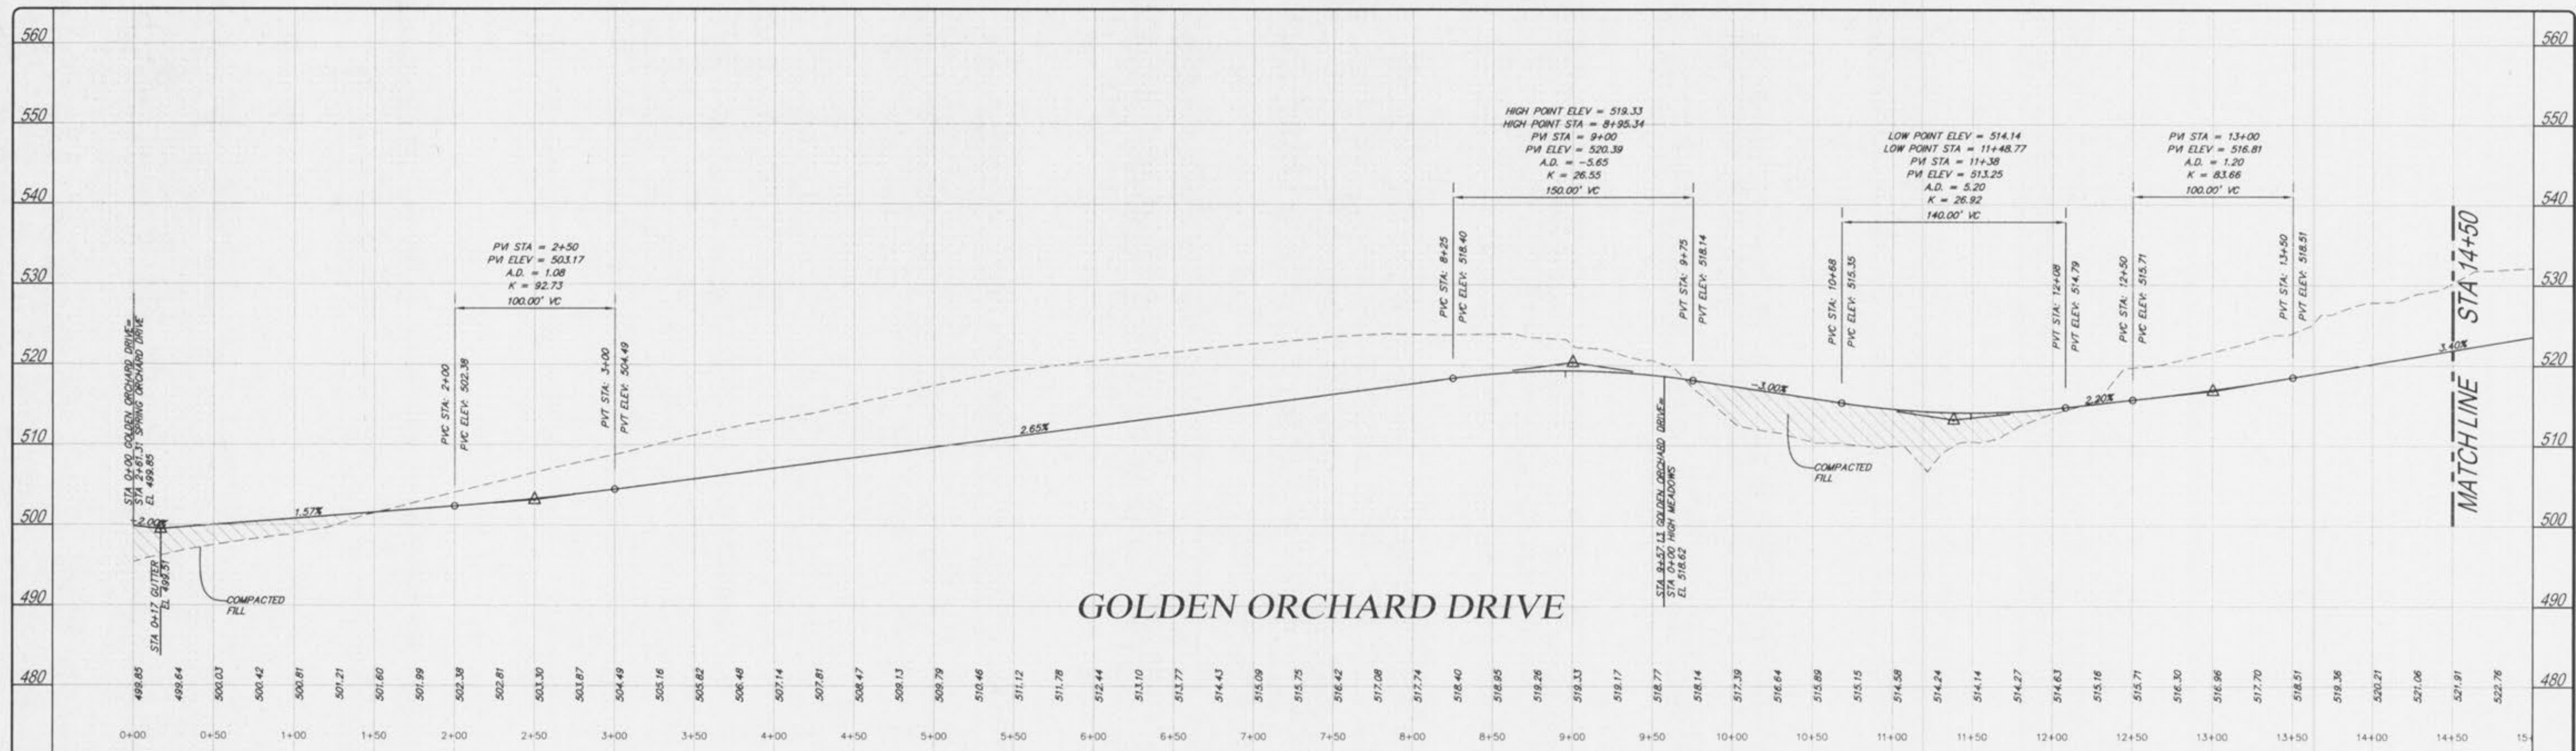

GOLDEN ORCHARD DRIVE

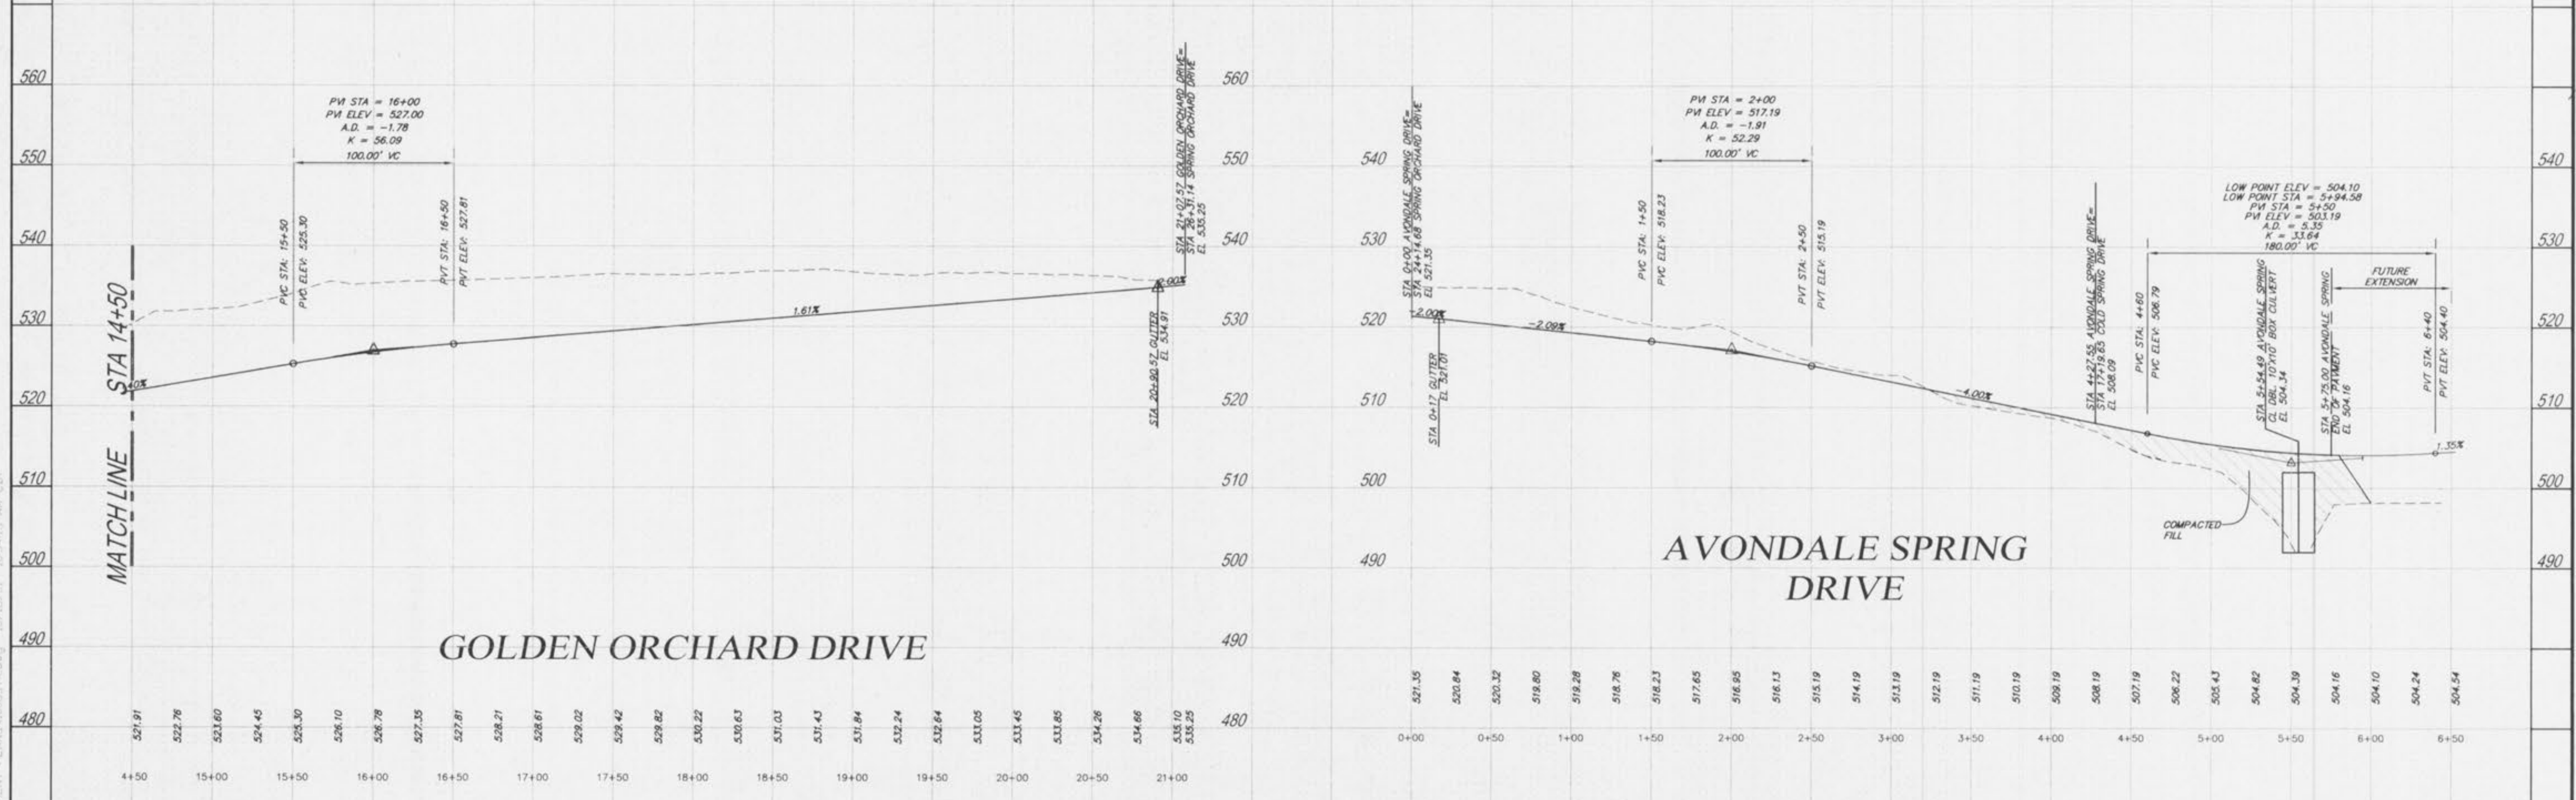

AVONDALE SPRING DRIVE

GOLDEN ORCHARD DRIVE

ISSUE	REMARKS/DATE
1	9-06-01 FIRST SUBMITTAL
2	9-26-01 D.C.S.D. COMMENTS
3	10-05-01 D.C.S.D. & CITY COMMENTS
4	10-12-01 INHOUSE REVIEW
5	10-26-01 CITY COMMENTS

PREPARED FOR:
N & K HIGHWAYS, L.L.C.
 5091 NEW BAUMGARTNER ROAD
 ST. LOUIS, MISSOURI 63129
 (314) 487-6717

THE **STERLING** CO.
 ENGINEERS & SURVEYORS
 5055 NEW BAUMGARTNER ROAD
 ST. LOUIS, MISSOURI 63129
 (314)-487-0440 FAX 487-8944
 E-Mail: Sterling@sterling-eng-sur.com

DRAWN: _____
 DESIGNED: _____
 CHECKED: _____

PROJECT: **SPRING ORCHARD**
 SHEET TITLE: STREET PROFILES

No.	01	01	008
M.S.D.			SHEET
P#	N/A	11	OF
DIGITAL FILE LOCATION			29