


50001 6/16/2008 10:47:51 AM 12/16/01 08:56:47 AM CDT

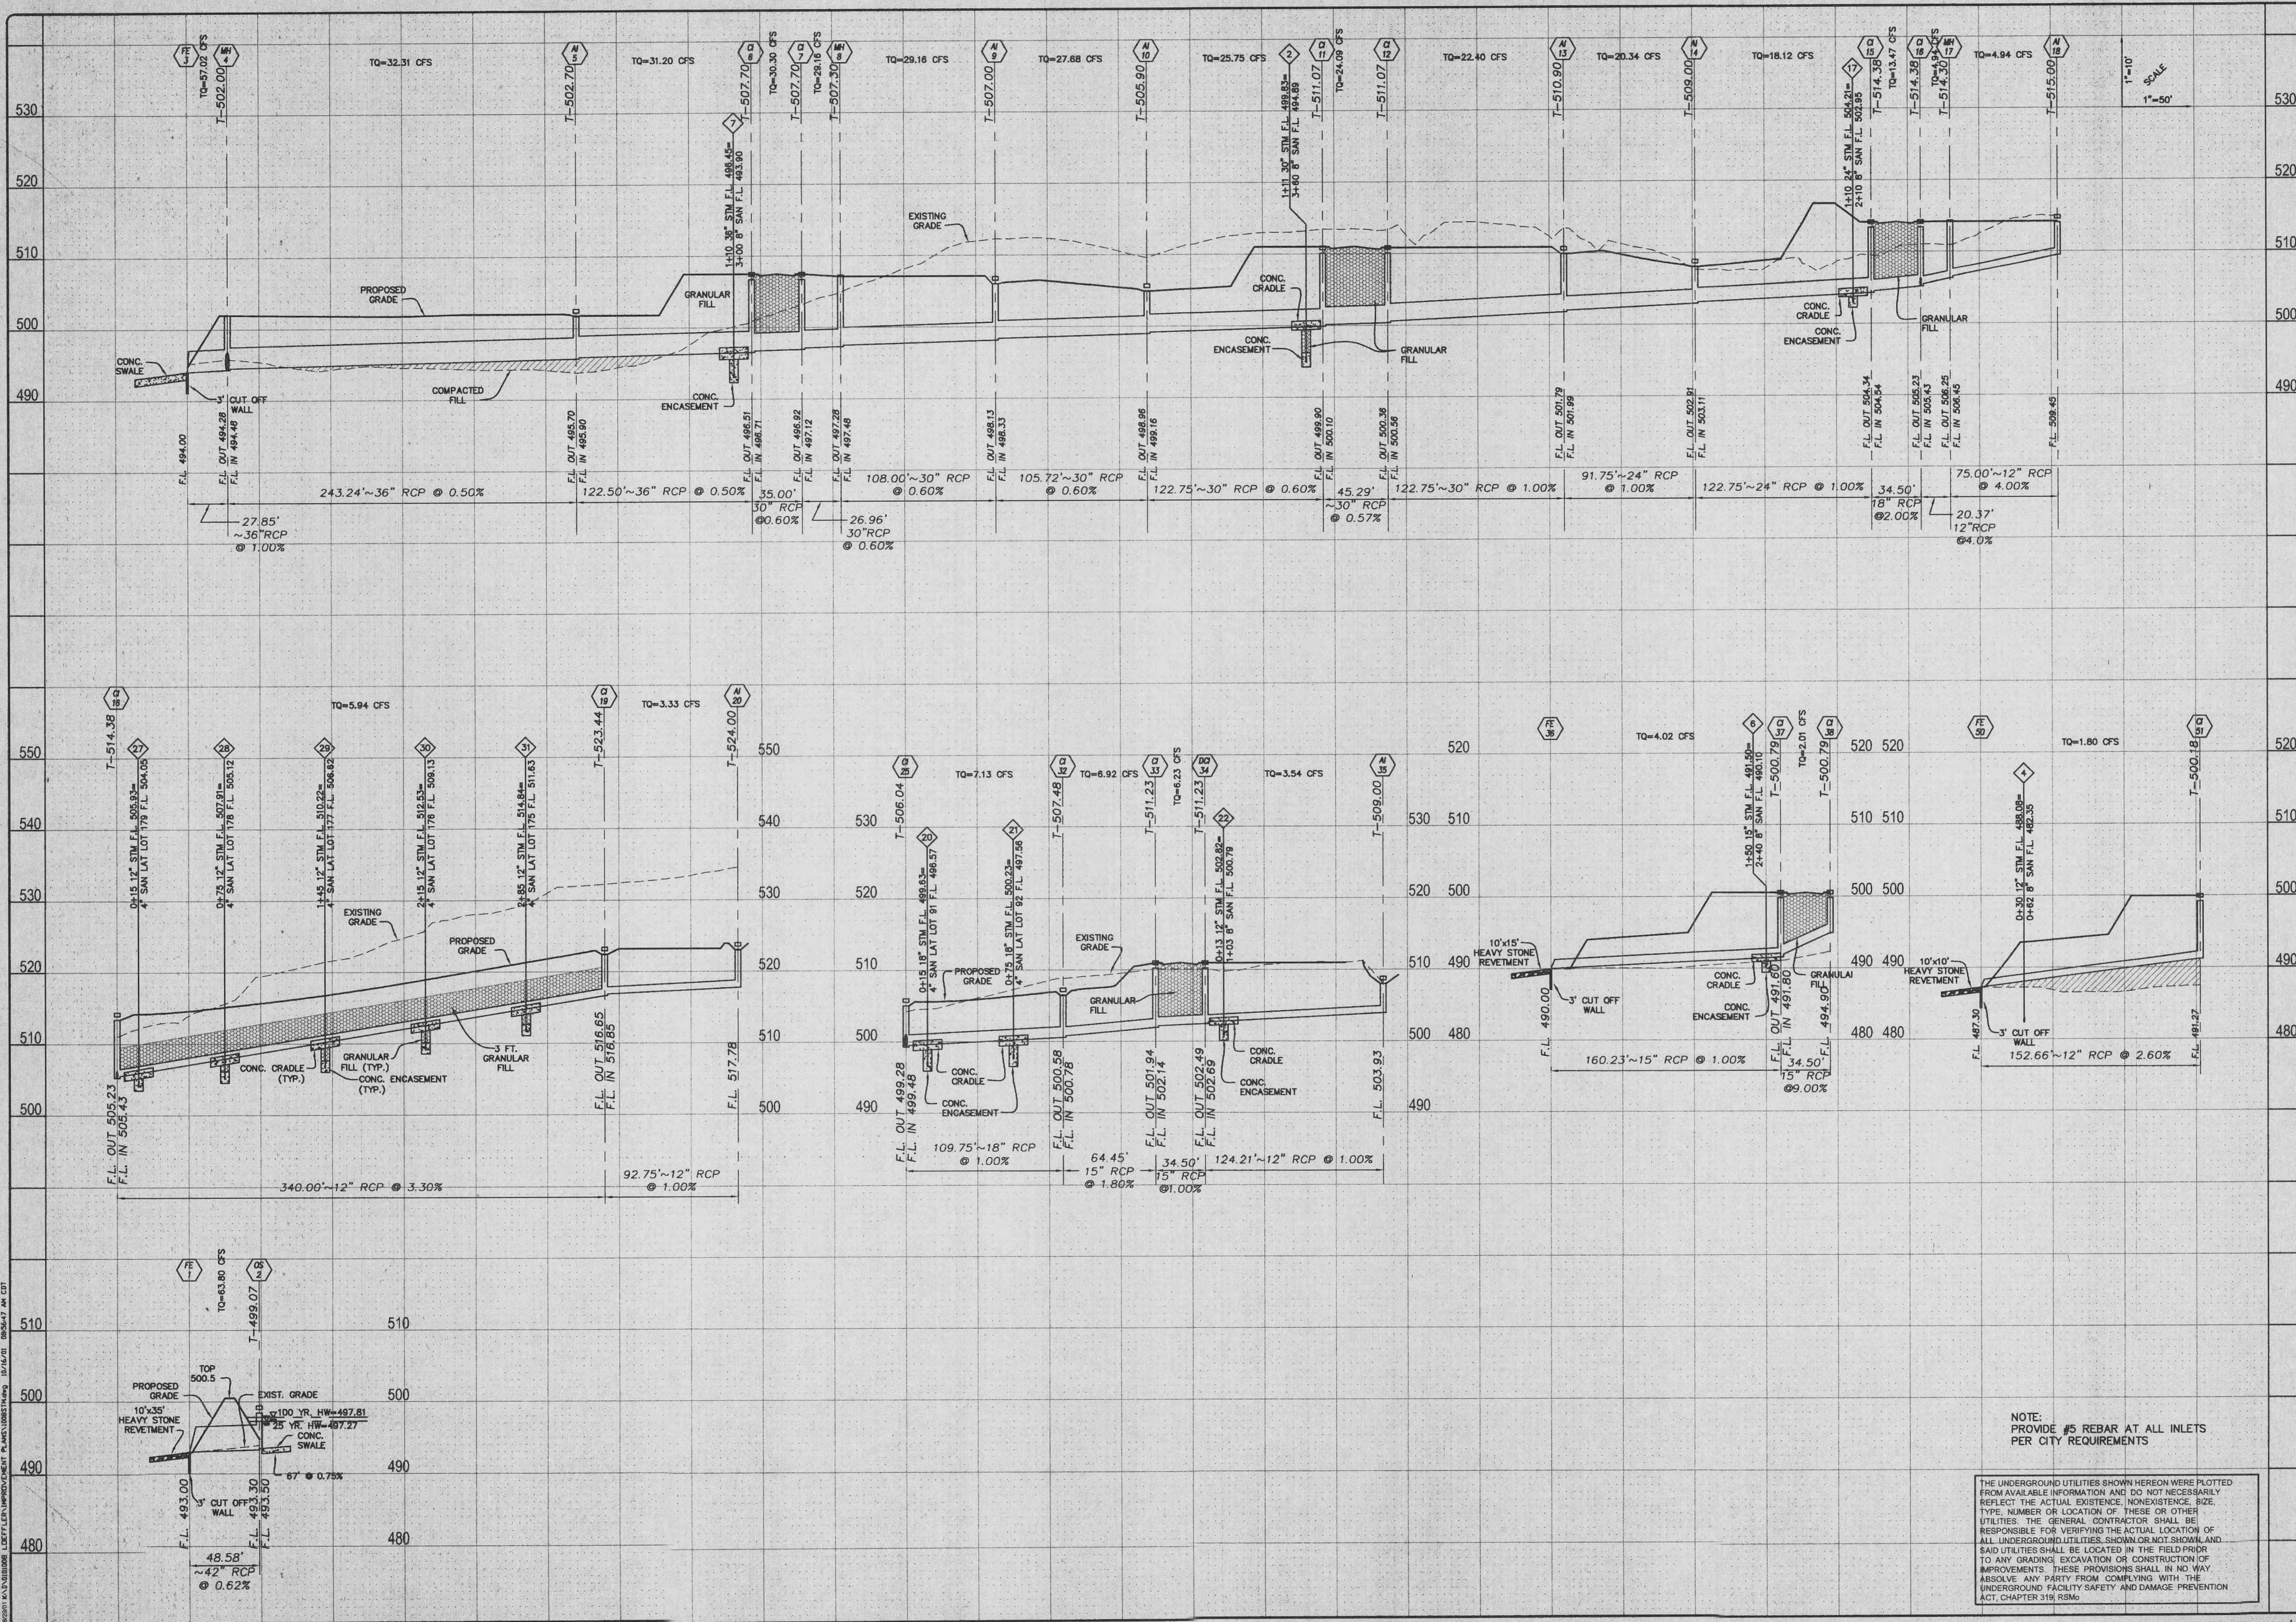


NOTE:  
 PROVIDE #5 REBAR AT ALL INLETS  
 PER CITY REQUIREMENTS

THE UNDERGROUND UTILITIES SHOWN HEREON WERE PLOTTED FROM AVAILABLE INFORMATION AND DO NOT NECESSARILY REFLECT THE ACTUAL EXISTENCE, NONEXISTENCE, SIZE, TYPE, NUMBER OR LOCATION OF THESE OR OTHER UTILITIES. THE GENERAL CONTRACTOR SHALL BE RESPONSIBLE FOR VERIFYING THE ACTUAL LOCATION OF ALL UNDERGROUND UTILITIES, SHOWN OR NOT SHOWN, AND SAID UTILITIES SHALL BE LOCATED IN THE FIELD PRIOR TO ANY GRADING, EXCAVATION OR CONSTRUCTION OF IMPROVEMENTS. THESE PROVISIONS SHALL IN NO WAY ABSOLVE ANY PARTY FROM COMPLYING WITH THE UNDERGROUND FACILITY SAFETY AND DAMAGE PREVENTION ACT, CHAPTER 319, RSMo.

ISSUE	REMARKS/DATE
1	9-06-01 FIRST SUBMITTAL
2	9-26-01 REVISIONS PER D.C.S.D.
3	10-05-01 D.C.S.D. & CITY COMMENTS
4	10-11-01 FOR SANITARY & STORM SEWER APPROVAL
5	10-12-01 REVISE LATERALS PER CITY & INHOUSE REVIEW

PREPARED FOR:  
**N & K HIGHWAYS, L.L.C.**  
 5091 NEW BAUMGARTNER ROAD  
 ST. LOUIS, MISSOURI 63129  
 (314) 487-6717

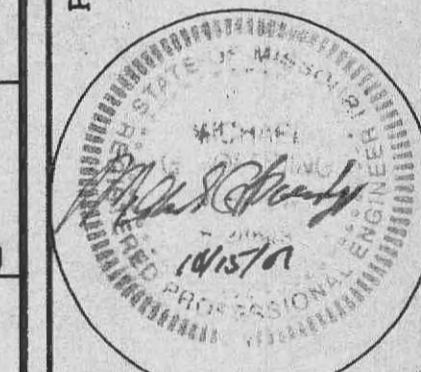

PREPARED BY:  
**THE STERLING CO.**  
 ENGINEERS & SURVEYORS  
 5065 NEW BAUMGARTNER ROAD  
 ST. LOUIS, MISSOURI 63129  
 (314) 487-6717 FAX: 487-6944  
 E-Mail: Sterling@sterling-eng-sur.com

PROJECT:	DESIGNED:	CHECKED:
NO. 01 01 008		
M.S.D. P# N/A	SHEET 18	OF 29
DIGITAL FILE LOCATION: SERVER-STERLING-2		
DATE: 10/08/01		

BASE MAP N/A