


83901 K:\D\010000 LEFT LIFT IMPROVEMENT P.ANS\100817.dwg 10/16/01 08:54:47 AM EDT

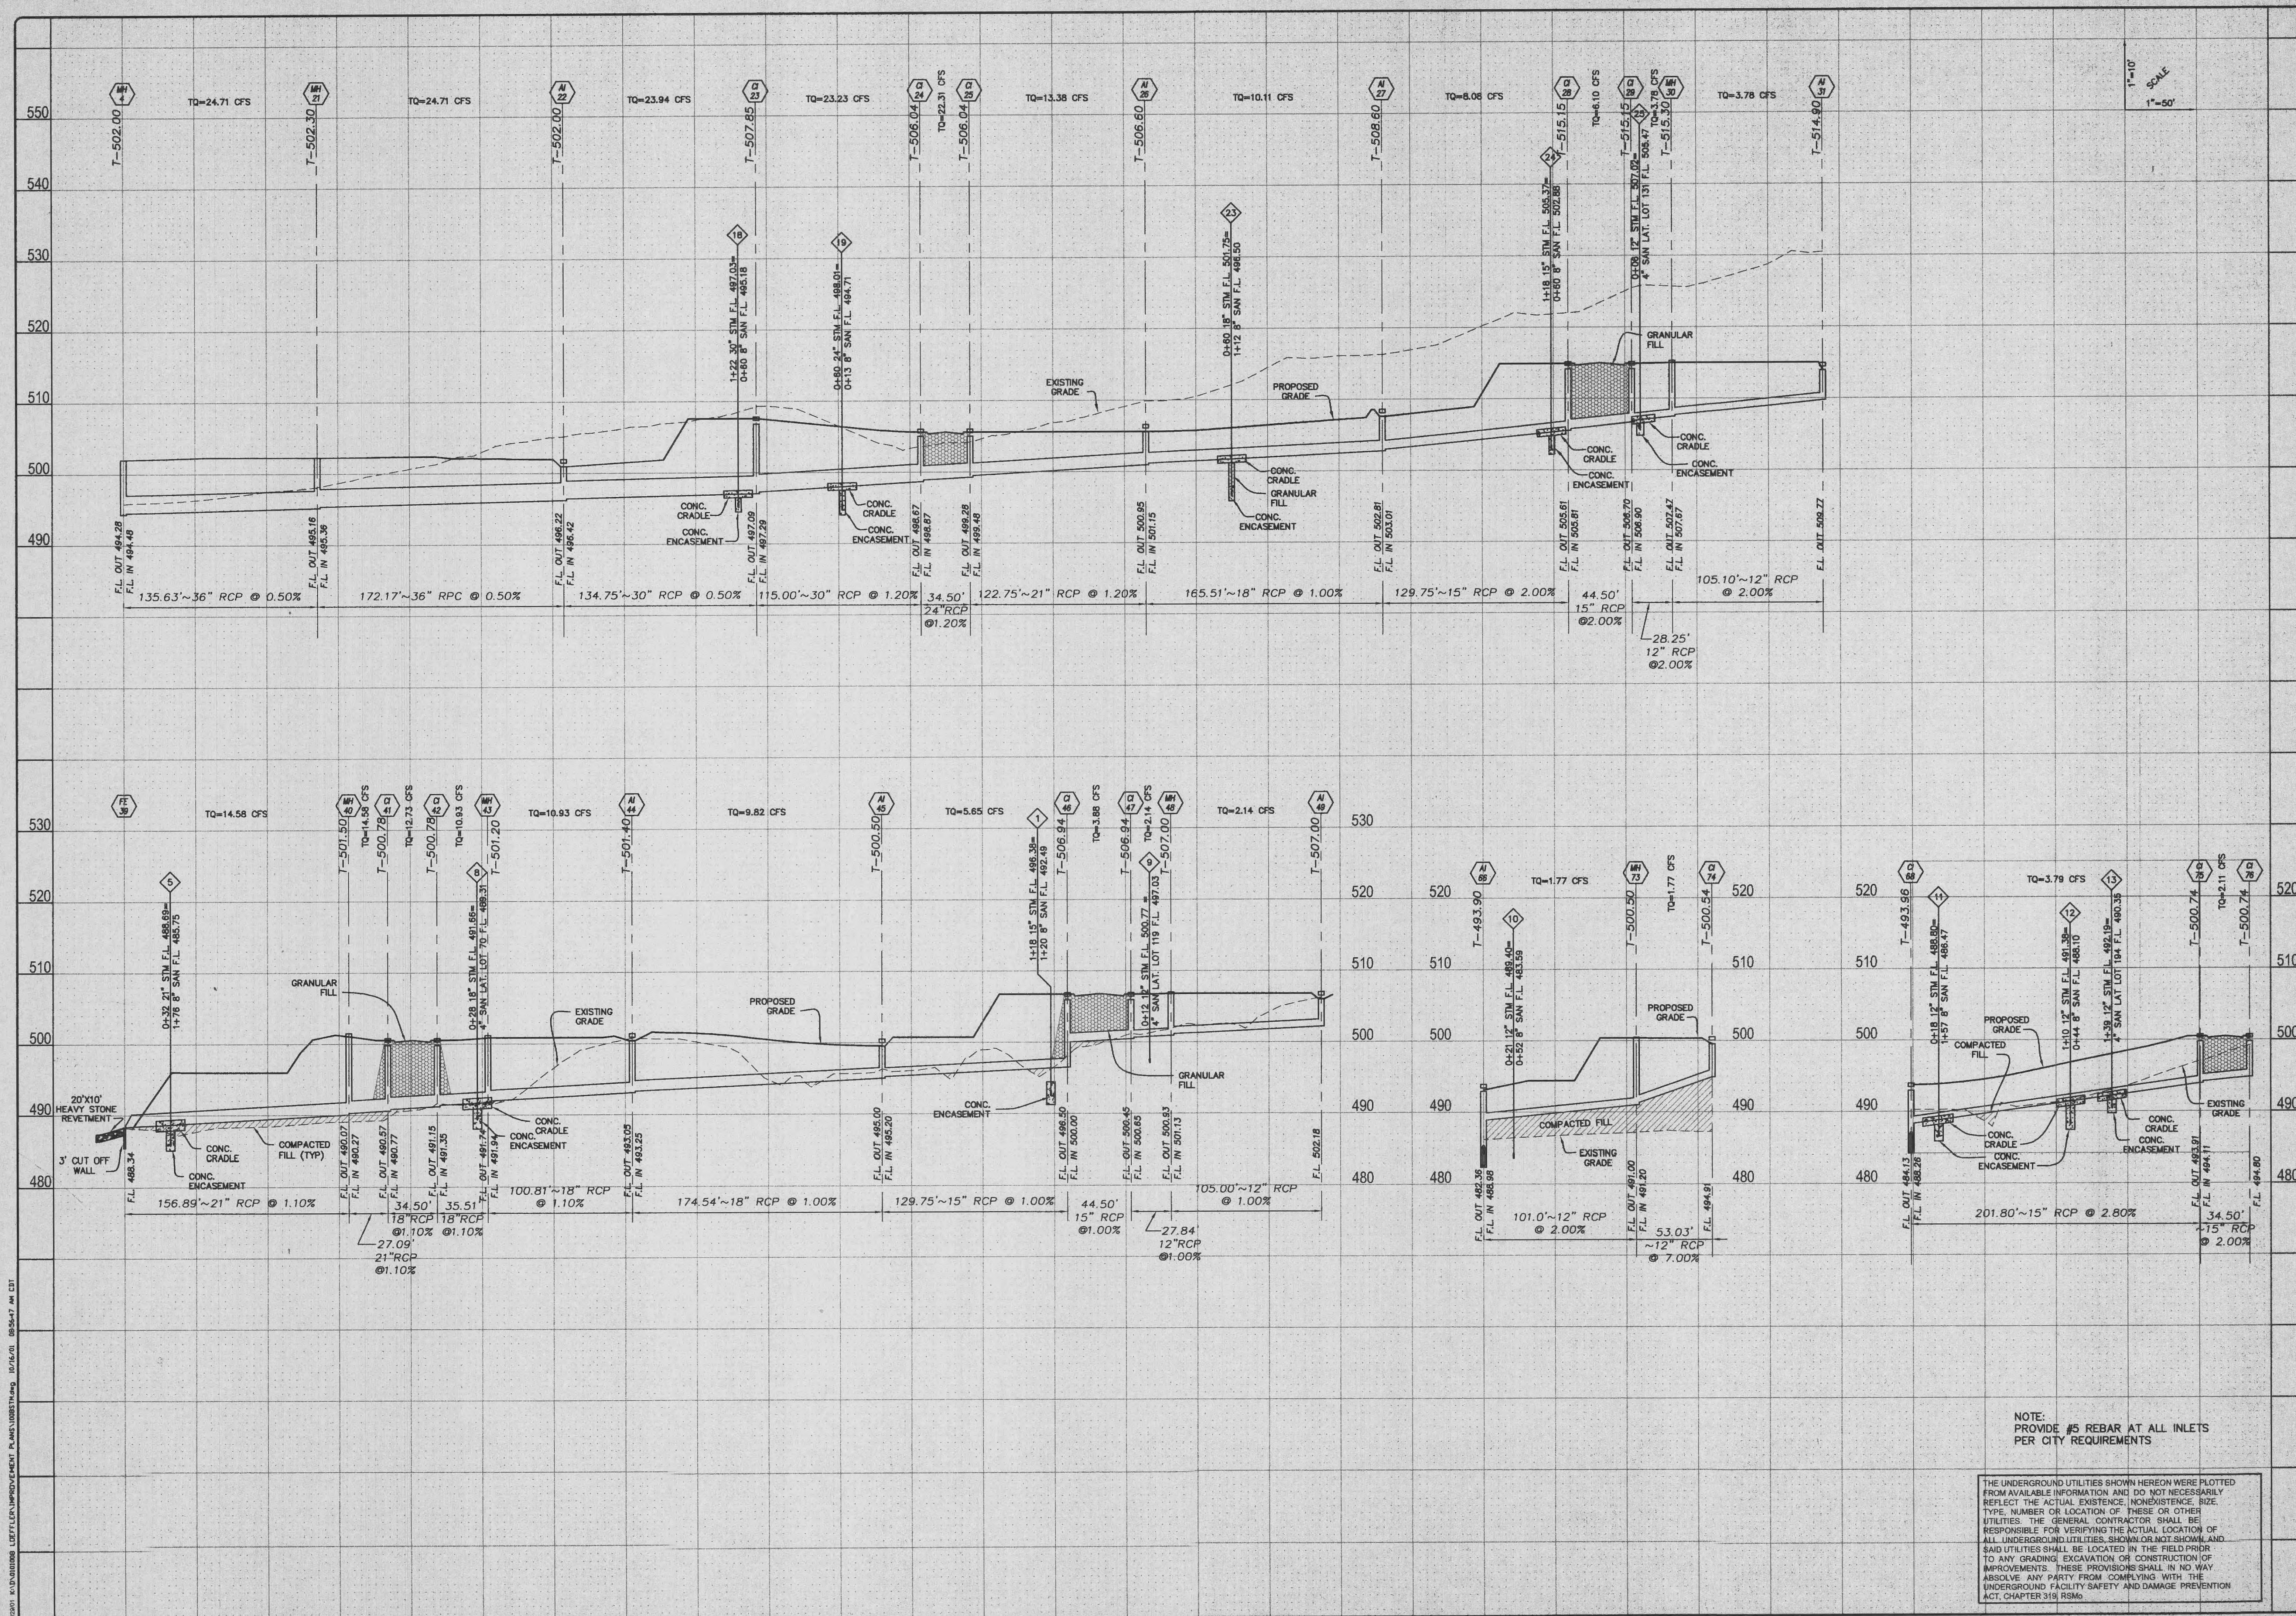

1"=10'
SCALE

ISSUE	REMARKS/DATE
1	9-06-01 FIRST SUBMITTAL
2	9-26-01 REVISIONS PER D.C.S.D.
3	10-05-01 D.C.S.D. & CITY COMMENTS
4	10-11-01 FOR SANITARY & STORM SEWER APPROVAL
5	10-12-01 REVISE LATERALS PER CITY & INHOUSE REVIEW

PREPARED FOR:
N & K HIGHWAYS, L.L.C.
 5091 NEW BAUMGARTNER ROAD
 ST. LOUIS, MISSOURI 63129
 (314) 487-6717



PREPARED BY:
THE STERLING CO.
 ENGINEERS & SURVEYORS
 5055 NEW BAUMGARTNER ROAD
 ST. LOUIS, MISSOURI 63129
 (314) 487-0440 FAX 487-6844
 E-Mail: Sterling@sterling-eng-survey.com

DRAWN:	DESIGNED:	CHECKED:
PROJECT:	SPRING ORCHARD STORM SEWER PROFILES	

No.	01	01	008
M.S.D.	SHEET		
P#	N/A	19	29
DIGITAL FILE LOCATION	83901\100817.dwg 10/16/01		

NOTE:
 PROVIDE #5 REBAR AT ALL INLETS
 PER CITY REQUIREMENTS

THE UNDERGROUND UTILITIES SHOWN HEREON WERE PLOTTED FROM AVAILABLE INFORMATION AND DO NOT NECESSARILY REFLECT THE ACTUAL EXISTENCE, NONEXISTENCE, SIZE, TYPE, NUMBER OR LOCATION OF THESE OR OTHER UTILITIES. THE GENERAL CONTRACTOR SHALL BE RESPONSIBLE FOR VERIFYING THE ACTUAL LOCATION OF ALL UNDERGROUND UTILITIES, SHOWN OR NOT SHOWN, AND SAID UTILITIES SHALL BE LOCATED IN THE FIELD PRIOR TO ANY GRADING, EXCAVATION OR CONSTRUCTION OF IMPROVEMENTS. THESE PROVISIONS SHALL IN NO WAY ABSOLVE ANY PARTY FROM COMPLYING WITH THE UNDERGROUND FACILITY SAFETY AND DAMAGE PREVENTION ACT, CHAPTER 319, RSMo.