
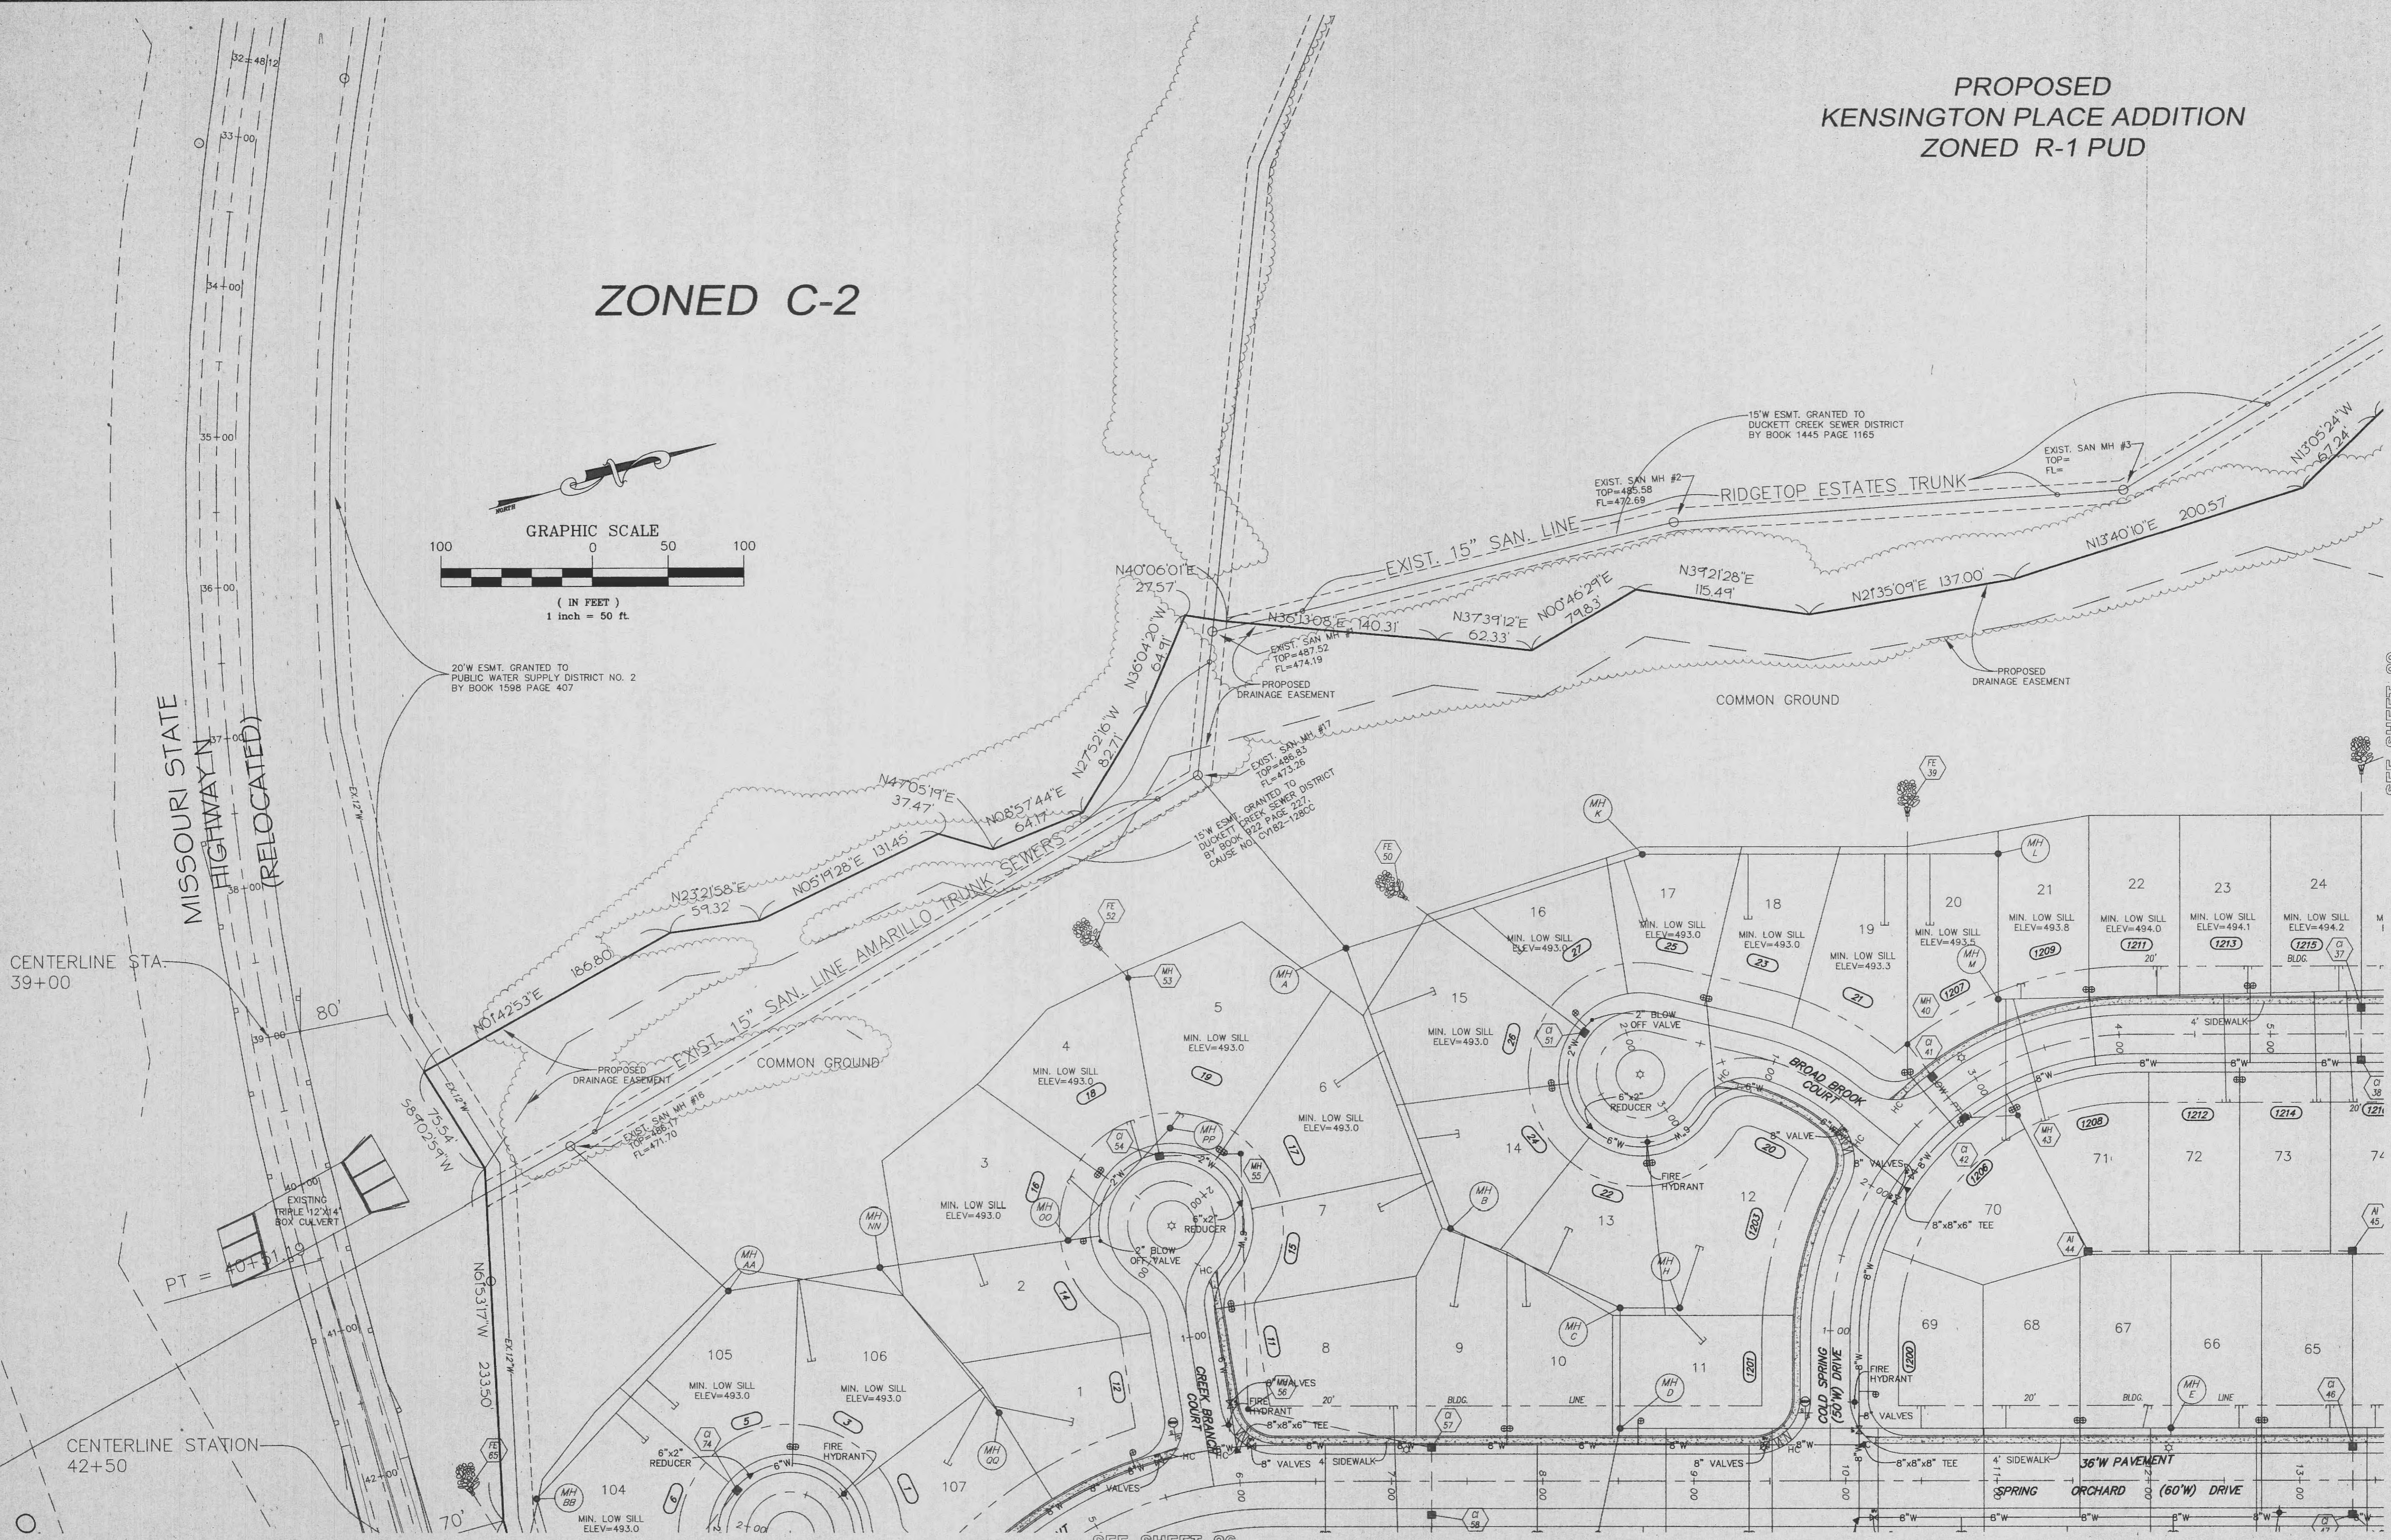


PROPOSED
KENSINGTON PLACE ADDITION
ZONED R-1 PUD

ZONED C-2

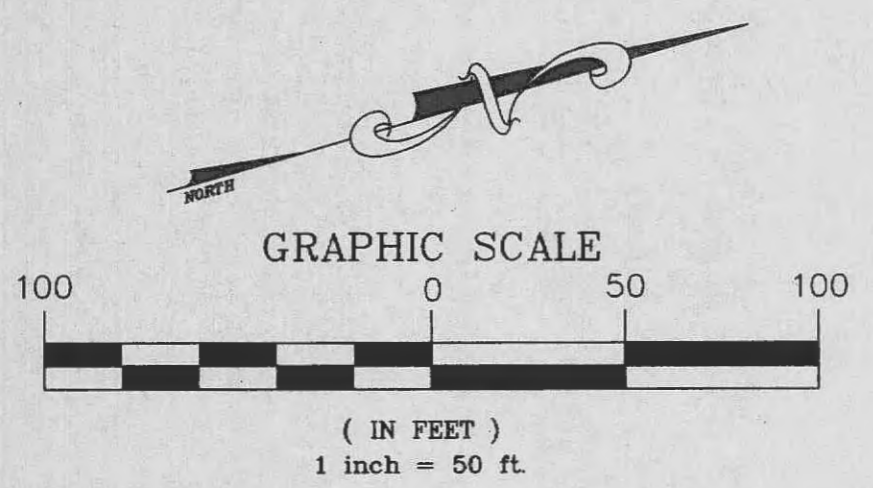

20'W ESMT. GRANTED TO PUBLIC WATER SUPPLY DISTRICT NO. 2 BY BOOK 1598 PAGE 407

15'W ESMT. GRANTED TO DUCKETT CREEK SEWER DISTRICT BY BOOK 1445 PAGE 1165

15'W ESMT. GRANTED TO DUCKETT CREEK SEWER DISTRICT BY BOOK 1445 PAGE 1165 CAUSE NO. CV82-128CC

CENTERLINE STA. 39+00

CENTERLINE STATION 42+50

SEE SHEET 26

SEE SHEET 29

THE UNDERGROUND UTILITIES SHOWN HEREON WERE PLOTTED FROM AVAILABLE INFORMATION AND DO NOT NECESSARILY REFLECT THE ACTUAL EXISTENCE, NONEXISTENCE, SIZE, TYPE, NUMBER OR LOCATION OF THESE OR OTHER UTILITIES. THE GENERAL CONTRACTOR SHALL BE RESPONSIBLE FOR VERIFYING THE ACTUAL LOCATION OF ALL UNDERGROUND UTILITIES, SHOWN OR NOT SHOWN, AND SAID UTILITIES SHALL BE LOCATED IN THE FIELD PRIOR TO ANY GRADING, EXCAVATION OR CONSTRUCTION OF IMPROVEMENTS. THESE PROVISIONS SHALL IN NO WAY ABSOLVE ANY PARTY FROM COMPLYING WITH THE UNDERGROUND FACILITY SAFETY AND DAMAGE PREVENTION ACT, CHAPTER 319, RSMo.

1014 - TYPICAL ADDRESS ZIP CODE: 63366

ISSUE	REMARKS/DATE
1	9/26/01 FIRST SUBMITTAL
2	9/28/01 REVISIONS PER D.C.S.D.
3	10/05/01 D.C.S.D. & CITY COMMENTS
4	10/11/01 STORM & SANITARY APPROVAL
5	10/12/01 REVISE LATERALS PER CITY

PREPARED FOR:
N & K HIGHWAYS, L.L.C.
5091 NEW BAUMGARTNER ROAD
ST. LOUIS, MISSOURI 63129
(314) 487-6717



PREPARED BY:
THE STERLING CO.
ENGINEERS & SURVEYORS
5065 NEW BAUMGARTNER ROAD
ST. LOUIS, MISSOURI 63129
(314) 487-0440 FAX 487-8944
E-Mail: Sterling@sterling-eng-sur.com

DRAWN: GS
DESIGNED: JCM
CHECKED:

PROJECT: **SPRING ORCHARD**
SHEET TITLE: **WATER PLAN**

NO.	01	01	008
M.S.D.	SHEET		
P#	28		
DIGITAL FILE LOCATION	29		
FILE NAME	100mgp2.dwg		