



NORTH

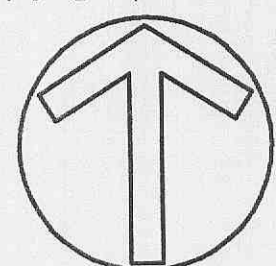

SCALE: 1"=20'

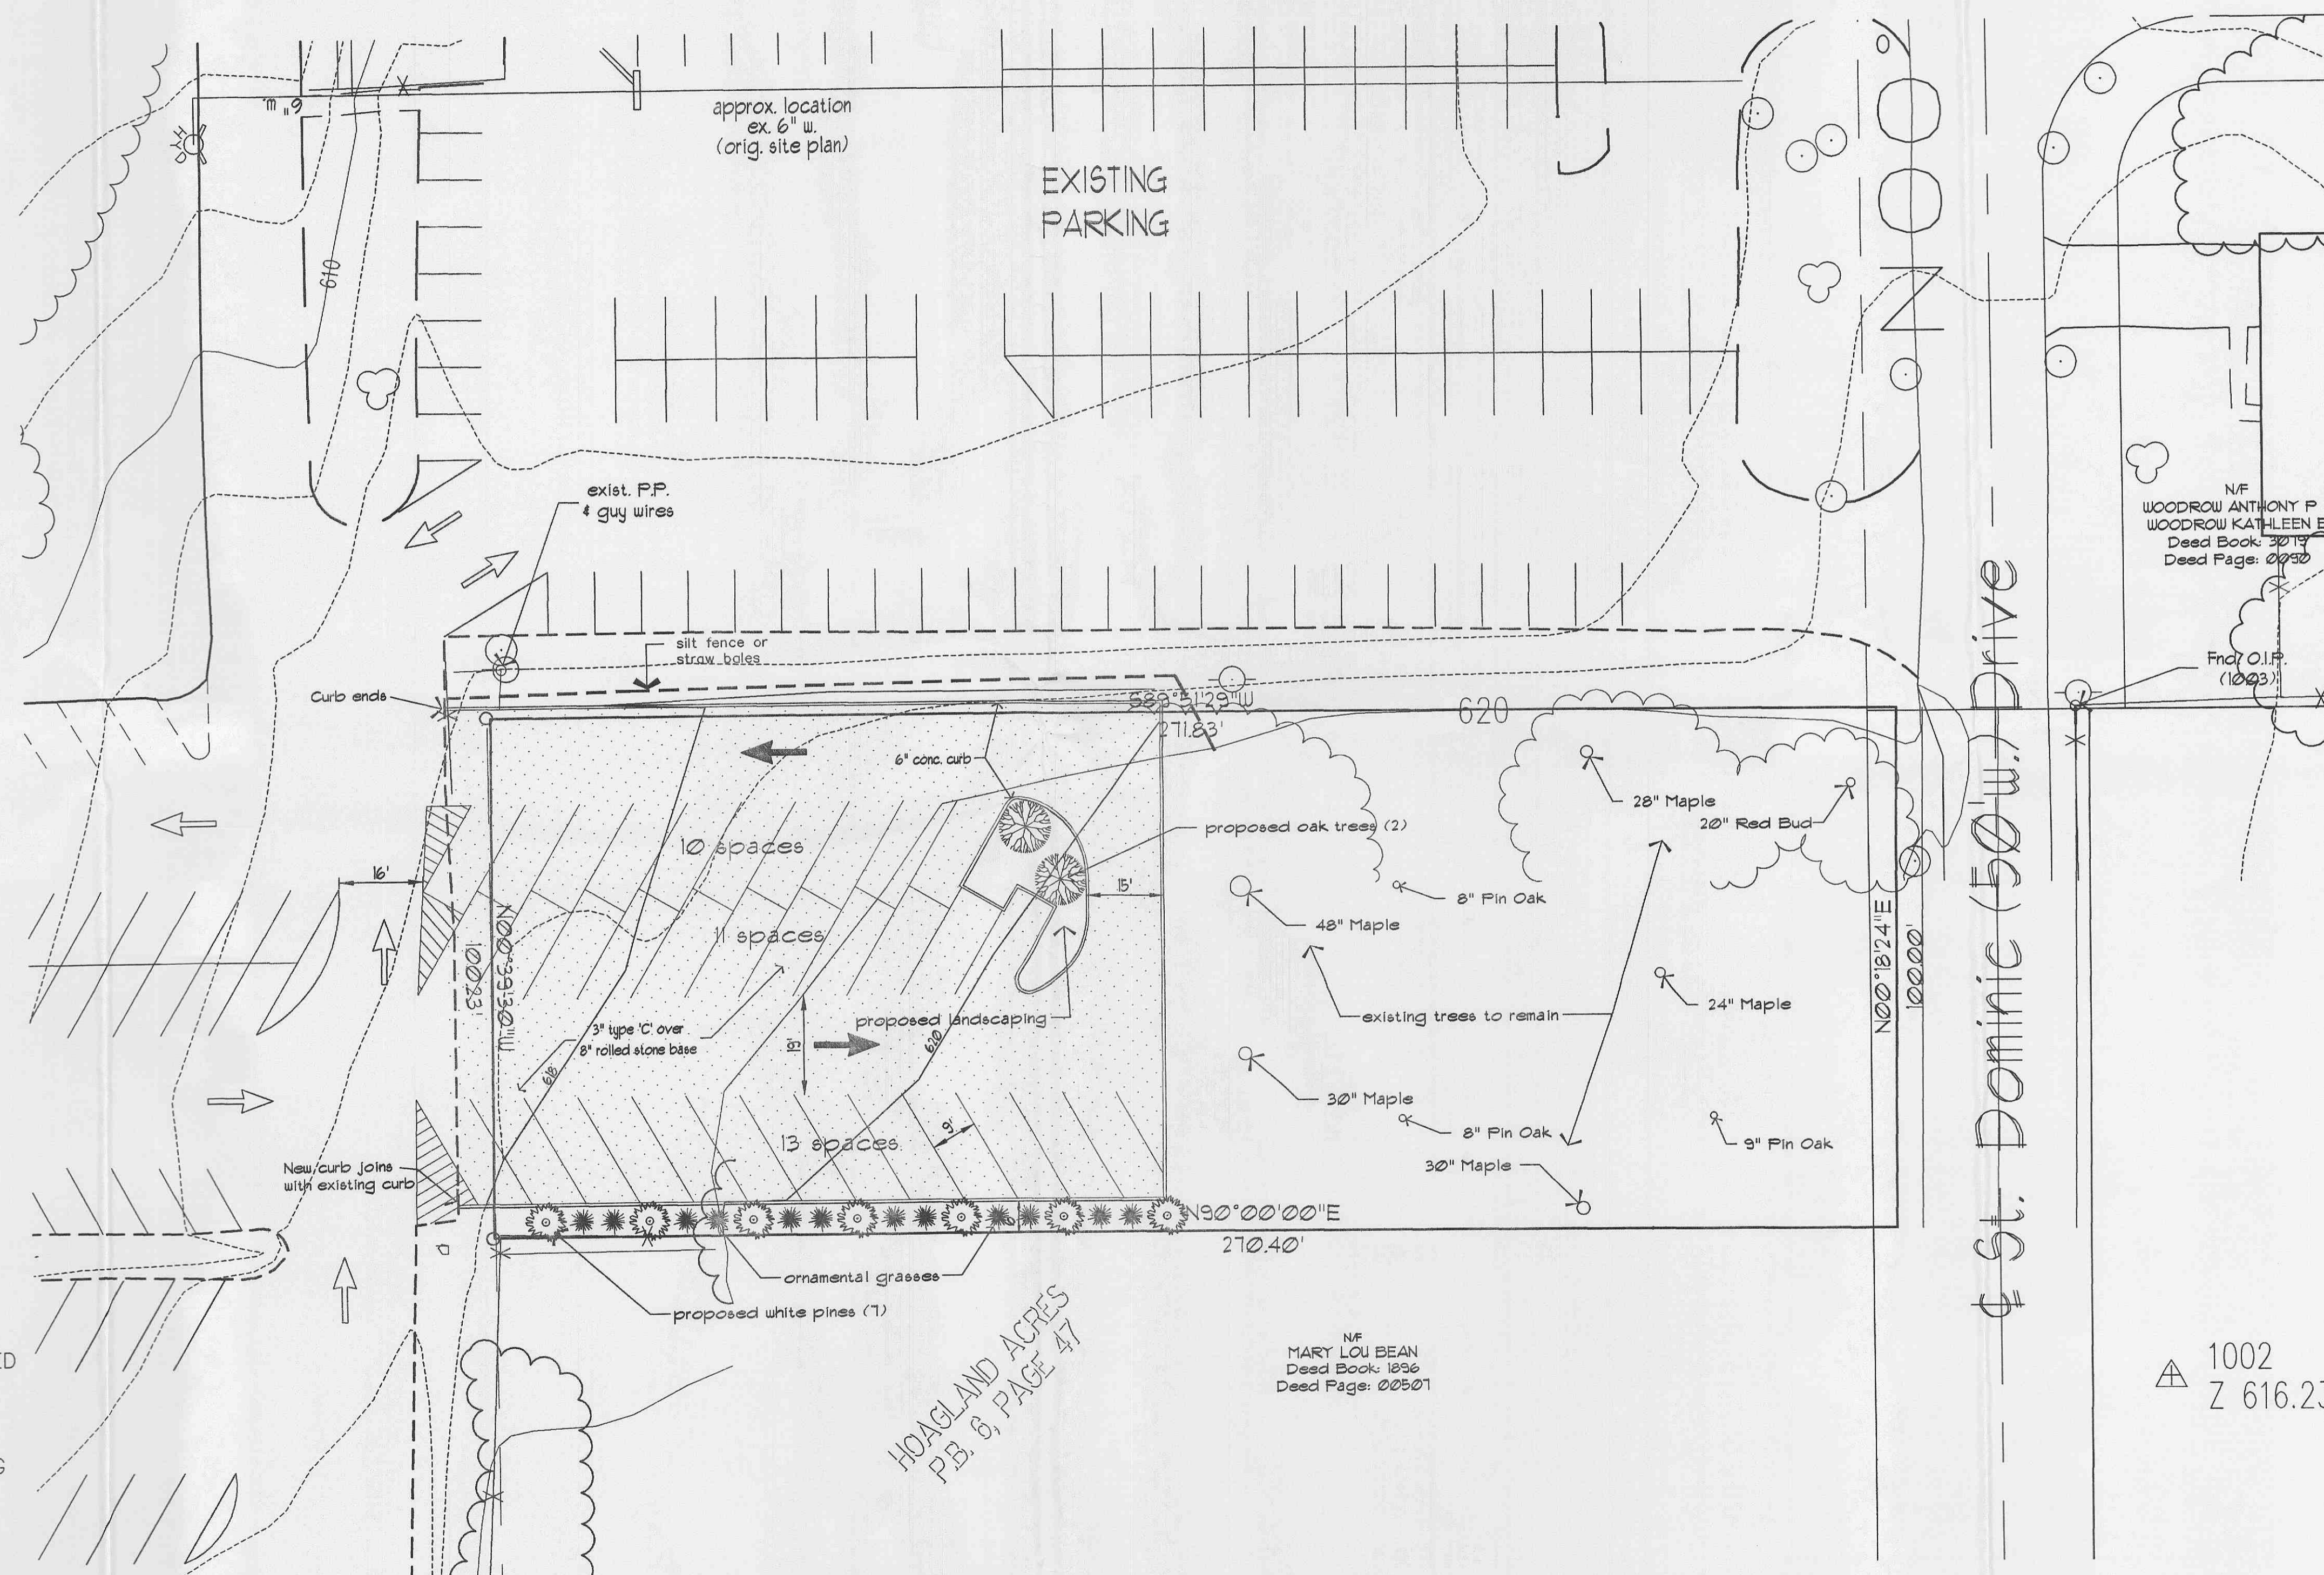

"R-1" LANDSCAPE REQUIREMENTS

STREET TREES

1 TREE FOR EVERY STREET FRONTAGE  
1 FRONTAGE @ ST. DOMONIC DRIVE = 1 TREE  
= 9 TREES PROVIDED

INTERIOR PARKING

34 PARKING SPACES X 270 = 9,180 SQ. FT.  
6% OF 9,180 = 550.8 SQ. FT. REQUIRED LANDSCAPING  
= 1,144 SQ. FT. PROVIDED

LANDSCAPE LEGEND

12	ORNAMENTAL GRASS	2 GAL.
7	WHITE PINE	6' TALL
2	OAK	2 1/2"

HOAGLAND ACRES  
PB. 6, PAGE 47

MARY LOU BEAN  
Dead Book: 1896  
Dead Page: 00501

1002  
Z 616.235