


GRADING PLAN - WEST

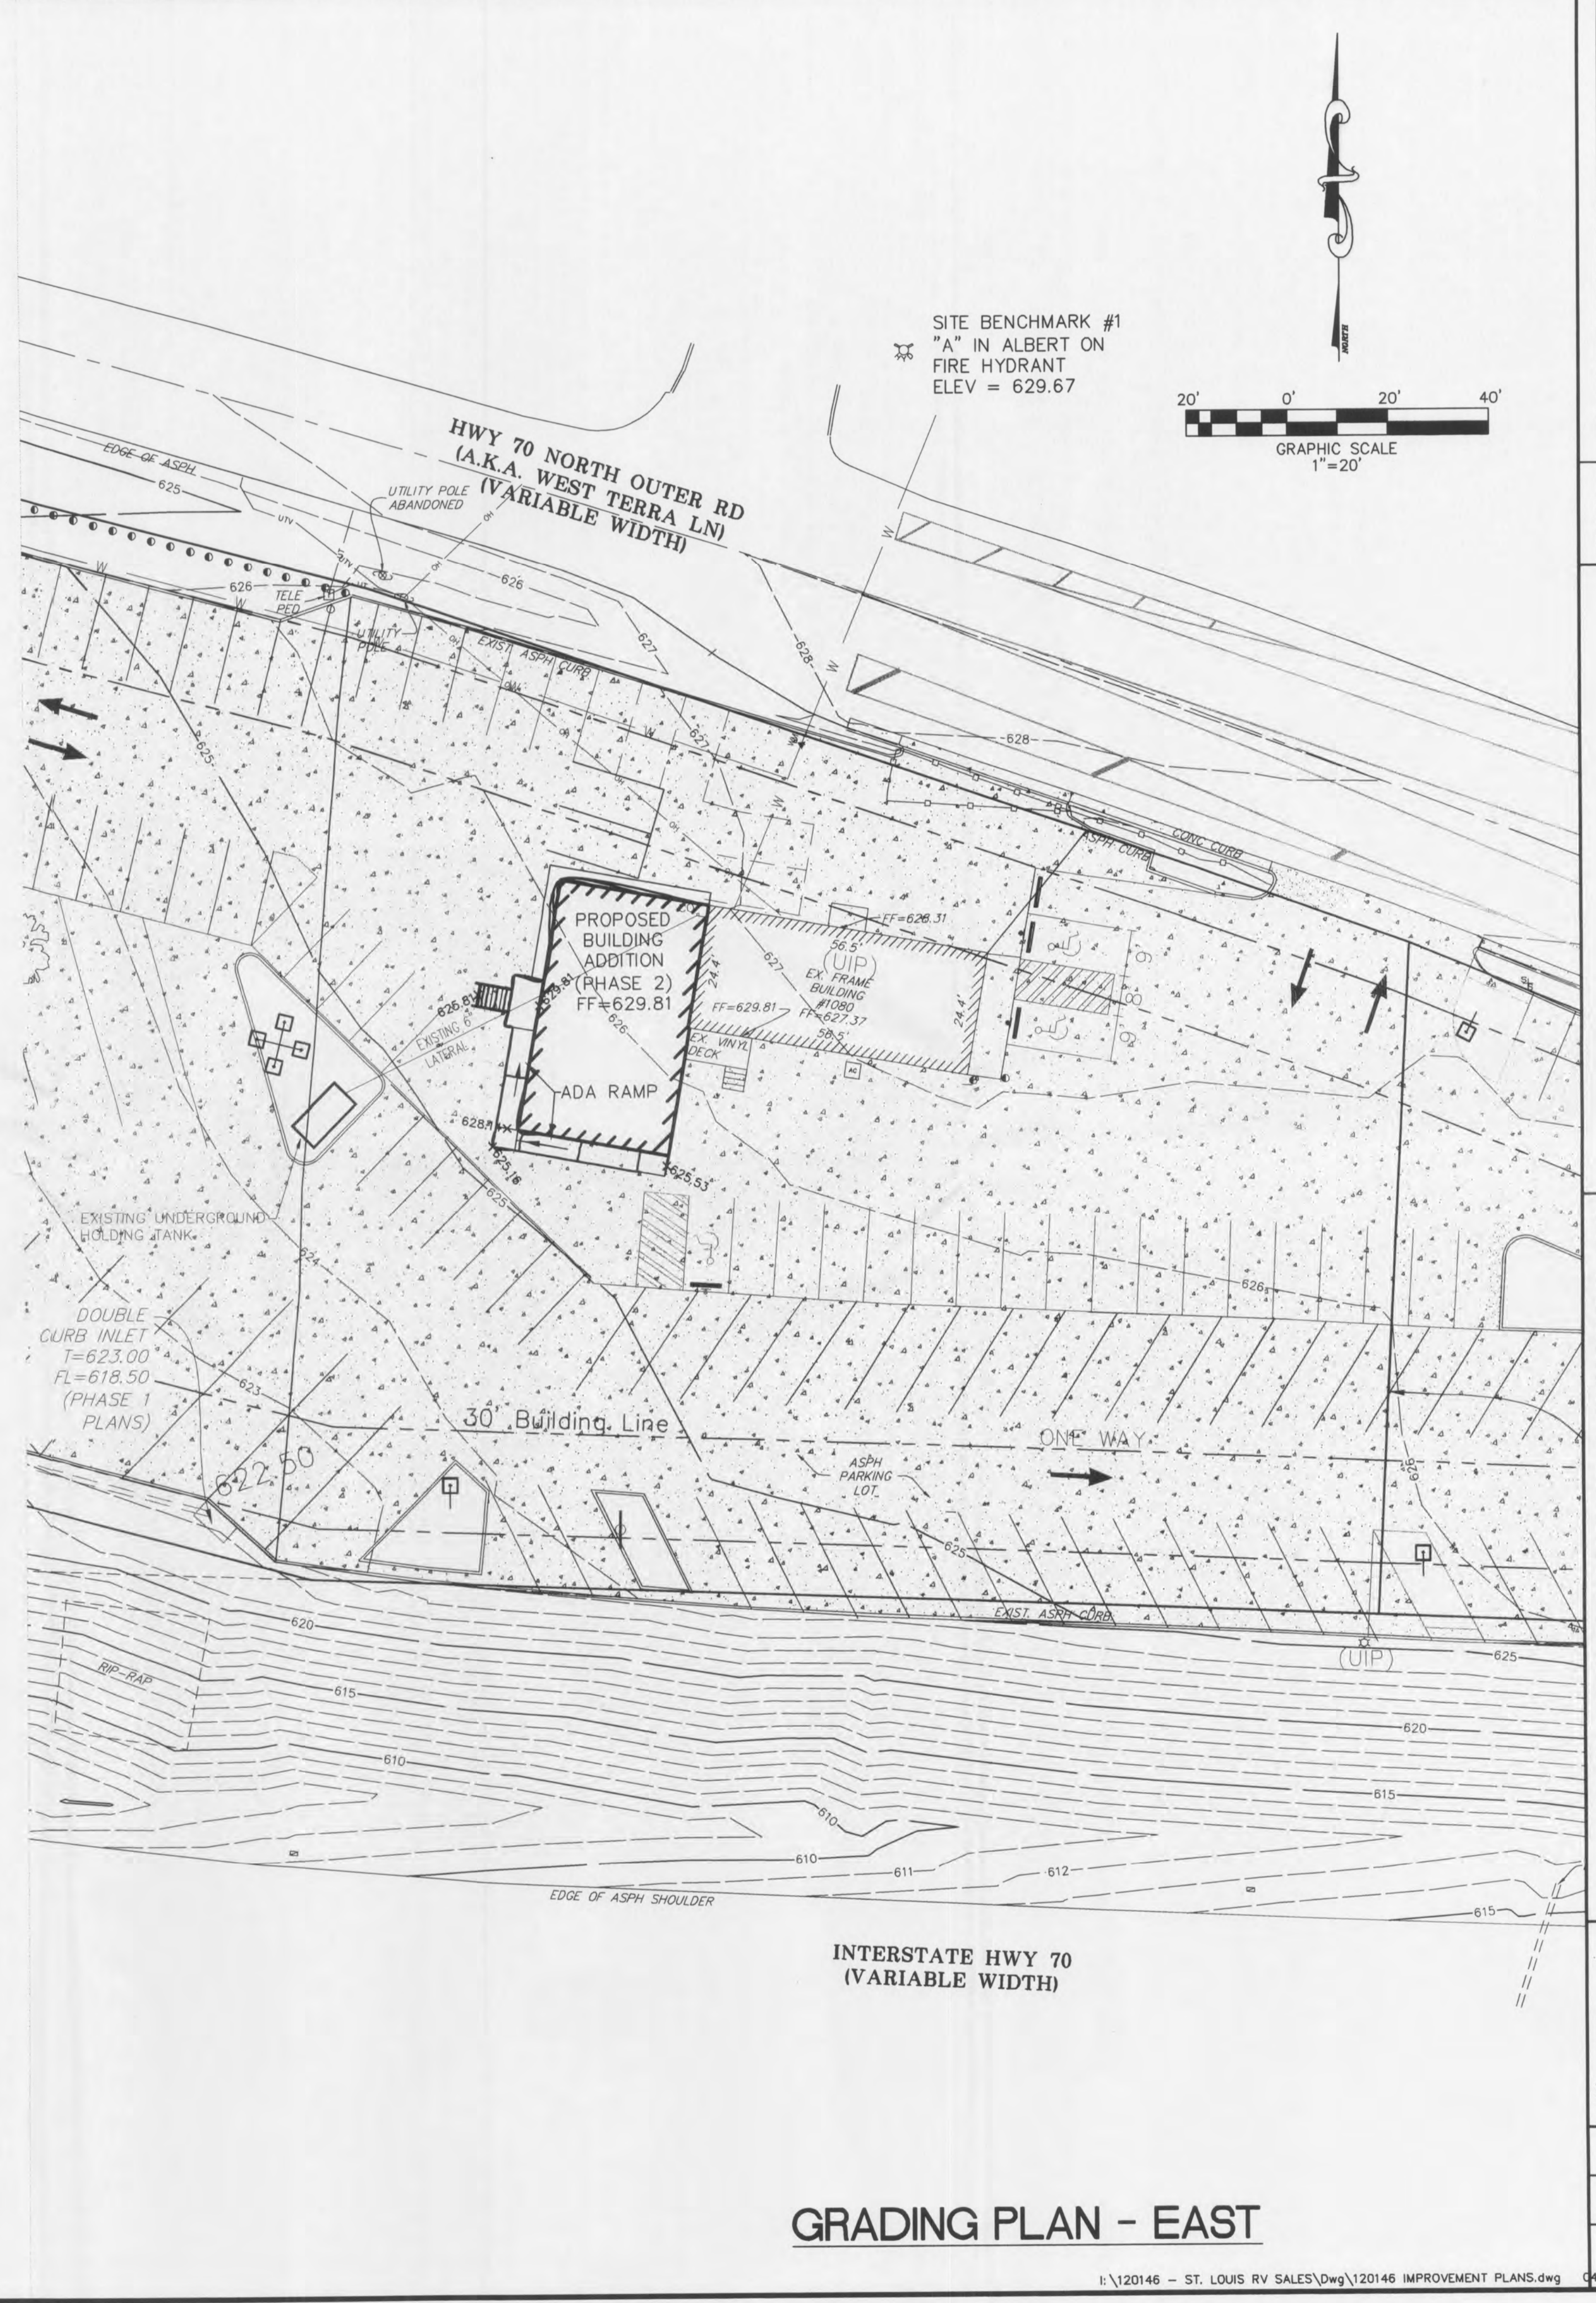

GRADING PLAN - EAST

ST. LOUIS RV SALES
GRADING PLAN

ST. CHARLES ENGINEERING & SURVEYING, INC.
801 S. FIFTH STREET, SUITE 202
ST. CHARLES, MO 63301
TEL: (636) 947-0607 FAX: (636) 947-2448
ST. CHARLES ENGINEERING AND SURVEYING, INC.
PROFESSIONAL ENGINEERING CORPORATION
MISSOURI STATE CERTIFICATE OF AUTHORITY - 001647



ORDER NO. 12-0146
DATE 08/06/13