




GRASS ISLAND "A"
NO SCALE

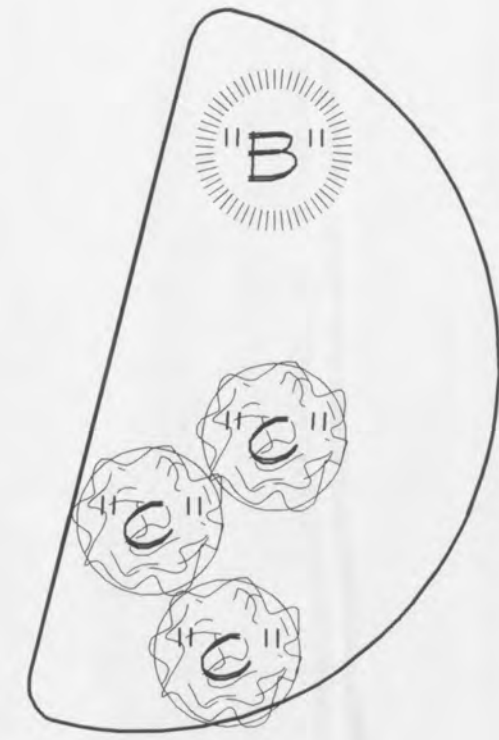


GRASS ISLAND "B"
NO SCALE

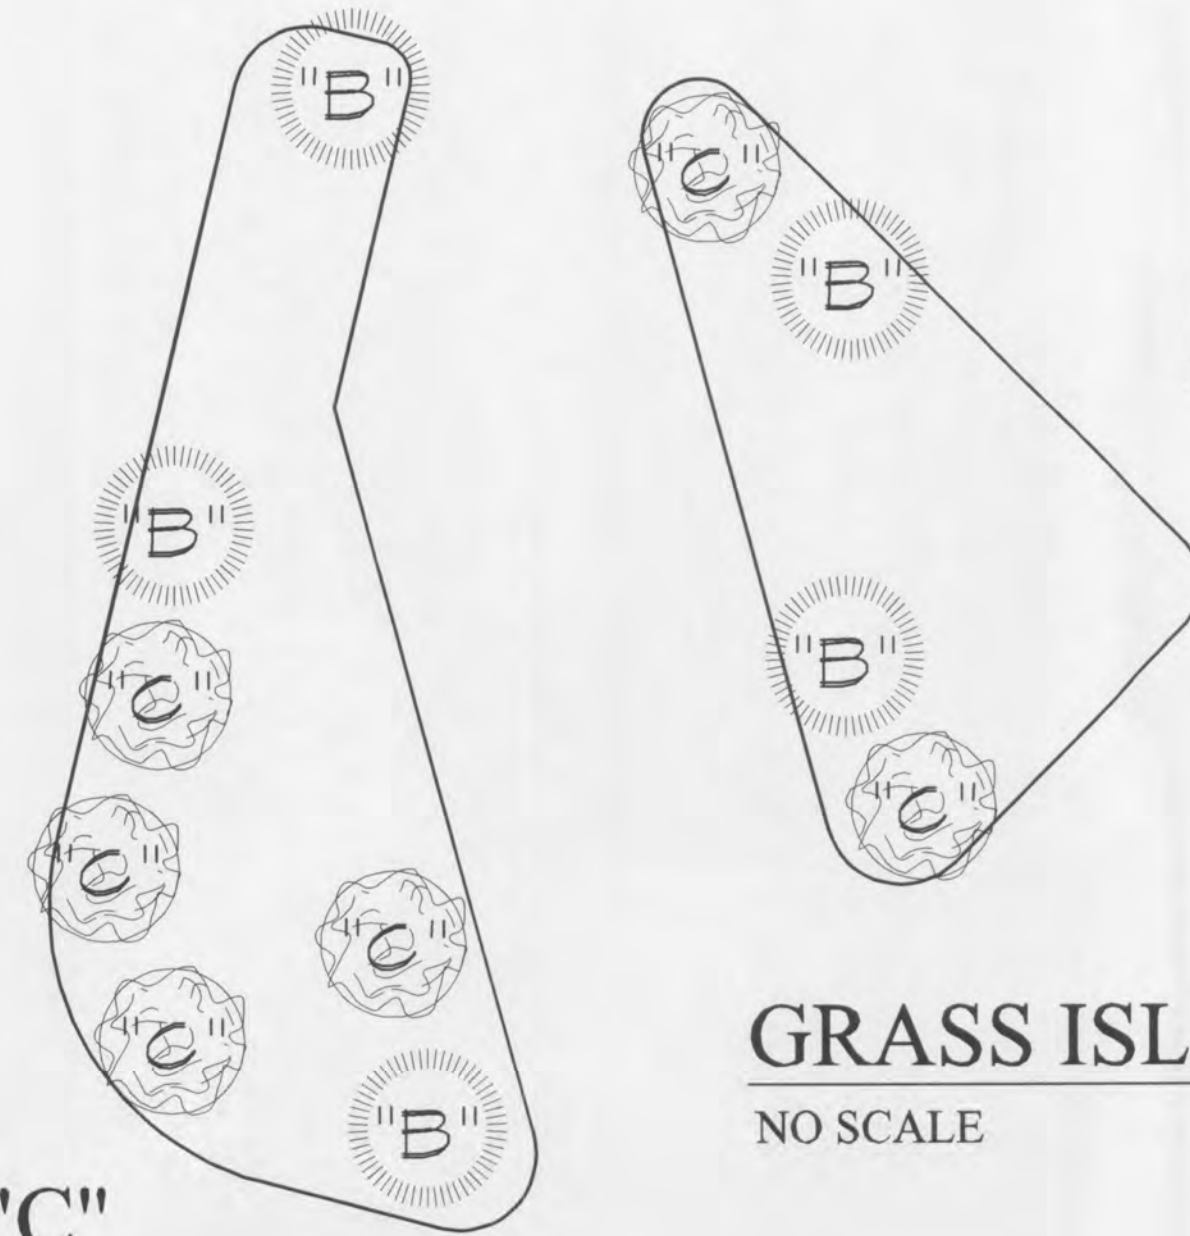


GRASS ISLAND "D"
NO SCALE

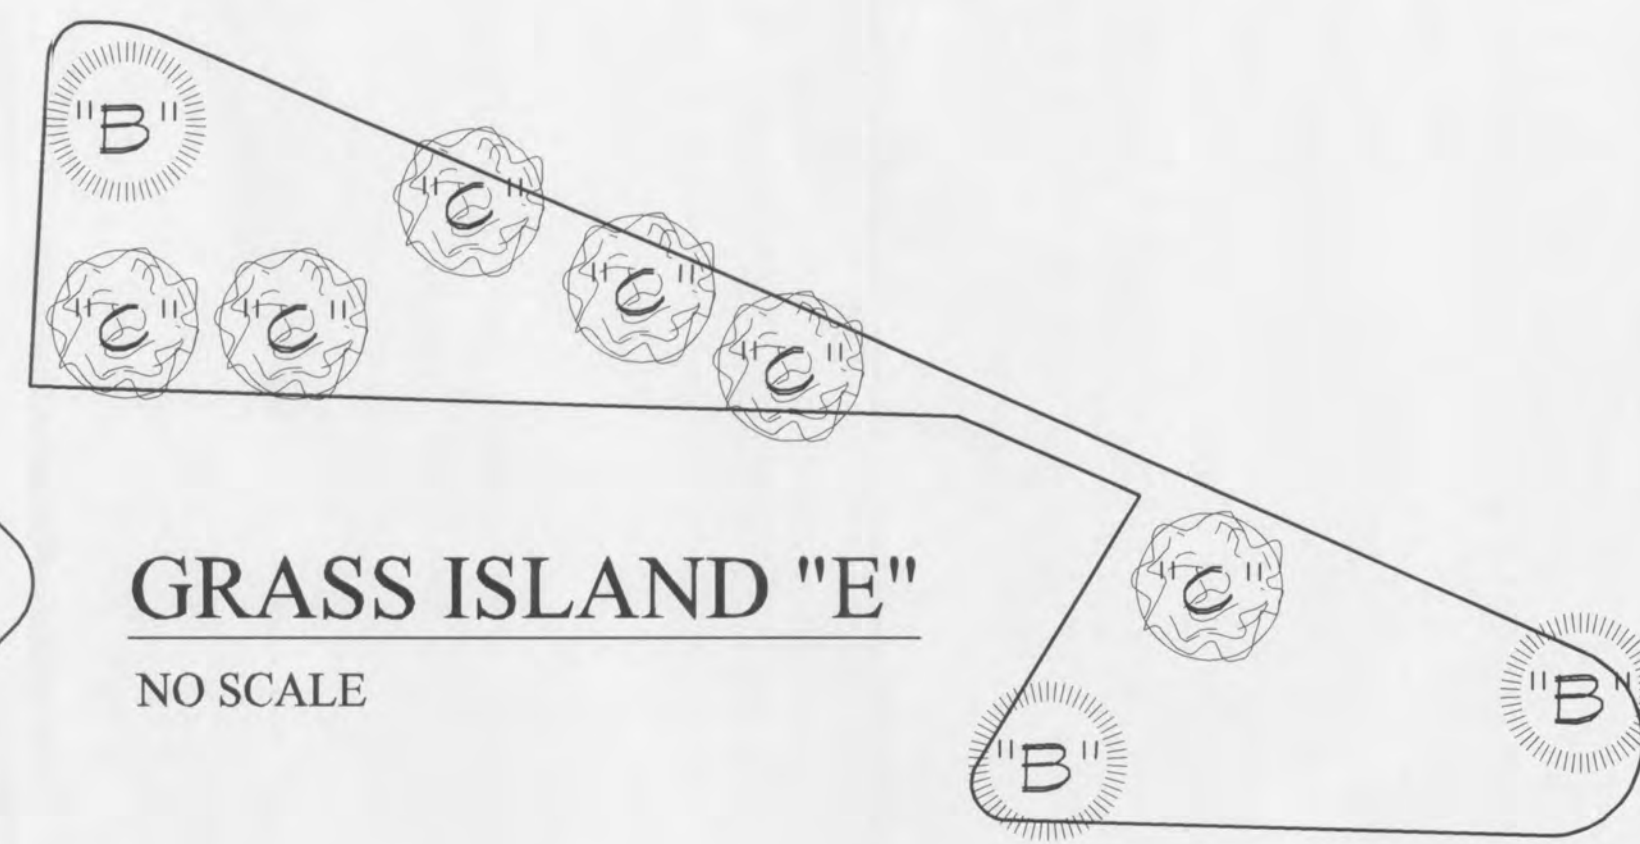

GRASS ISLAND "E"
NO SCALE

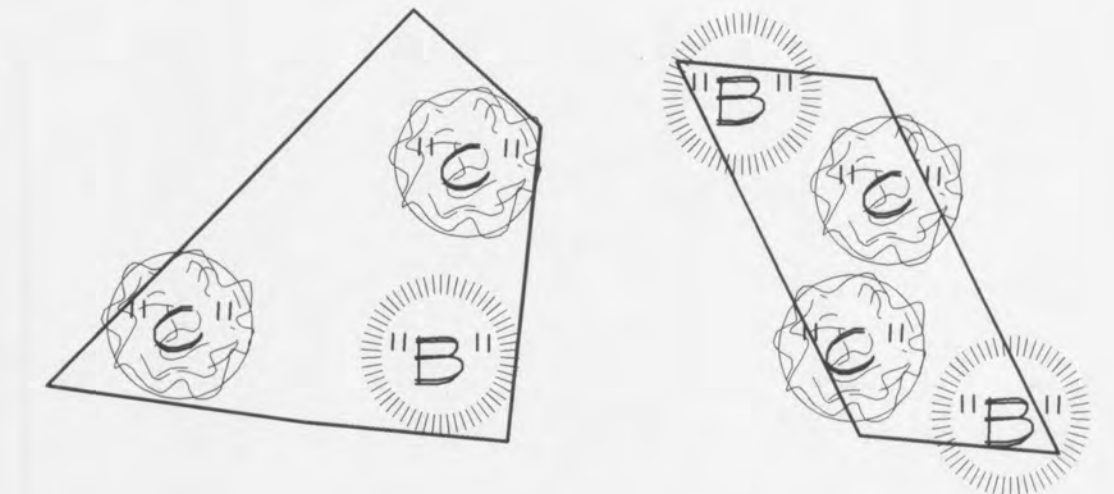


GRASS ISLANDS "F" & "G"
NO SCALE

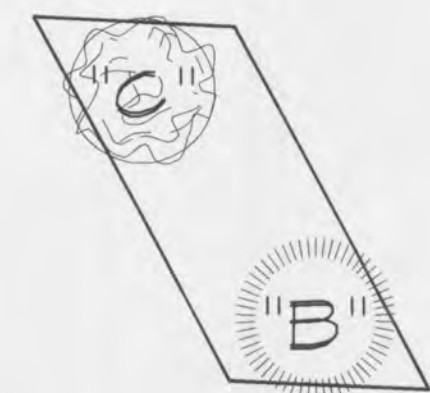

GRASS ISLAND "H"
NO SCALE

GRASS ISLAND "C"
NO SCALE

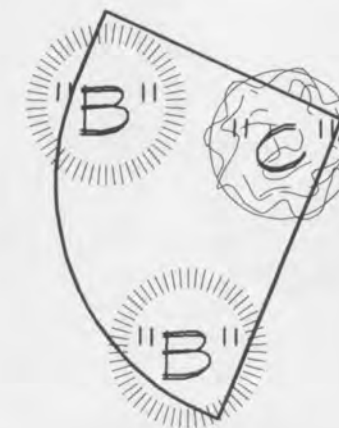


GRASS ISLAND "J"
NO SCALE




GRASS ISLAND "K"
NO SCALE


GRASS ISLAND "L"
NO SCALE

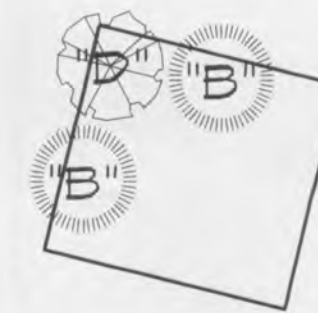

GRASS ISLAND "M"
NO SCALE (TYPICAL OF 3)

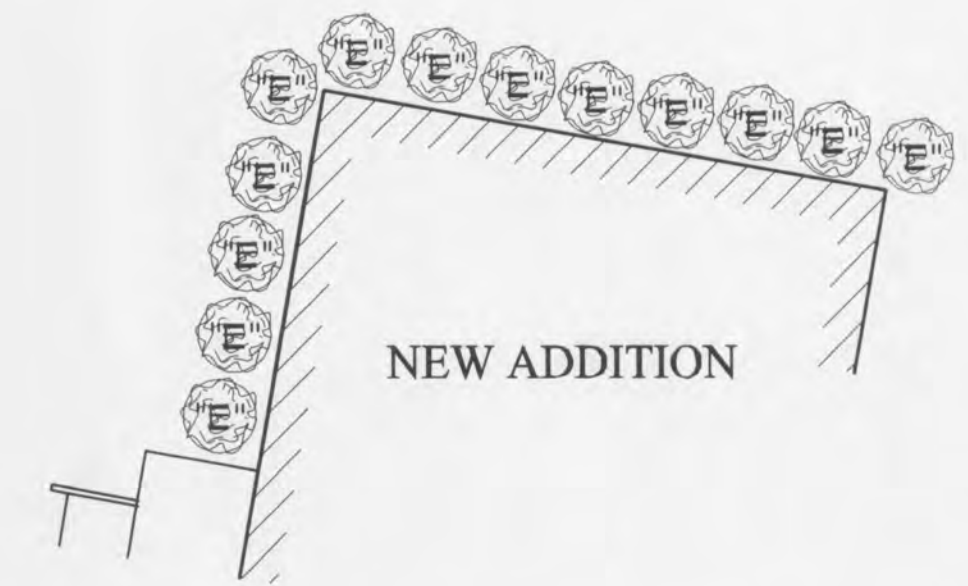

FOUNDATION LANDSCAPING
NO SCALE

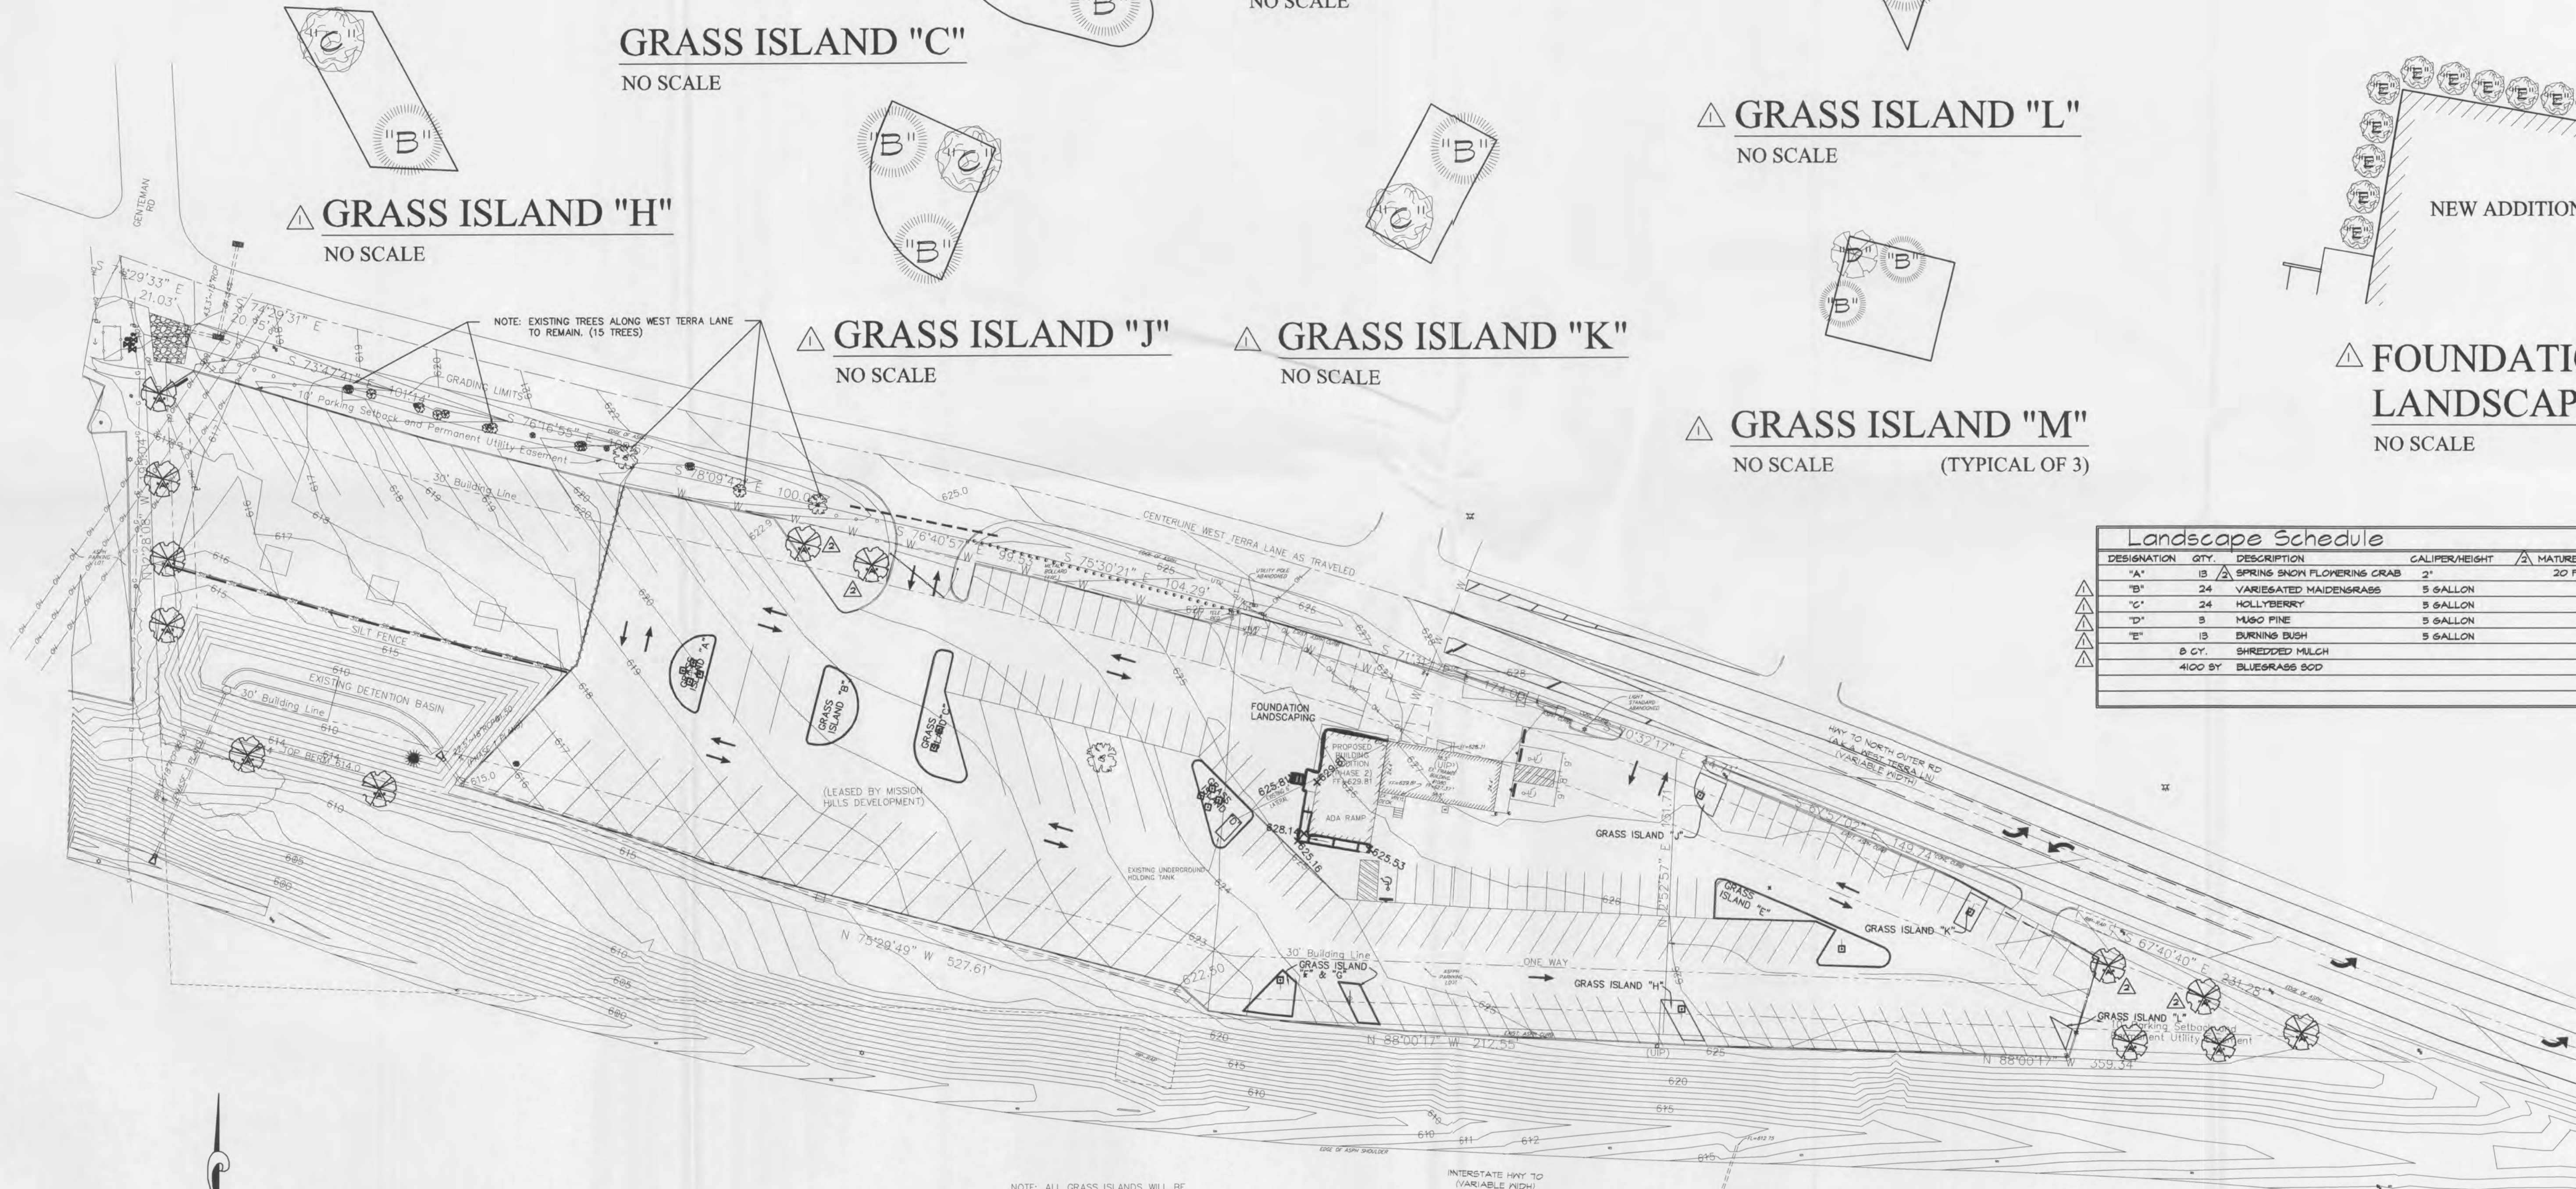

Landscape Schedule				
DESIGNATION	QTY.	DESCRIPTION	CALIPER/HEIGHT	MATURE HEIGHT
"A"	18	SPRING SNOW FLOWERING CRAB	2"	20 FEET
"B"	24	VARIEGATED MAIDENSRASS	5 GALLON	
"C"	24	HOLLYBERRY	5 GALLON	
"D"	5	MUGO PINE	5 GALLON	
"E"	18	BURNING BUSH	5 GALLON	
		0 CY. SHREDDED MULCH		
		400 BY. BLUEGRASS SOD		

LANDSCAPE PLAN

SCALE: 1" = 40'-0"

NOTE: ALL GRASS ISLANDS WILL BE CONSTRUCTED WITHOUT CURBS AND DEPRESSED 6" TO PROVIDE STORM WATER CLEANSING.

NOTE: CURB INLET BASKETS WILL BE USED IN ALL PROPOSED CURB INLETS TO PROVIDE ADDITIONAL STORM WATER CLEANSING.

NOTE: ALL EXIST. LIGHT POLES WITHIN THE EXIST. ASPHALT PARKING SHALL BE REMOVED AND ALL NEW LIGHT POLES SHALL BE SERVED UNDERGROUND.

n.o.	description	date
1	REVISIONS PER STAFF REVIEW	01/22/15
2	REVISIONS PER ENGINEERING REVIEW	04/12/15

revisions

DALE ARCHITECTURAL SERVICES, LLC
743 Saint Mary's Road
Villa Ridge, Mo. 63089
314-517-5101
joedale@sbcglobal.net

a proposed landscaping plan for:

GMT AUTO SALES
1080 WEST TERRA LANE
O'FALLON, MISSOURI 63366

project number	15-12
file name	landscape plan
date	07/03/12
sheet no.	L-1
of	