

ST. LOUIS COUNTY PROJ. SHEET NUMBER TOTAL SHEETS



SAINT LOUIS COUNTY DEPARTMENT OF HIGHWAYS AND TRAFFIC CLAYTON, MISSOURI

SIDWALK & CURB RAMP DETAILS

SINGLE CURB RAMP DETAILS (CONFIGURATIONS 3, 4 & 5)

REVISION DATE: March 1, 2010

DRAWING C608.44

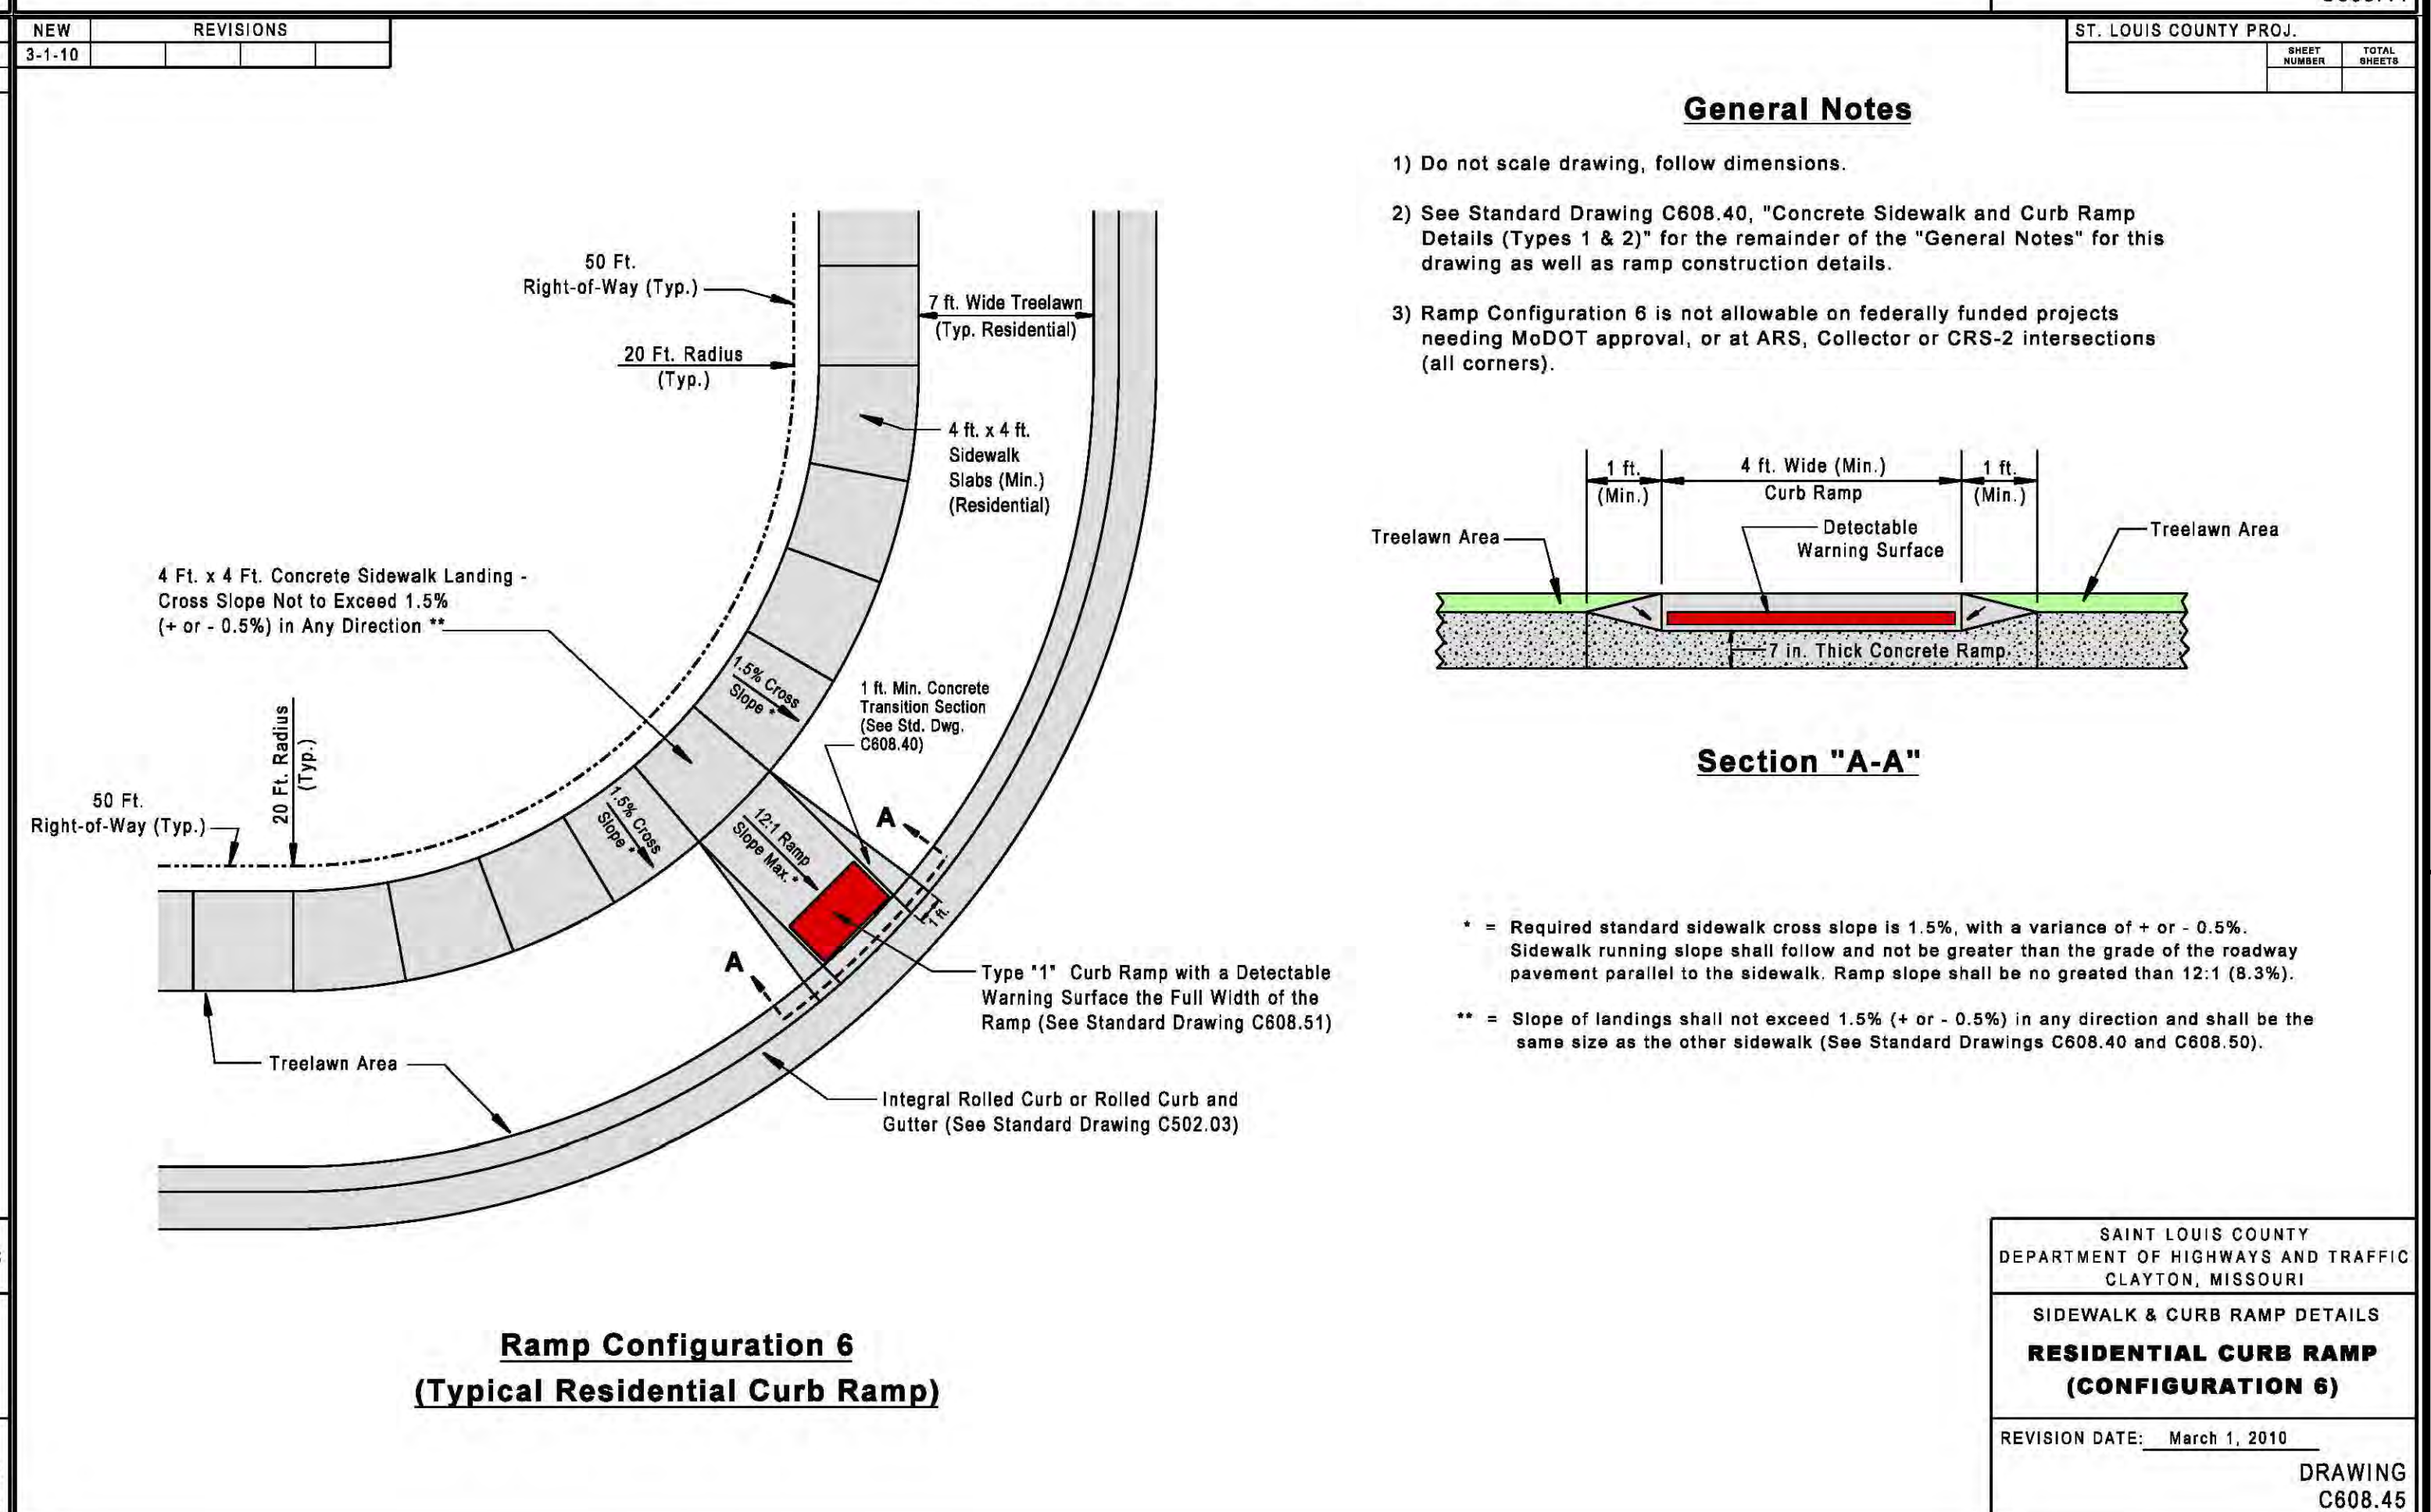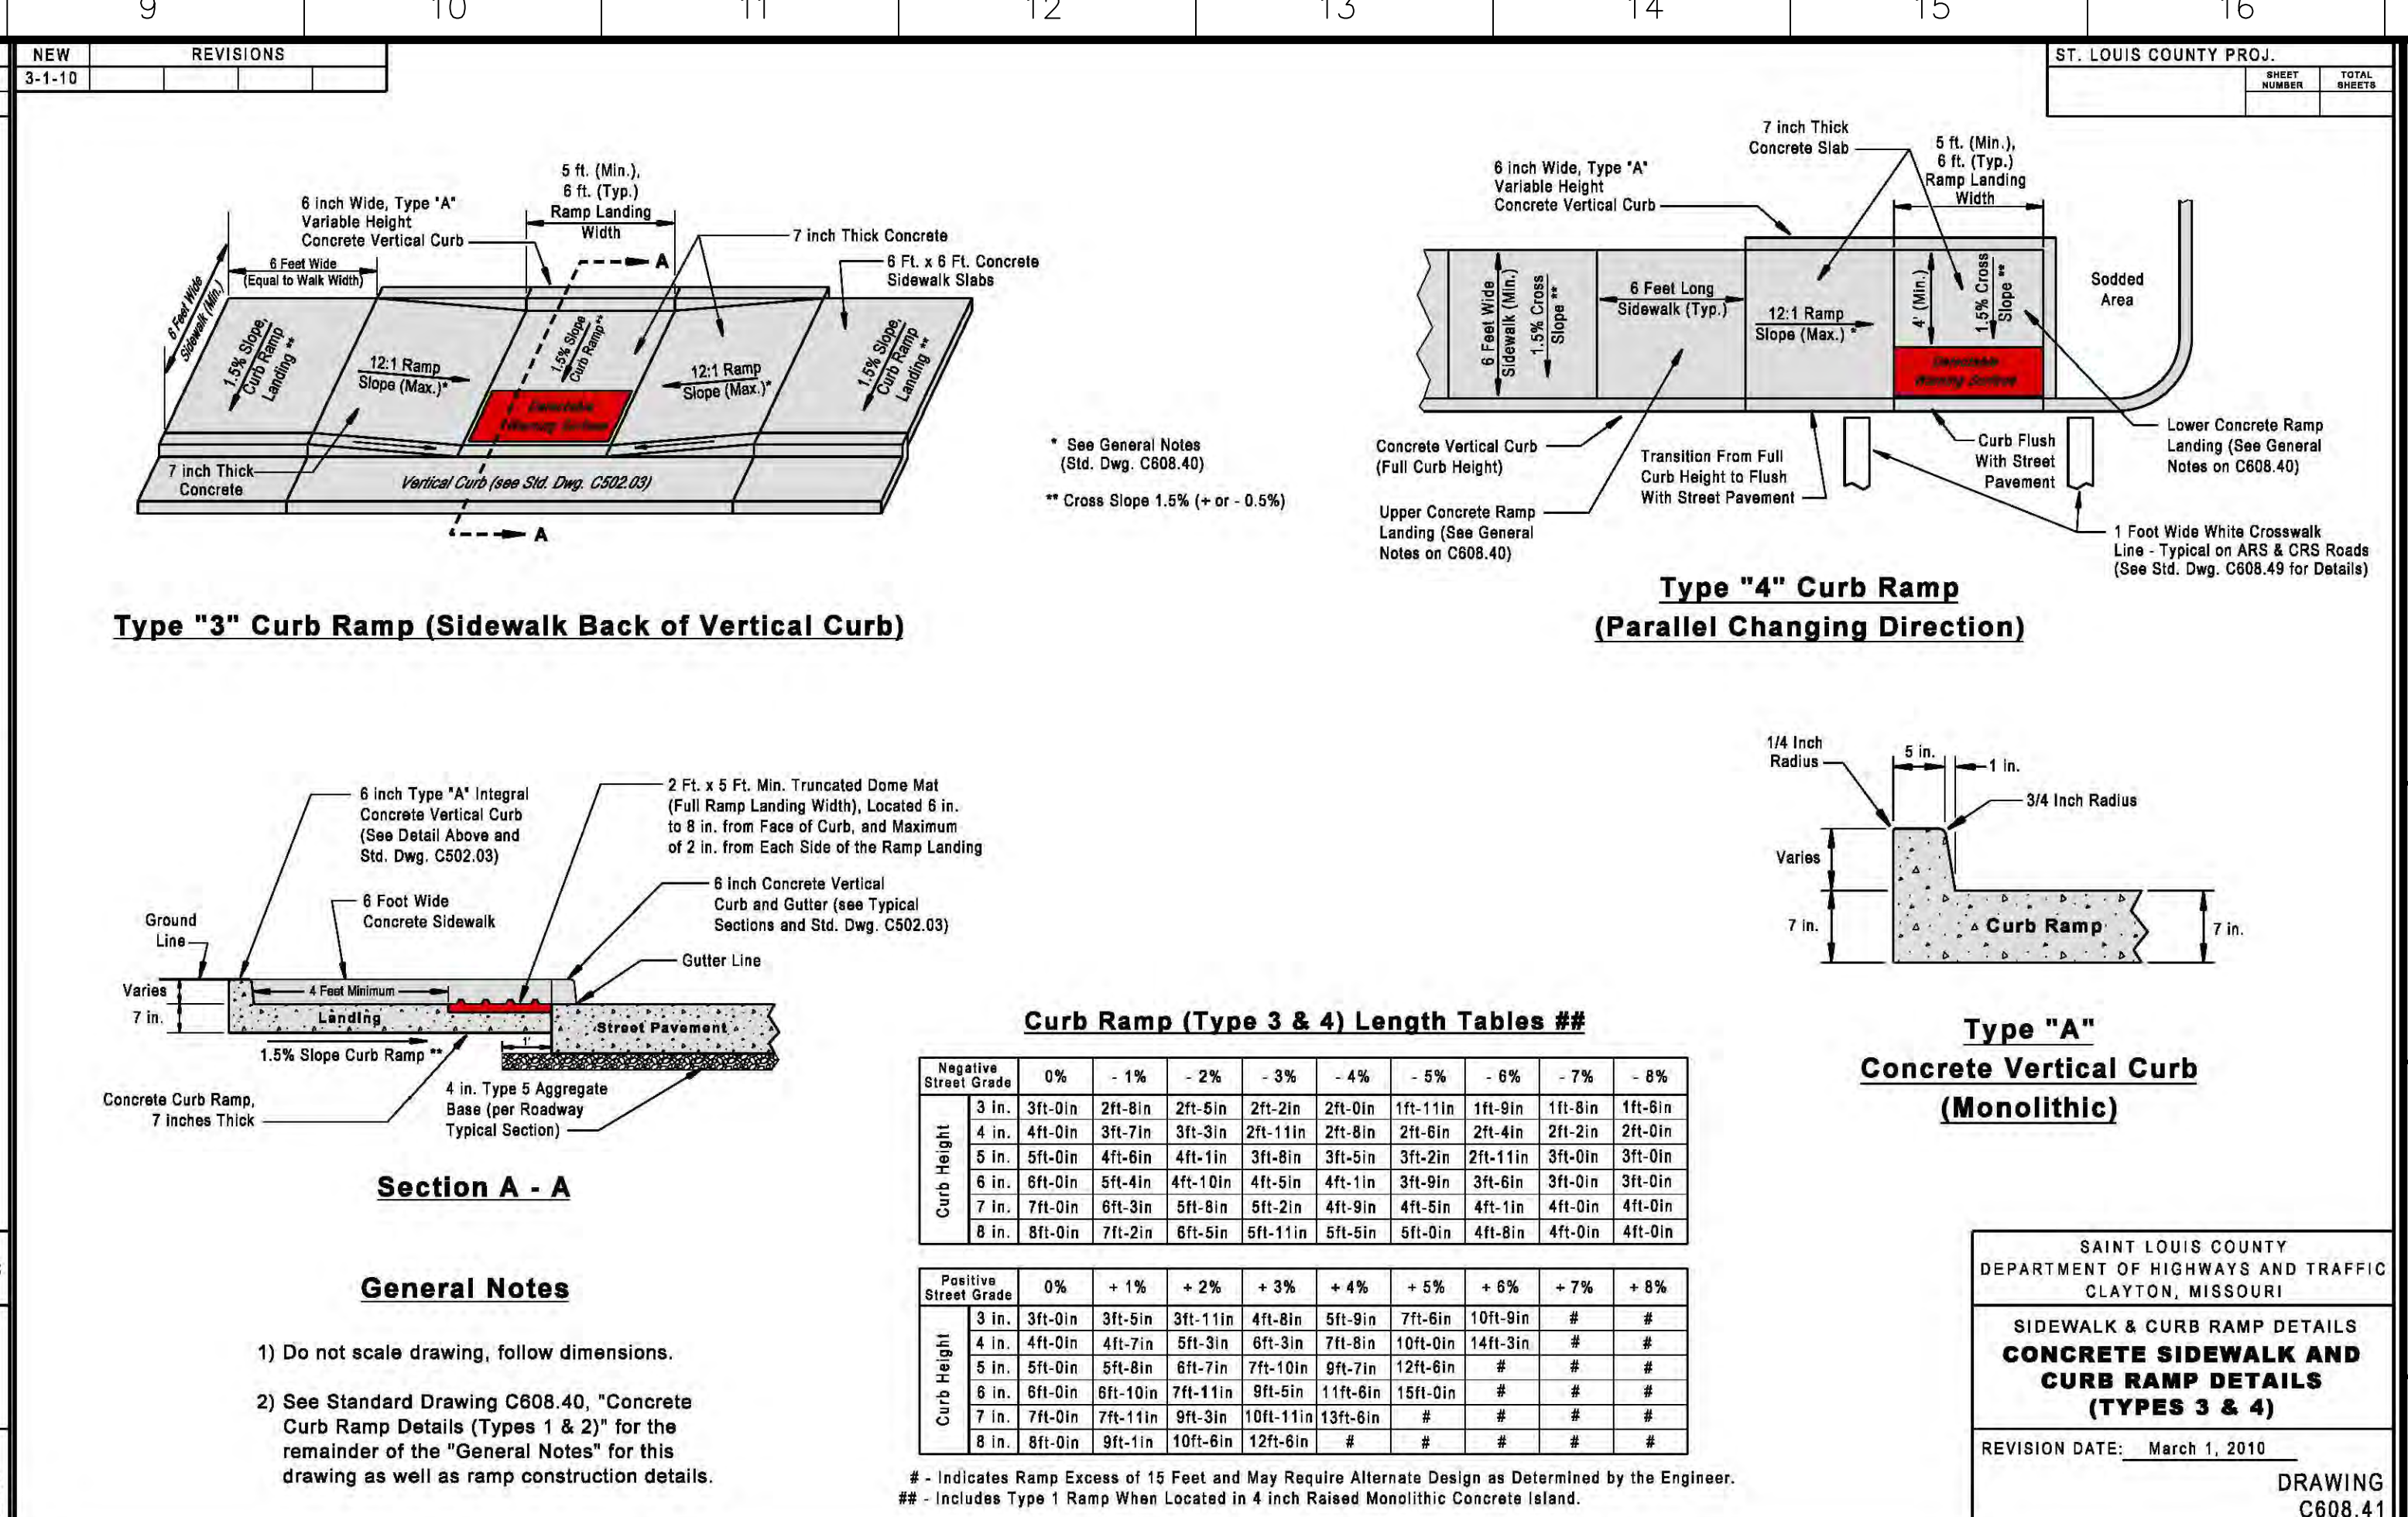

ST. LOUIS COUNTY PROJ. SHEET NUMBER TOTAL SHEETS

SAINT LOUIS COUNTY DEPARTMENT OF HIGHWAYS AND TRAFFIC CLAYTON, MISSOURI

SIDWALK & CURB RAMP DETAILS

RESIDENTIAL CURB RAMP (CONFIGURATION 6)

REVISION DATE: March 1, 2010

DRAWING C608.45

636-594-0540 (tel.)
636-594-0512 (fax)
mailed@ochran.com
3504 E. Independence Dr.
Union, Missouri 63084

CHORAN
Civil Engineering
Land Surveying
Architecture
Site Development
General Consulting
Master Planning

Missouri State Certificate of Authority Numbers:
Survey: 000380
Engineering: 001655
Architecture: 2002104240

Three working days prior to the start of any excavation or construction required by these plans and be strictly followed (i.e. trenching, blasting, etc.)

STATE OF MISSOURI
Professional Seal
CLAYTON R. REED
Professional Engineer
NUMBER PE-200602845

THE STREETS OF CALEDONIA
PHASE 3 RESIDENTIAL
O'FALLON, MISSOURI

DATE: JMM
APPROVED: ERR
DATE: MAY 25, 2021
SCALE: NO SCALE
PROJ. NO: 17-6821
DWG. NO: C14.03

OWNER/DEVELOPER:
DD LAND DEVELOPMENT, LLC
10407 BAUR BLVD, SUITE B
ST. LOUIS, MO 63132