



V:\AUTOSERVER\Civil\_3d Projects\13233A Sugarfire Smokehouse\Construction\13233Acon.dwg, 10/17/2014 9:03:18 AM, 1:1

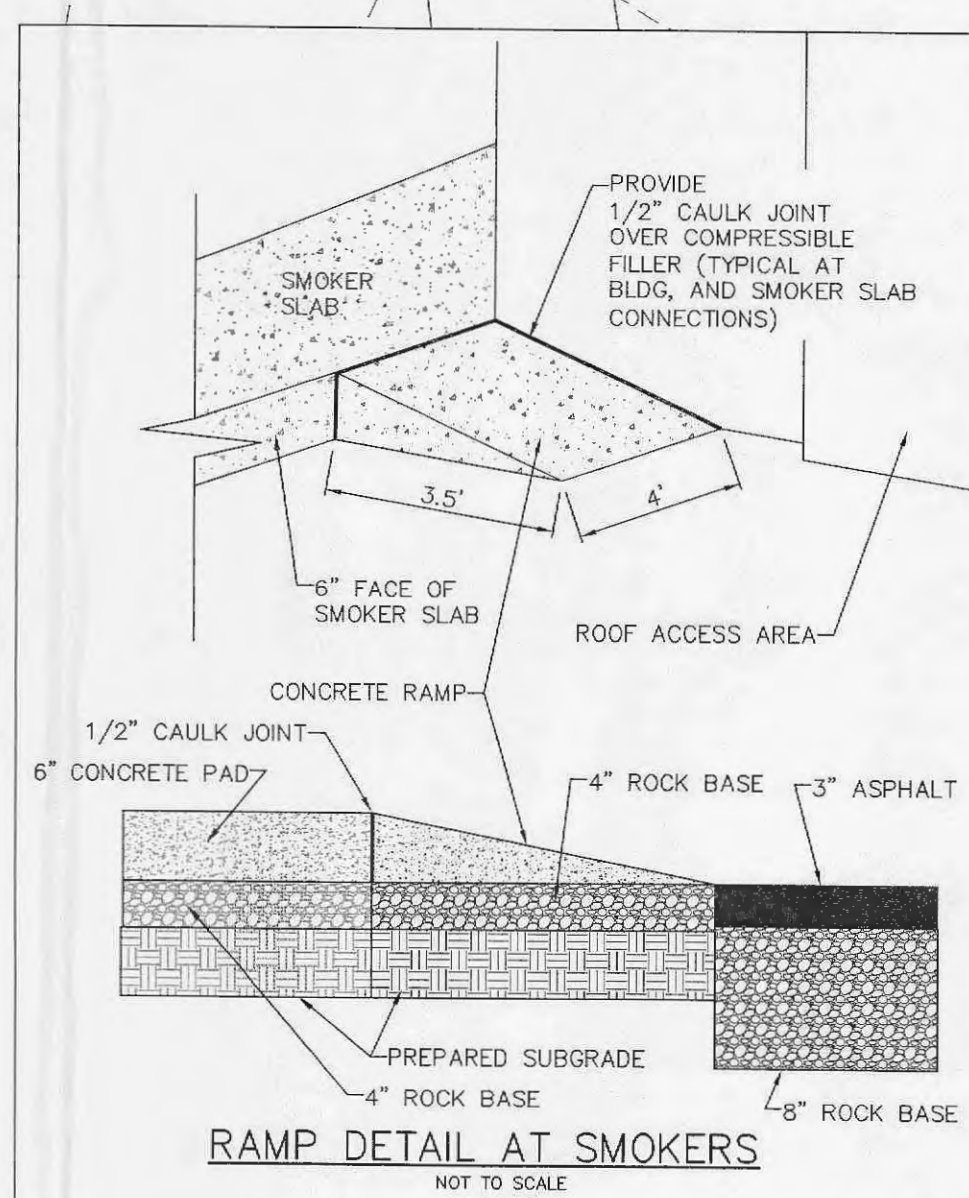

**PROJECT TITLE:**  
SUGARFIRE SMOKEHOUSE

**ENGINEERING**  
PLANNING  
SURVEYING

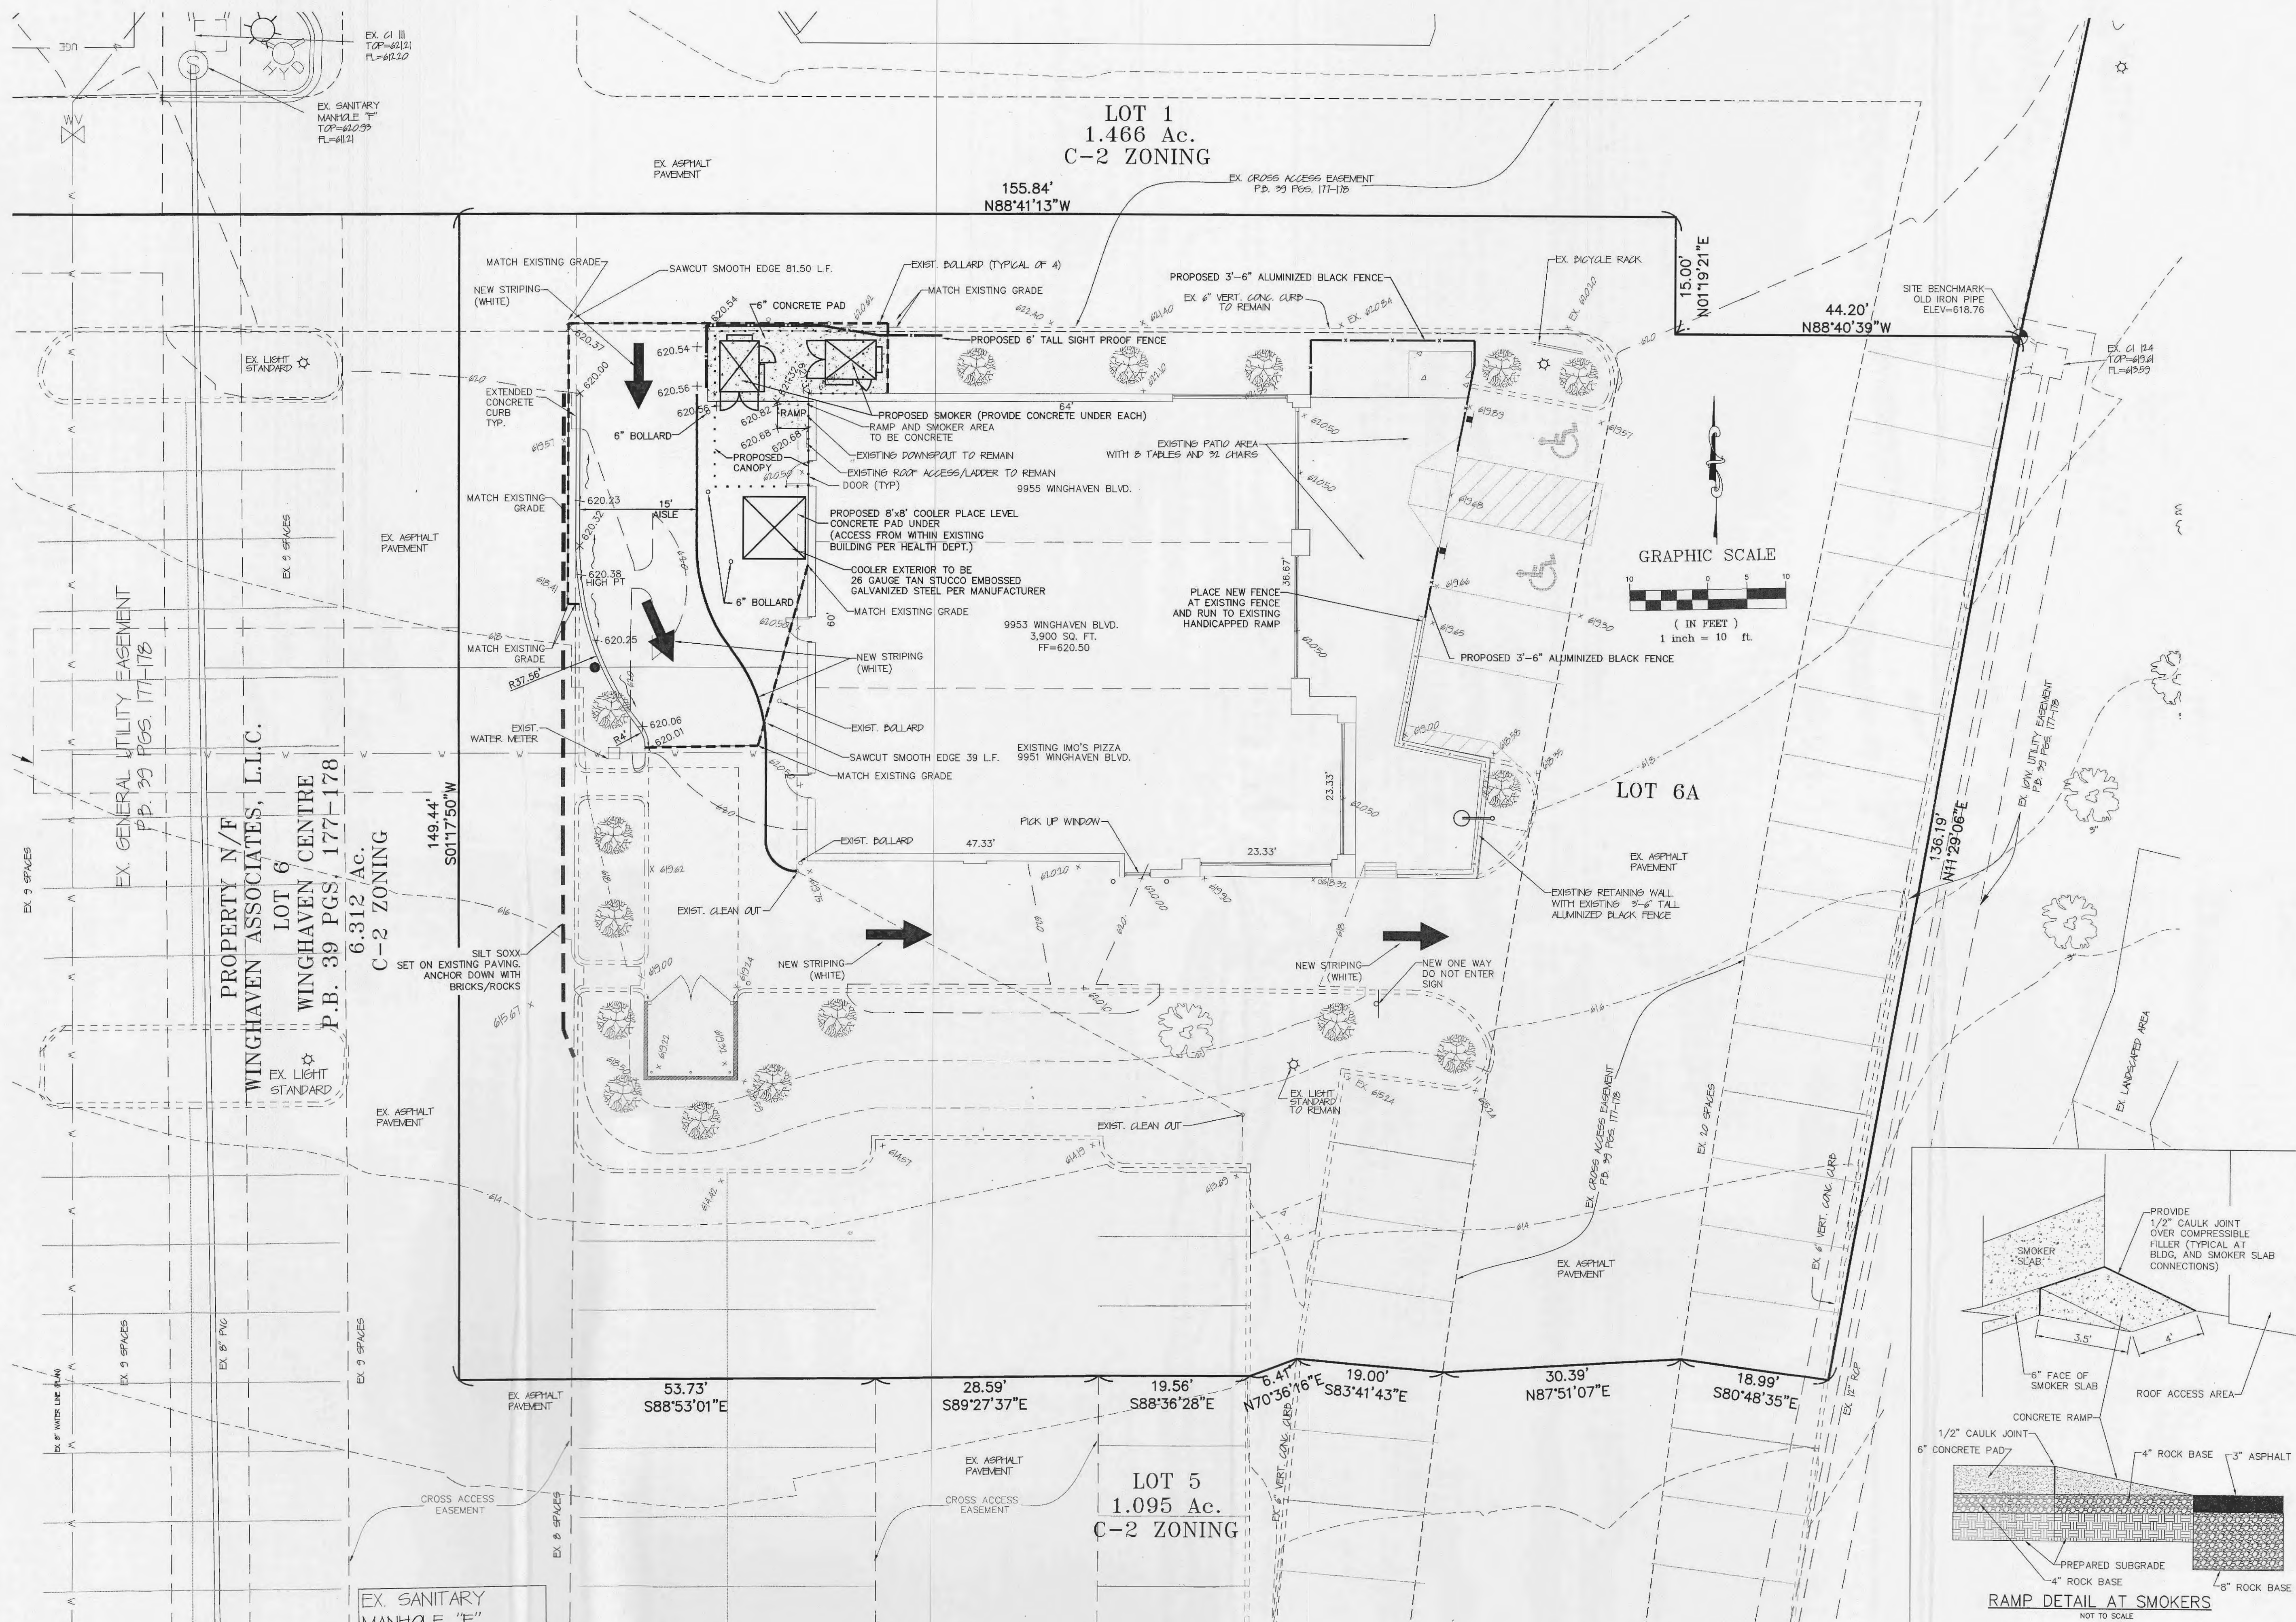

DISCLAIMER OF RESPONSIBILITY  
I hereby specify that the documents intended to be submitted by my seal are limited to this sheet, and I hereby disclaim any responsibility for all other drawings, specifications, estimates, reports or other documents or instruments relating to or intended to be used for any part or parts of the architectural or engineering project or survey.



Copyright 2014  
Box Engineering Company, Inc.  
Engineering Authority No. 000655  
Surveying Authority No. 000144  
All Rights Reserved

**REVISIONS**

NO.	DATE	DESCRIPTION
10-13-14		CITY COMMENTS

**Developer / Owner:**  
WINGHAVEN BBO, LLC  
9955 WINGHAVEN BLVD  
OFALLON, MO 63368  
314-591-6396

**P+Z No.** 9831.37.09  
**City No.** 9831.37.09.01  
14-387

**Page No.**  
5 of 6

**SITE/GRADING PLAN**

UNDERGROUND UTILITIES HAVE BEEN PLOTTED FROM AVAILABLE INFORMATION AND THEREFORE THEIR LOCATIONS SHALL BE CONSIDERED APPROXIMATE ONLY. THE VERIFICATION OF THE LOCATION OF ALL UNDERGROUND UTILITIES, EITHER SHOWN OR NOT SHOWN ON THESE PLANS SHALL BE THE RESPONSIBILITY OF THE CONTRACTOR, AND SHALL BE LOCATED PRIOR TO ANY GRADING OR CONSTRUCTION OF THE IMPROVEMENTS.