

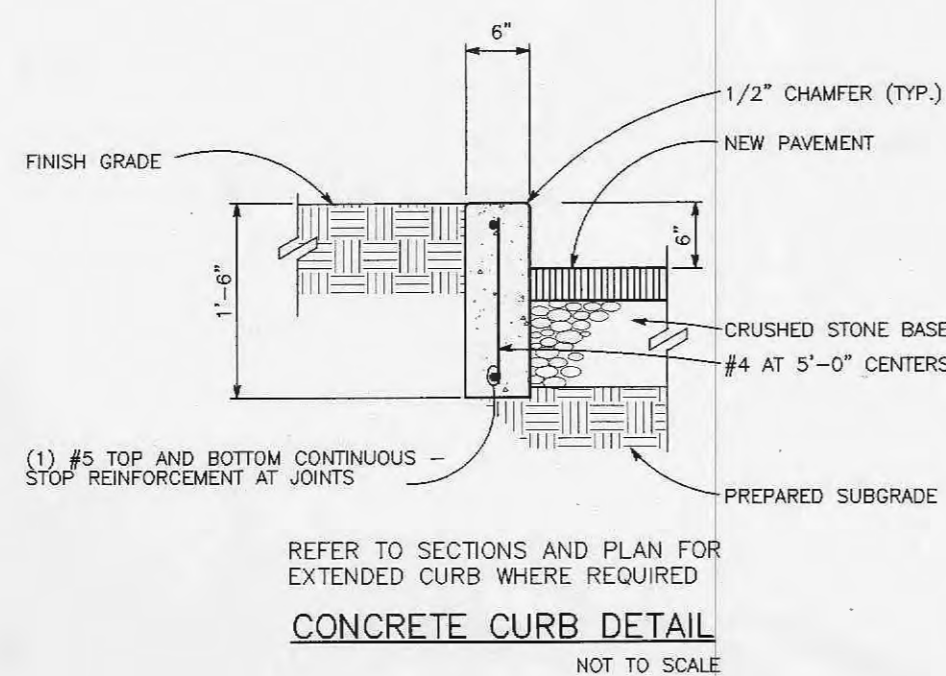



NEW CURBING DETAIL
SCALE: 1"=5'

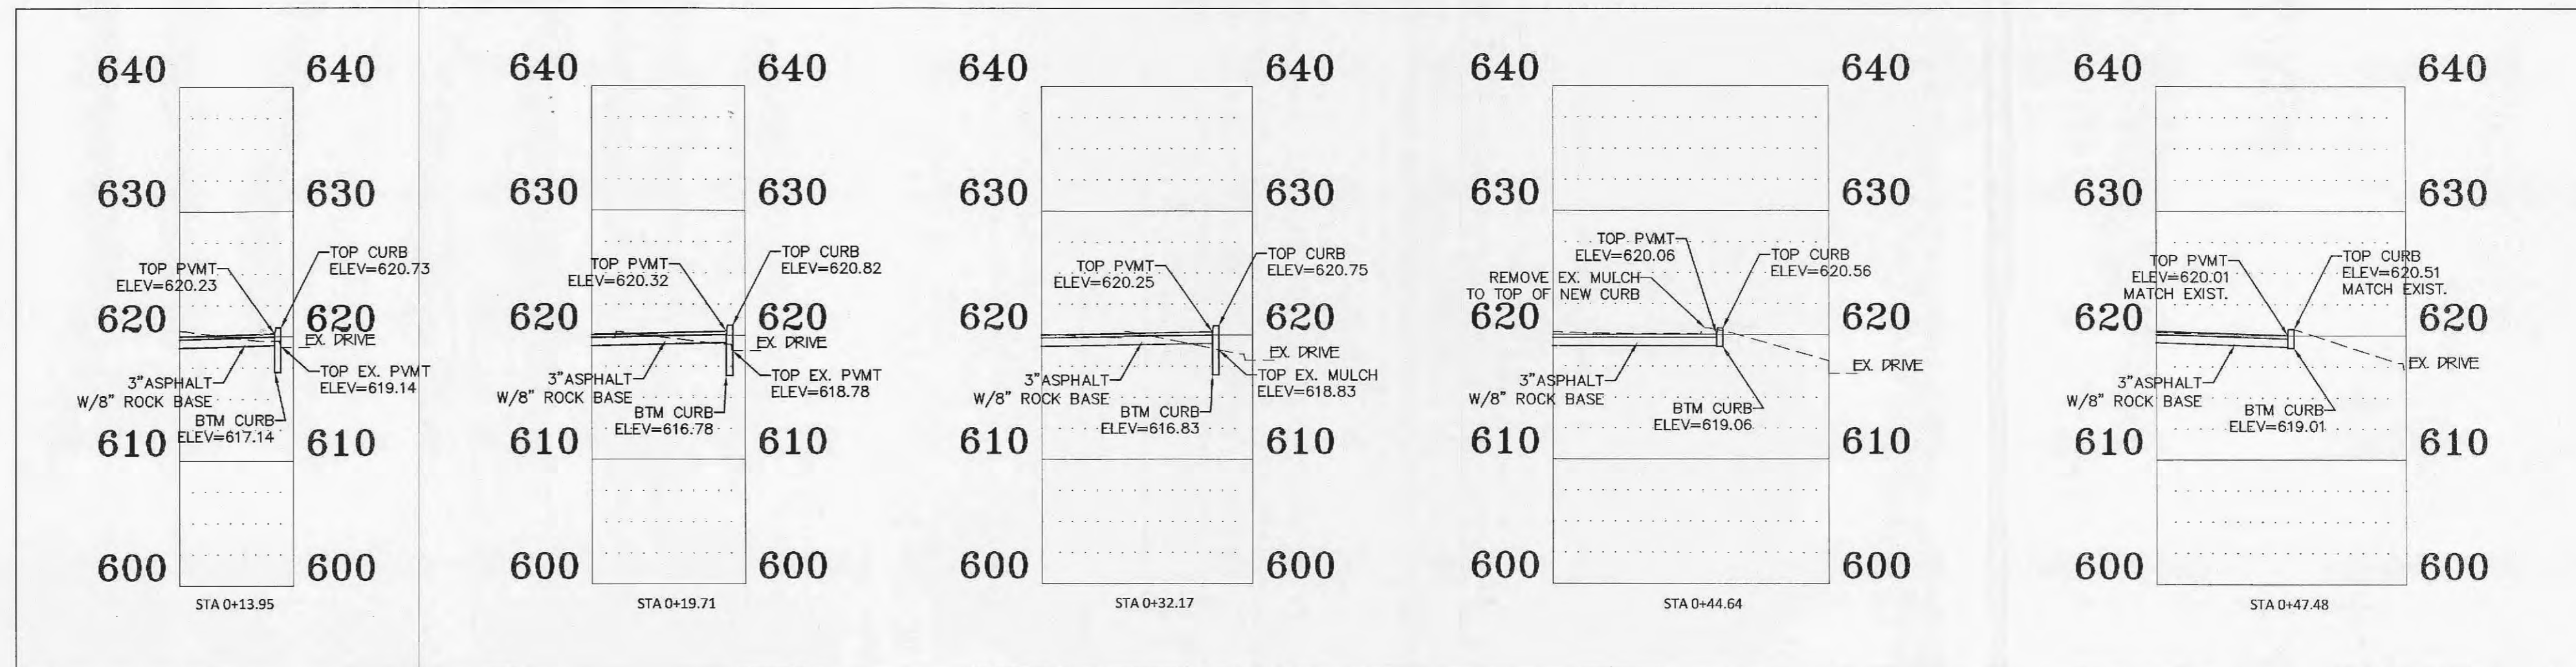


CONCRETE CURB DETAIL
NOT TO SCALE

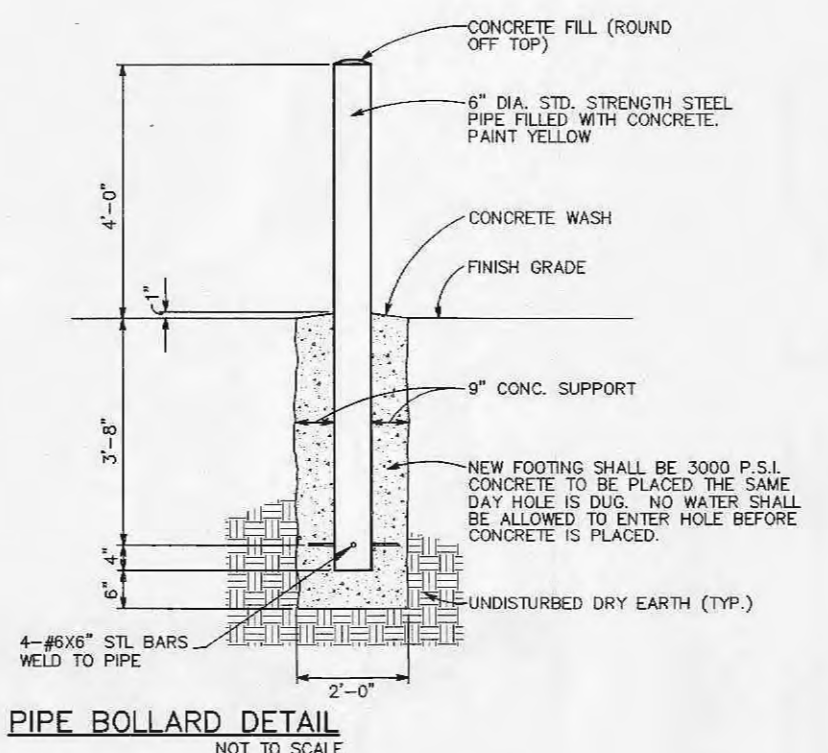


PIPE BOLLARD DETAIL
NOT TO SCALE

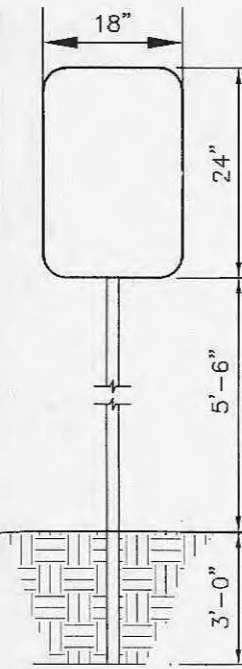

DIRECTIONAL SIGN
NOT TO SCALE

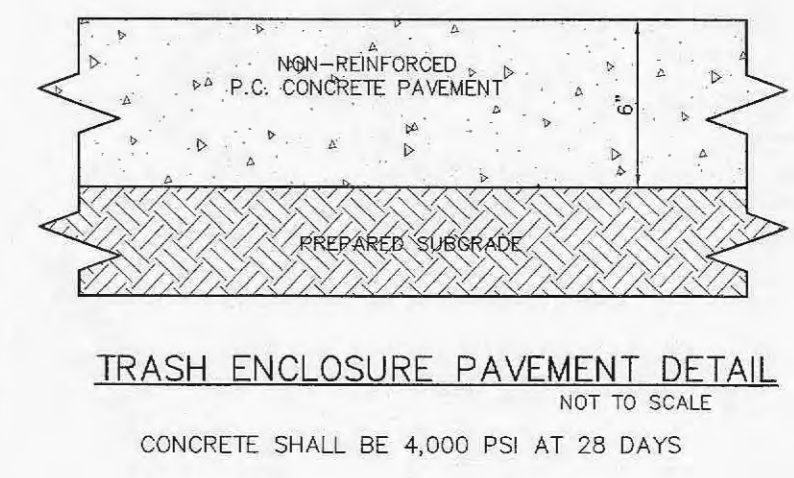

TRASH ENCLOSURE PAVEMENT DETAIL
NOT TO SCALE

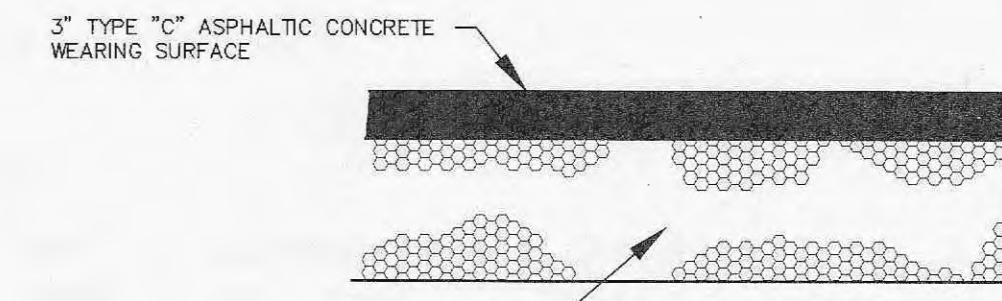

ASPHALT PAVEMENT DETAIL
NOT TO SCALE

ELITE
FENCE PRODUCTS, INC.

CONTACT US
Corporate Headquarters | Florida Division | Tennessee Division

ABOUT US | PRODUCTS | SPECS & DRAWINGS | GALLERY | E-ADVANTAGES | PROJECTS | TESTIMONIALS

Manufacturer of Superior Quality Aluminum Fences, Railings & Gates

Home | Press Release | Videos | News | CAD

LOCATE CERTIFIED INSTALLERS IN YOUR AREA

COMMERCIAL GRADE ALUMINUM FENCE

Our commercial grade aluminum fence is ideal for light commercial applications such as apartment and condominium complexes. Our commercial grade aluminum fencing is constructed of 1-1/2\"/>

The commercial grade aluminum fence is available in seven standard styles and is available in six standard colors: Black, White, Quaker Bronze, Edge and Harvest Green. Our commercial grade ornamental aluminum fence is available in heights of 4', 5', and 6'.

We offer matching gates in single entry and double drive to match the seven standard styles of fence. The side of the Gate and Corner Top gates in commercial grade fence is built your needs. All gates include standard lock and hinges, self-closing and self-latching gate hardware are available upon request. If it is a cantilever gate you are after then look no further than one of our exclusive ZipTrack™ aluminum cantilever gates.

Accessories available to compliment your fence include steel posts, 16 finish, sturdy screws and nuts. These accessories can be powder-coated to match the finish of your fence or may be ordered in a good finish.

COMMERCIAL

AVAILABLE STYLES

EFS-10

EFS-15

EFF-20

EFF-25

EFS-50

EFS-55

Lifeguard

**MAINTENANCE-FREE
OUTDOOR SOLUTIONS, INC.**

Main Office, Showroom, Fabrication, Warehouse
2015 El Lago Dr
Arnold, MO 63010
636/464-1144 Office
636/464-0072 Fax
866/291-6367 Toll Free

Lexington

Available Heights	4', 6' (nominal)
Available Colors	White, Tan
Top Rail	1-1/2" x 5-1/2" x 94-1/2" Deco
Bottom Rail	1-1/2" x 5-1/2" x 94-1/2" Deco w/Steel Reinforcement
Picket	5/8" x 11-3/8" Tongue & Groove
Picket Spacing	0"
Section Length	8'

ALUMINIZED FENCE AT PATIO DETAIL
NOT TO SCALE


VINYL FENCE AT SMOKERS DETAIL
NOT TO SCALE

UNDERGROUND UTILITIES HAVE BEEN PLOTTED FROM AVAILABLE INFORMATION AND THEREFORE THEIR LOCATIONS SHALL BE CONSIDERED APPROXIMATE ONLY. THE VERIFICATION OF THE LOCATION OF ALL UNDERGROUND UTILITIES, EITHER SHOWN OR NOT SHOWN ON THESE PLANS SHALL BE THE RESPONSIBILITY OF THE CONTRACTOR, AND SHALL BE LOCATED PRIOR TO ANY GRADING OR CONSTRUCTION OF THE IMPROVEMENTS.


PROJECT TITLE:
SUGARFIRE SMOKEHOUSE

ENGINEERING
PLANNING
SURVEYING

221 Point West Blvd.
St. Charles, MO 63301
636-928-6562
FAX 636-928-1718

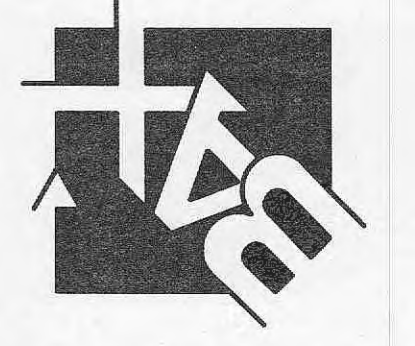

DISCLAIMER OF RESPONSIBILITY
I hereby specify that the documents intended to be authorized by my seal are limited to this sheet and I hereby disclaim any responsibility for all other drawings, specifications, estimates, reports or other documents or instruments relating to or intended to be used for any part or parts of the architectural or engineering project or project.

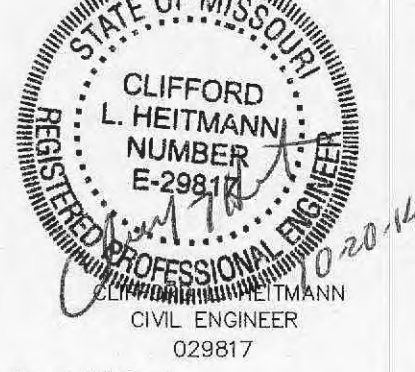

Copyright 2014
Box Engineering Company, Inc.
Engineering Authority No. 000655
Surveying Authority No. 000144
All Rights Reserved

REVISIONS

NO.	DATE	CITY COMMENTS
10-13-14		

Developer / Owner:
WINGHAVEN BBO, LLC
9955 WINGHAVEN BLVD
O'FALLON, MO 63368
314-591-6396

P+Z No. 9831.37.09
9831.37.09.01
City No. 14-387

Page No.
6 of 6

DETAILS

Box Project # 05-18233A Issue Date: 8/1/2014