




DCI 125-DCI 140

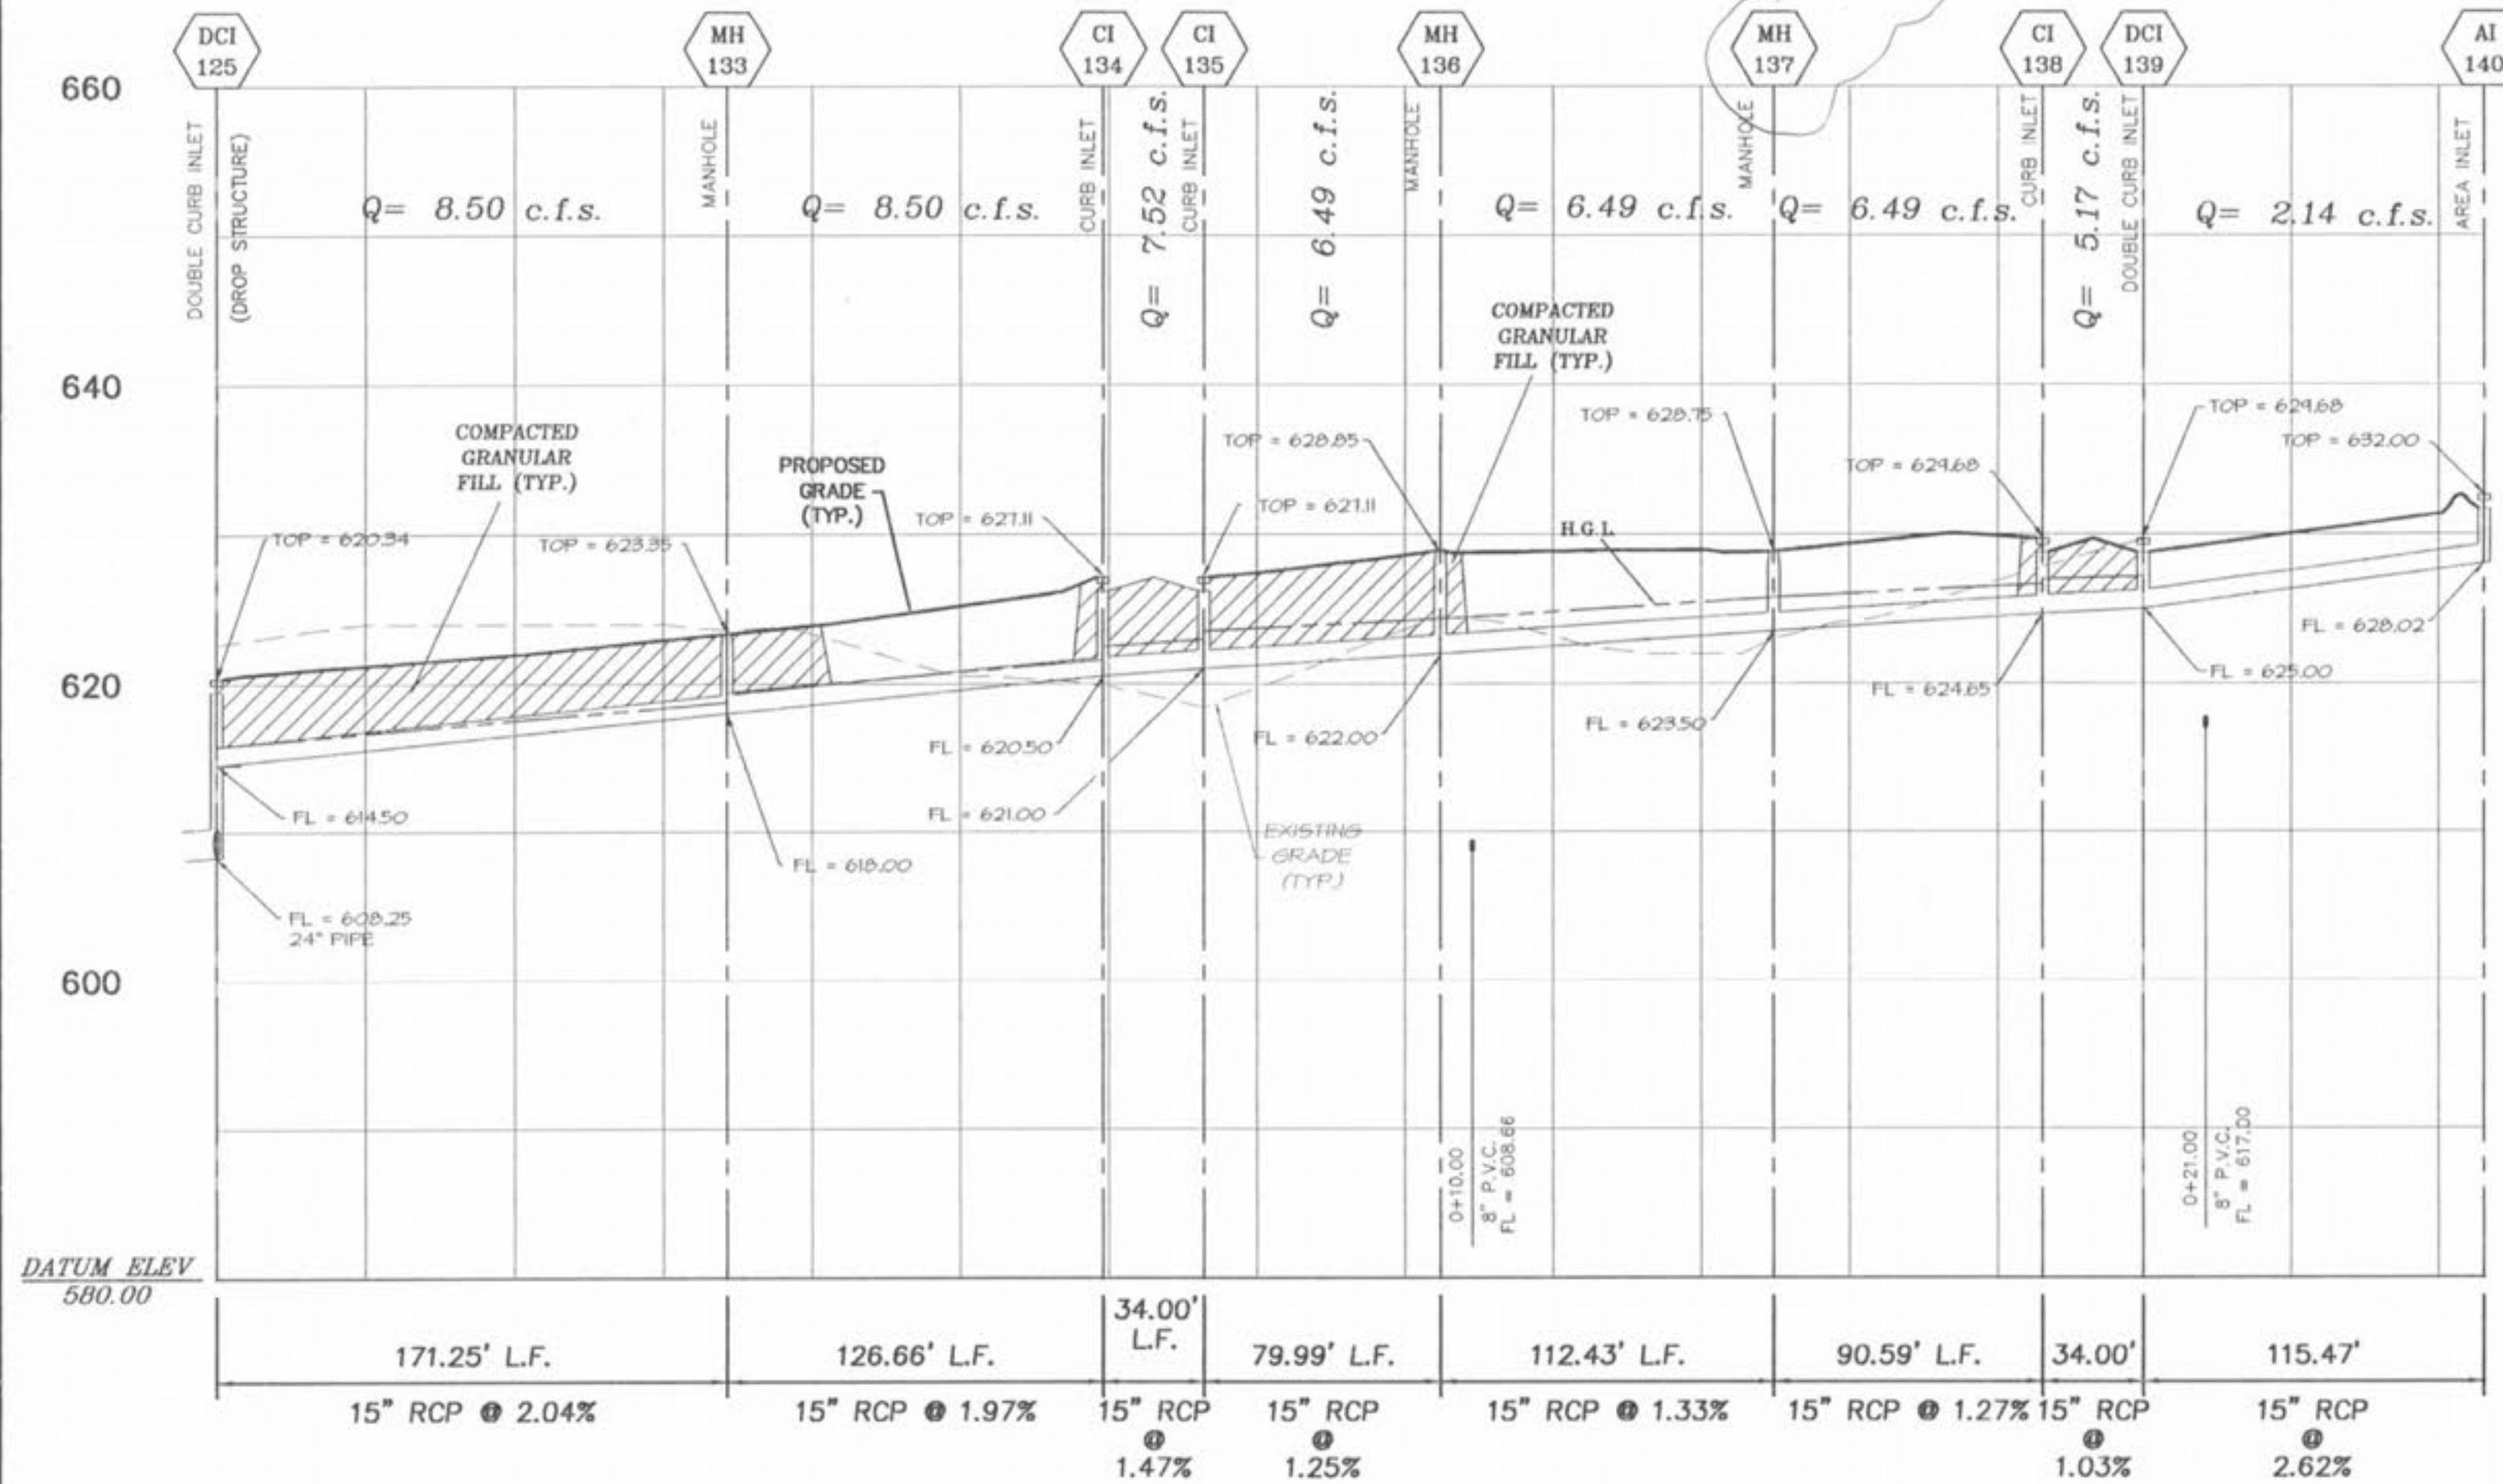


AI 141-AI 141A

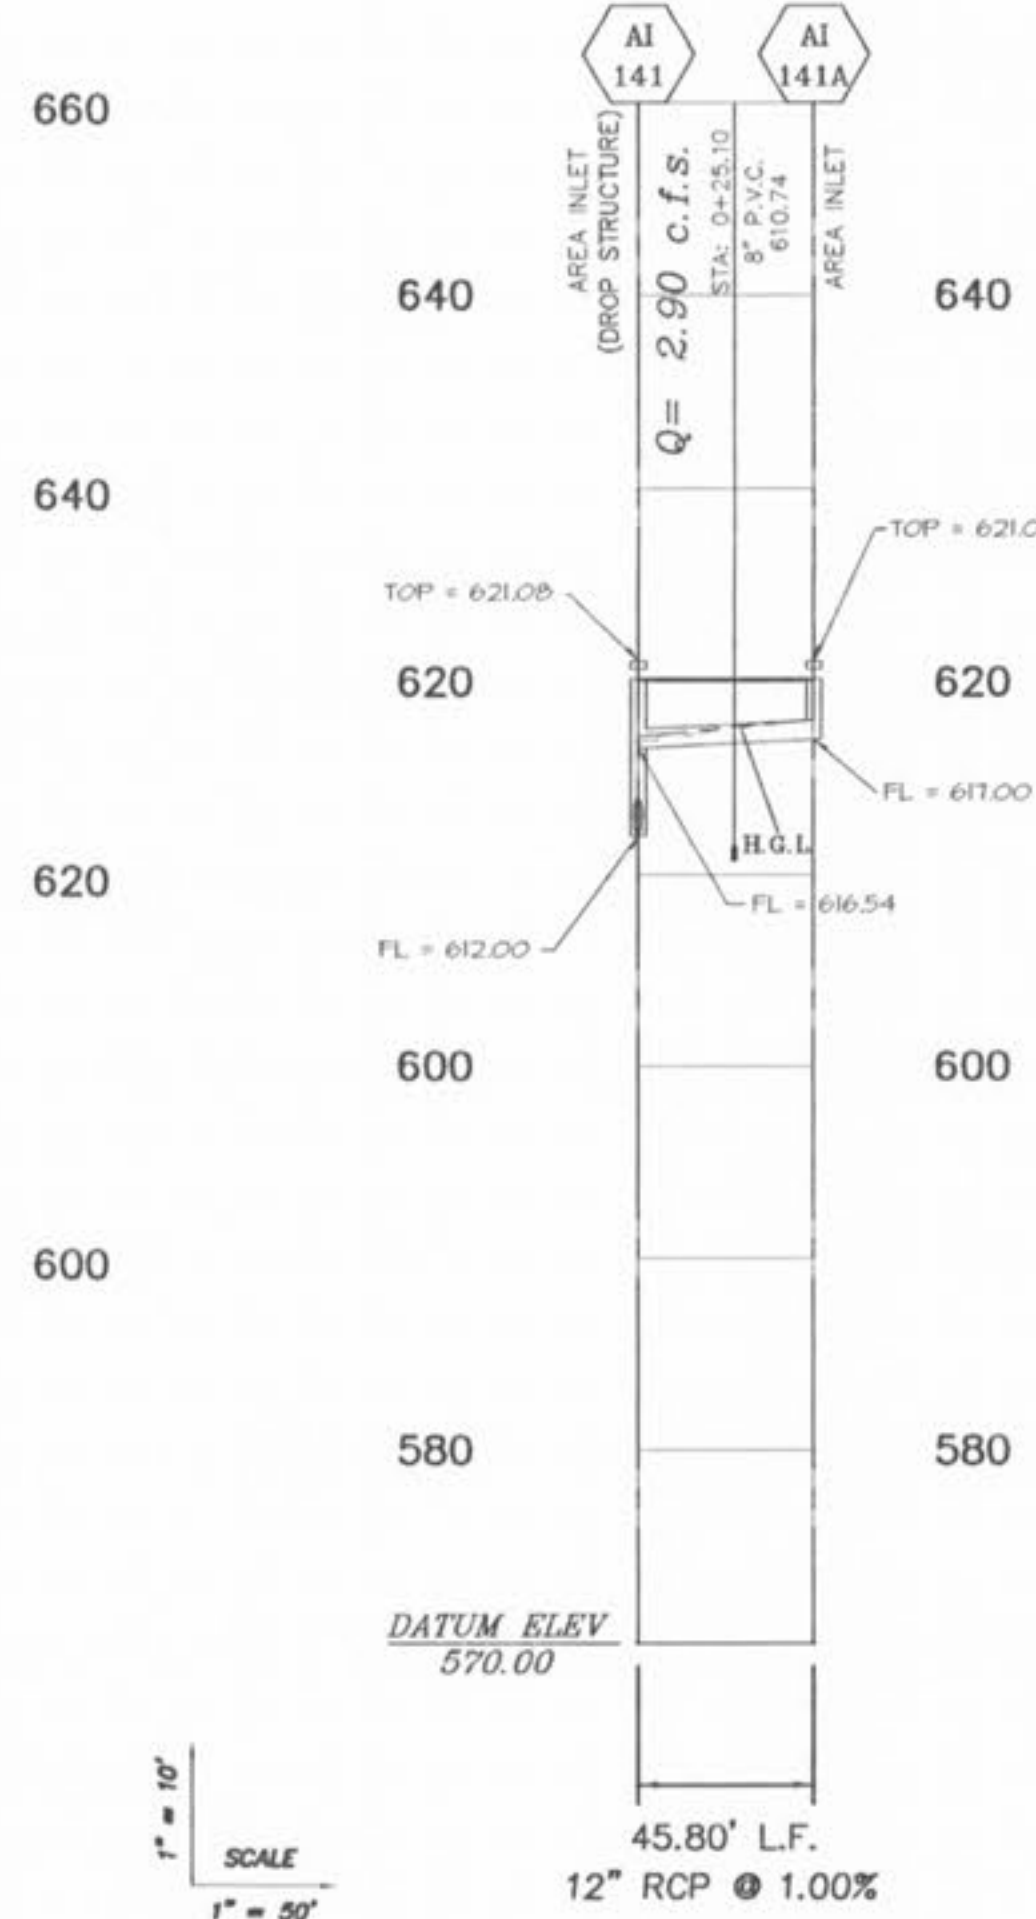


DCI 51-AI 51B

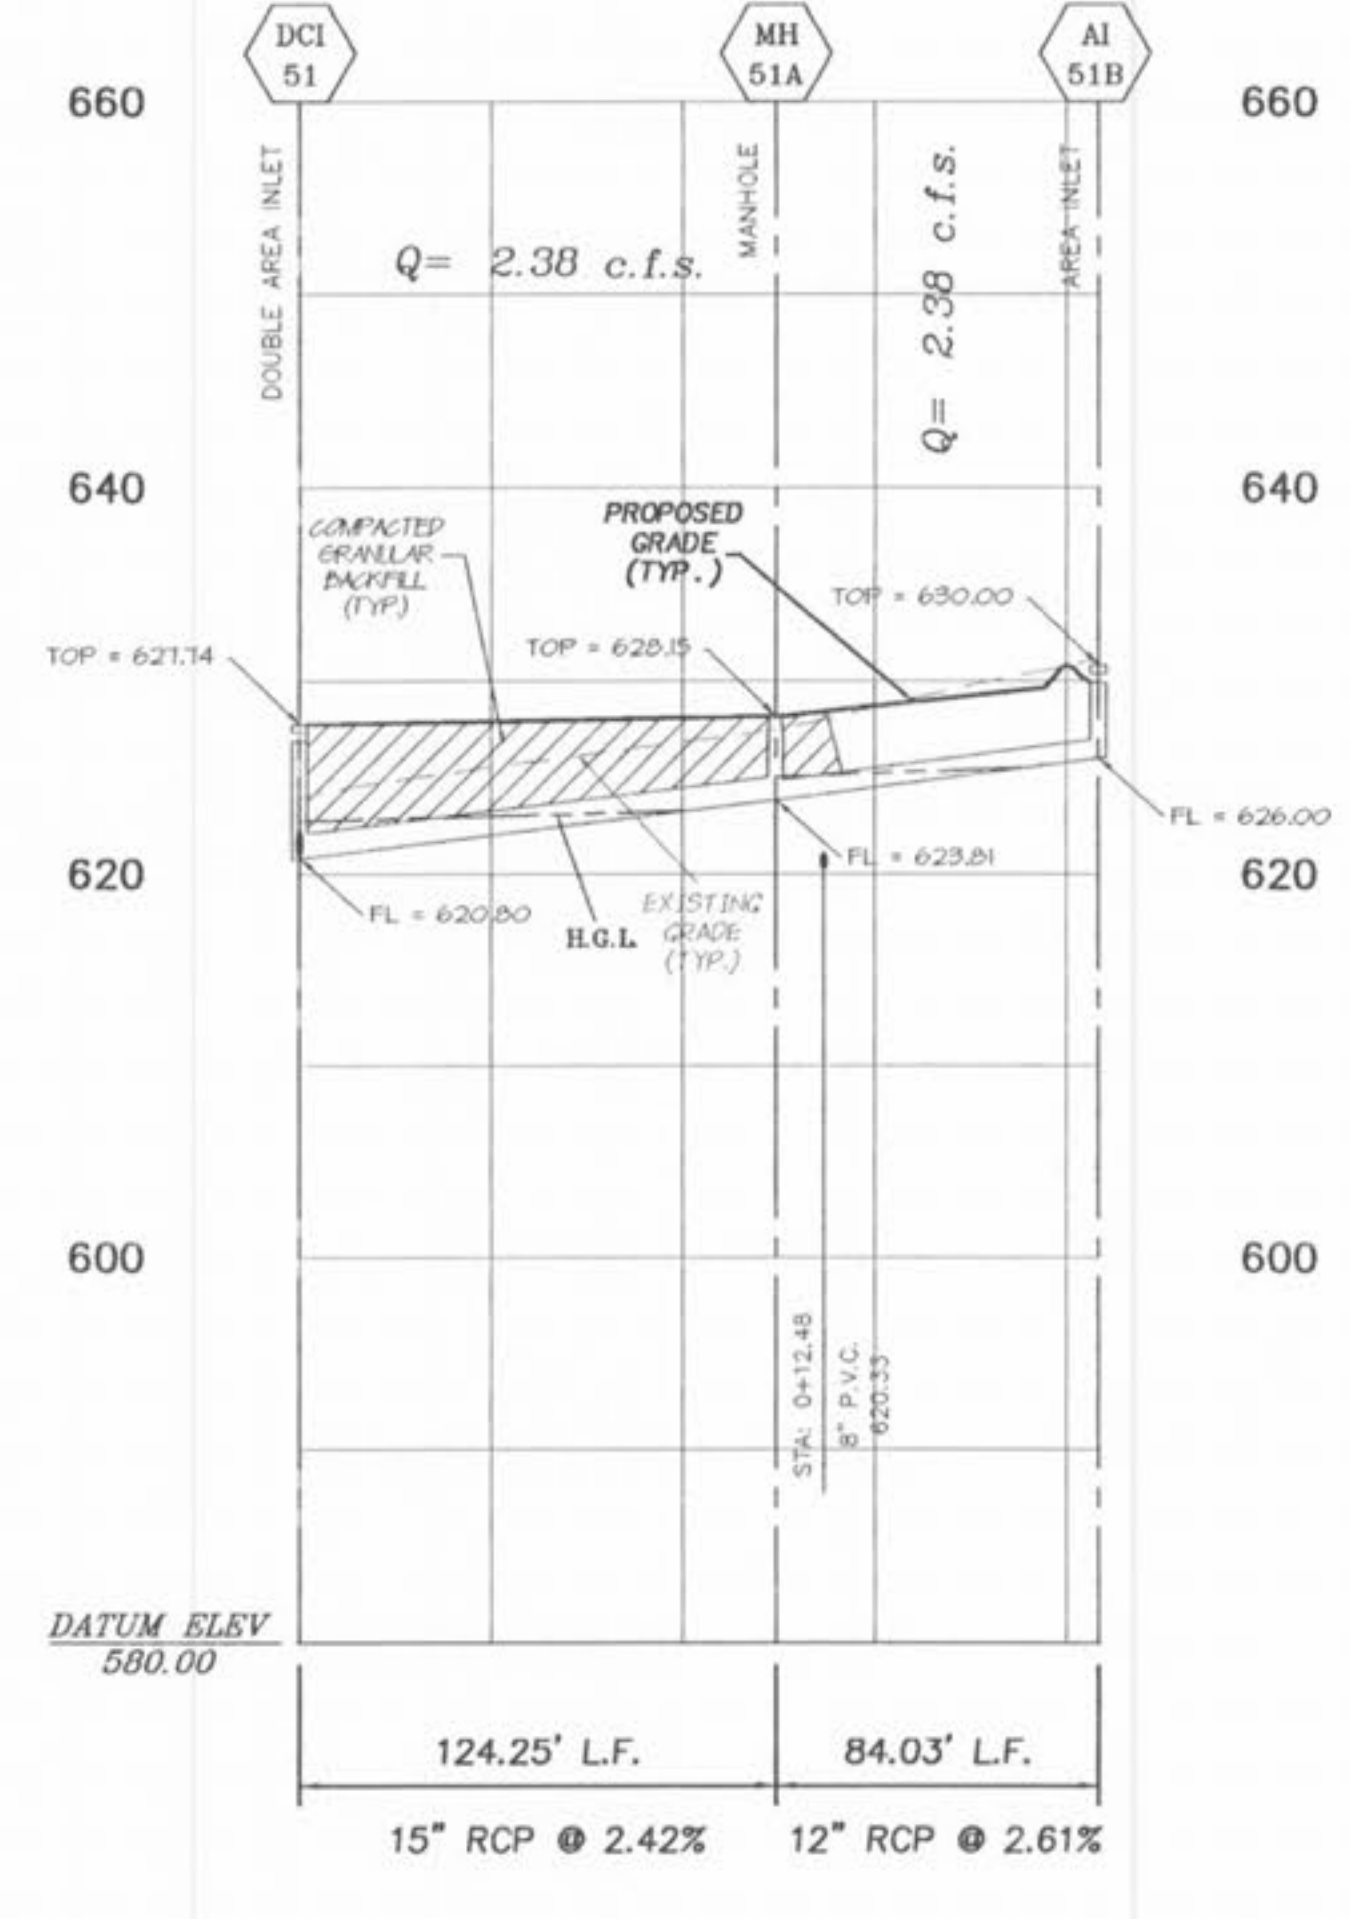

FE 161-AI 170

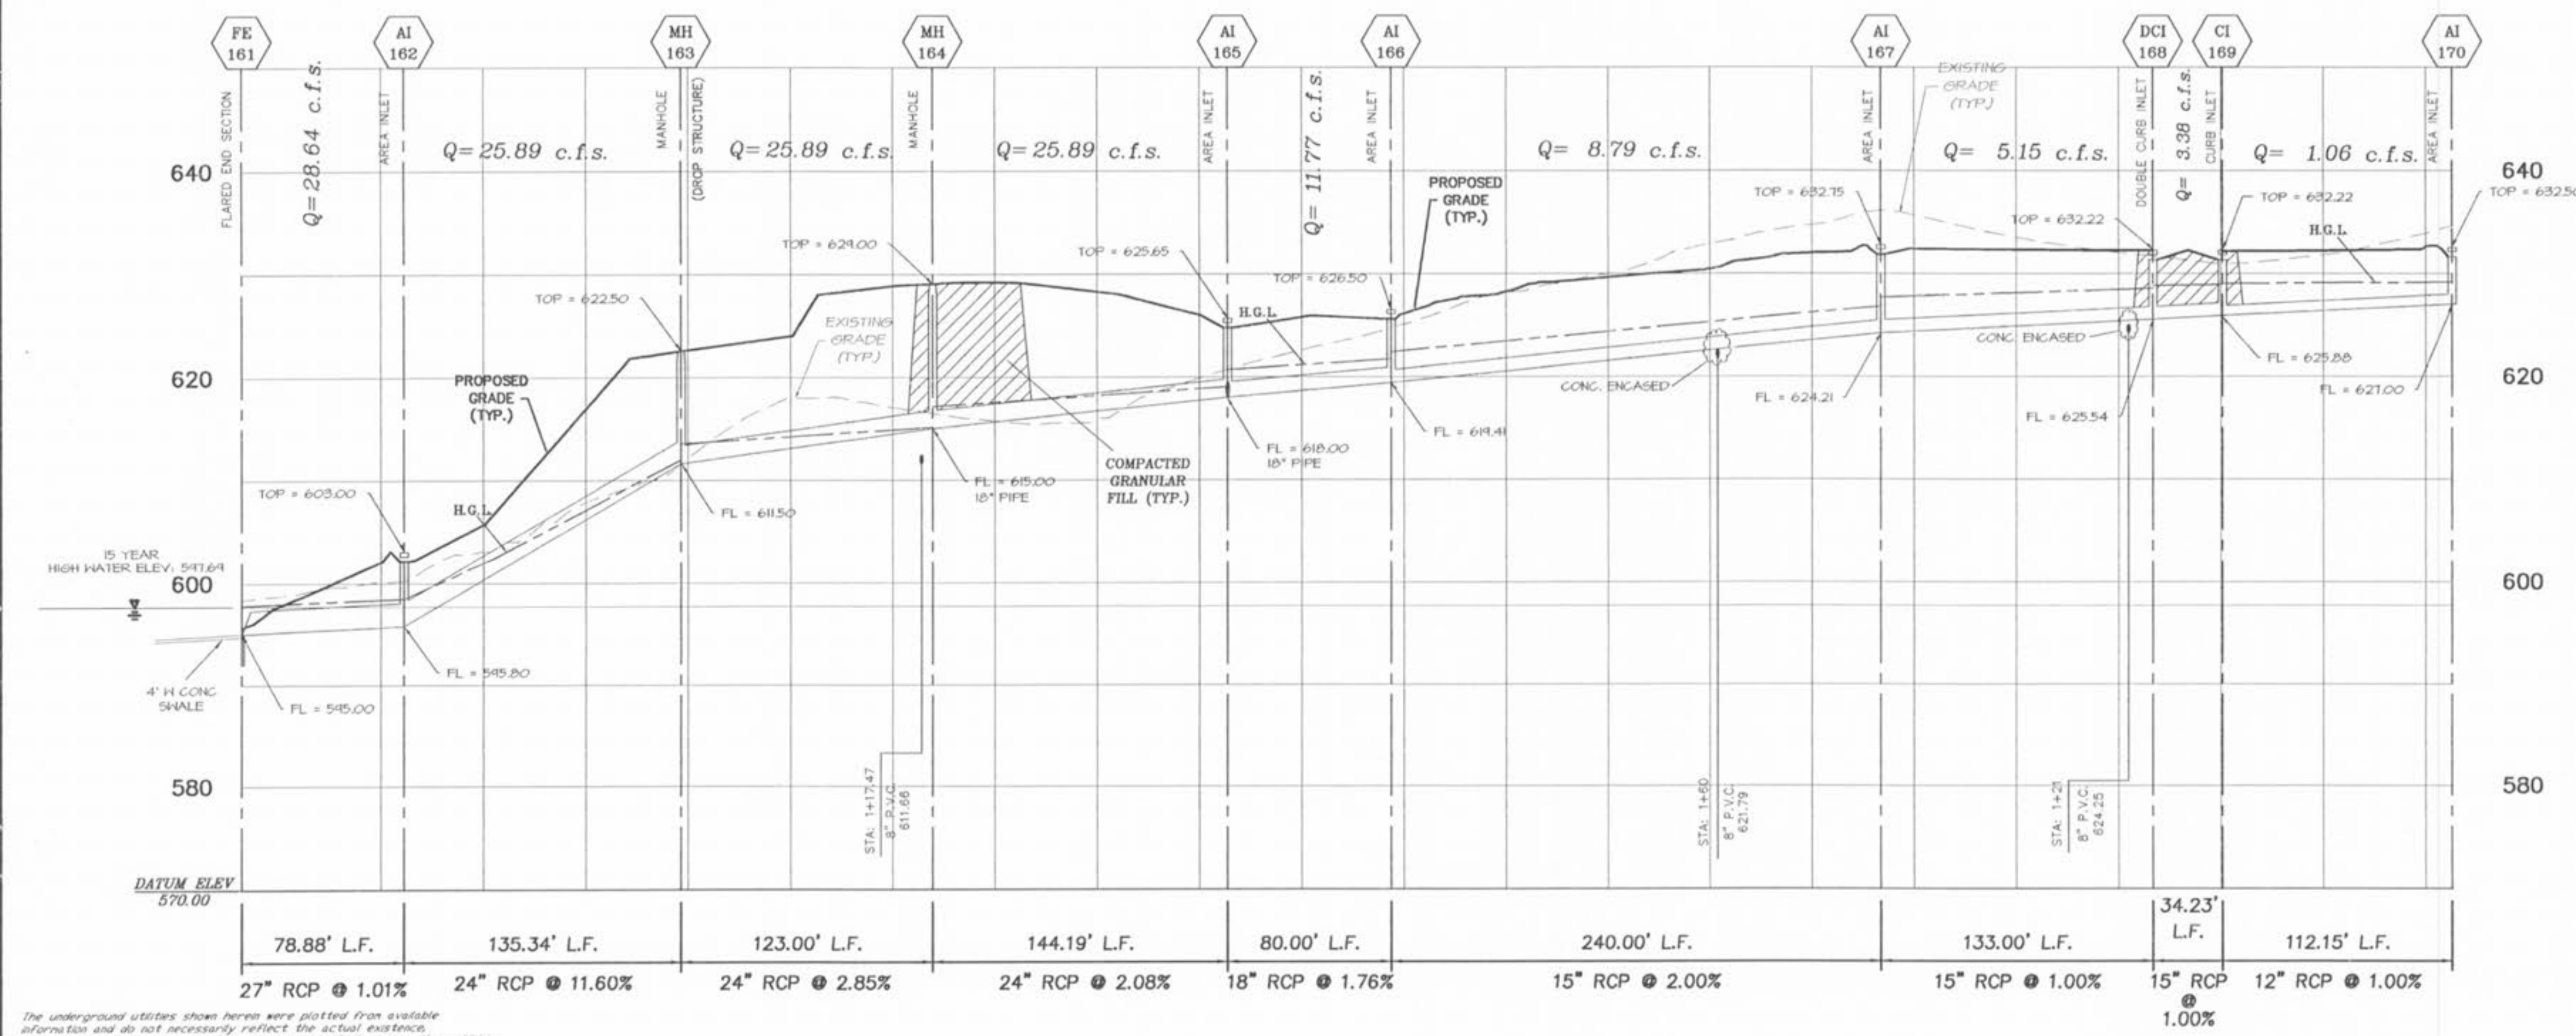

AI 165-DAI 173

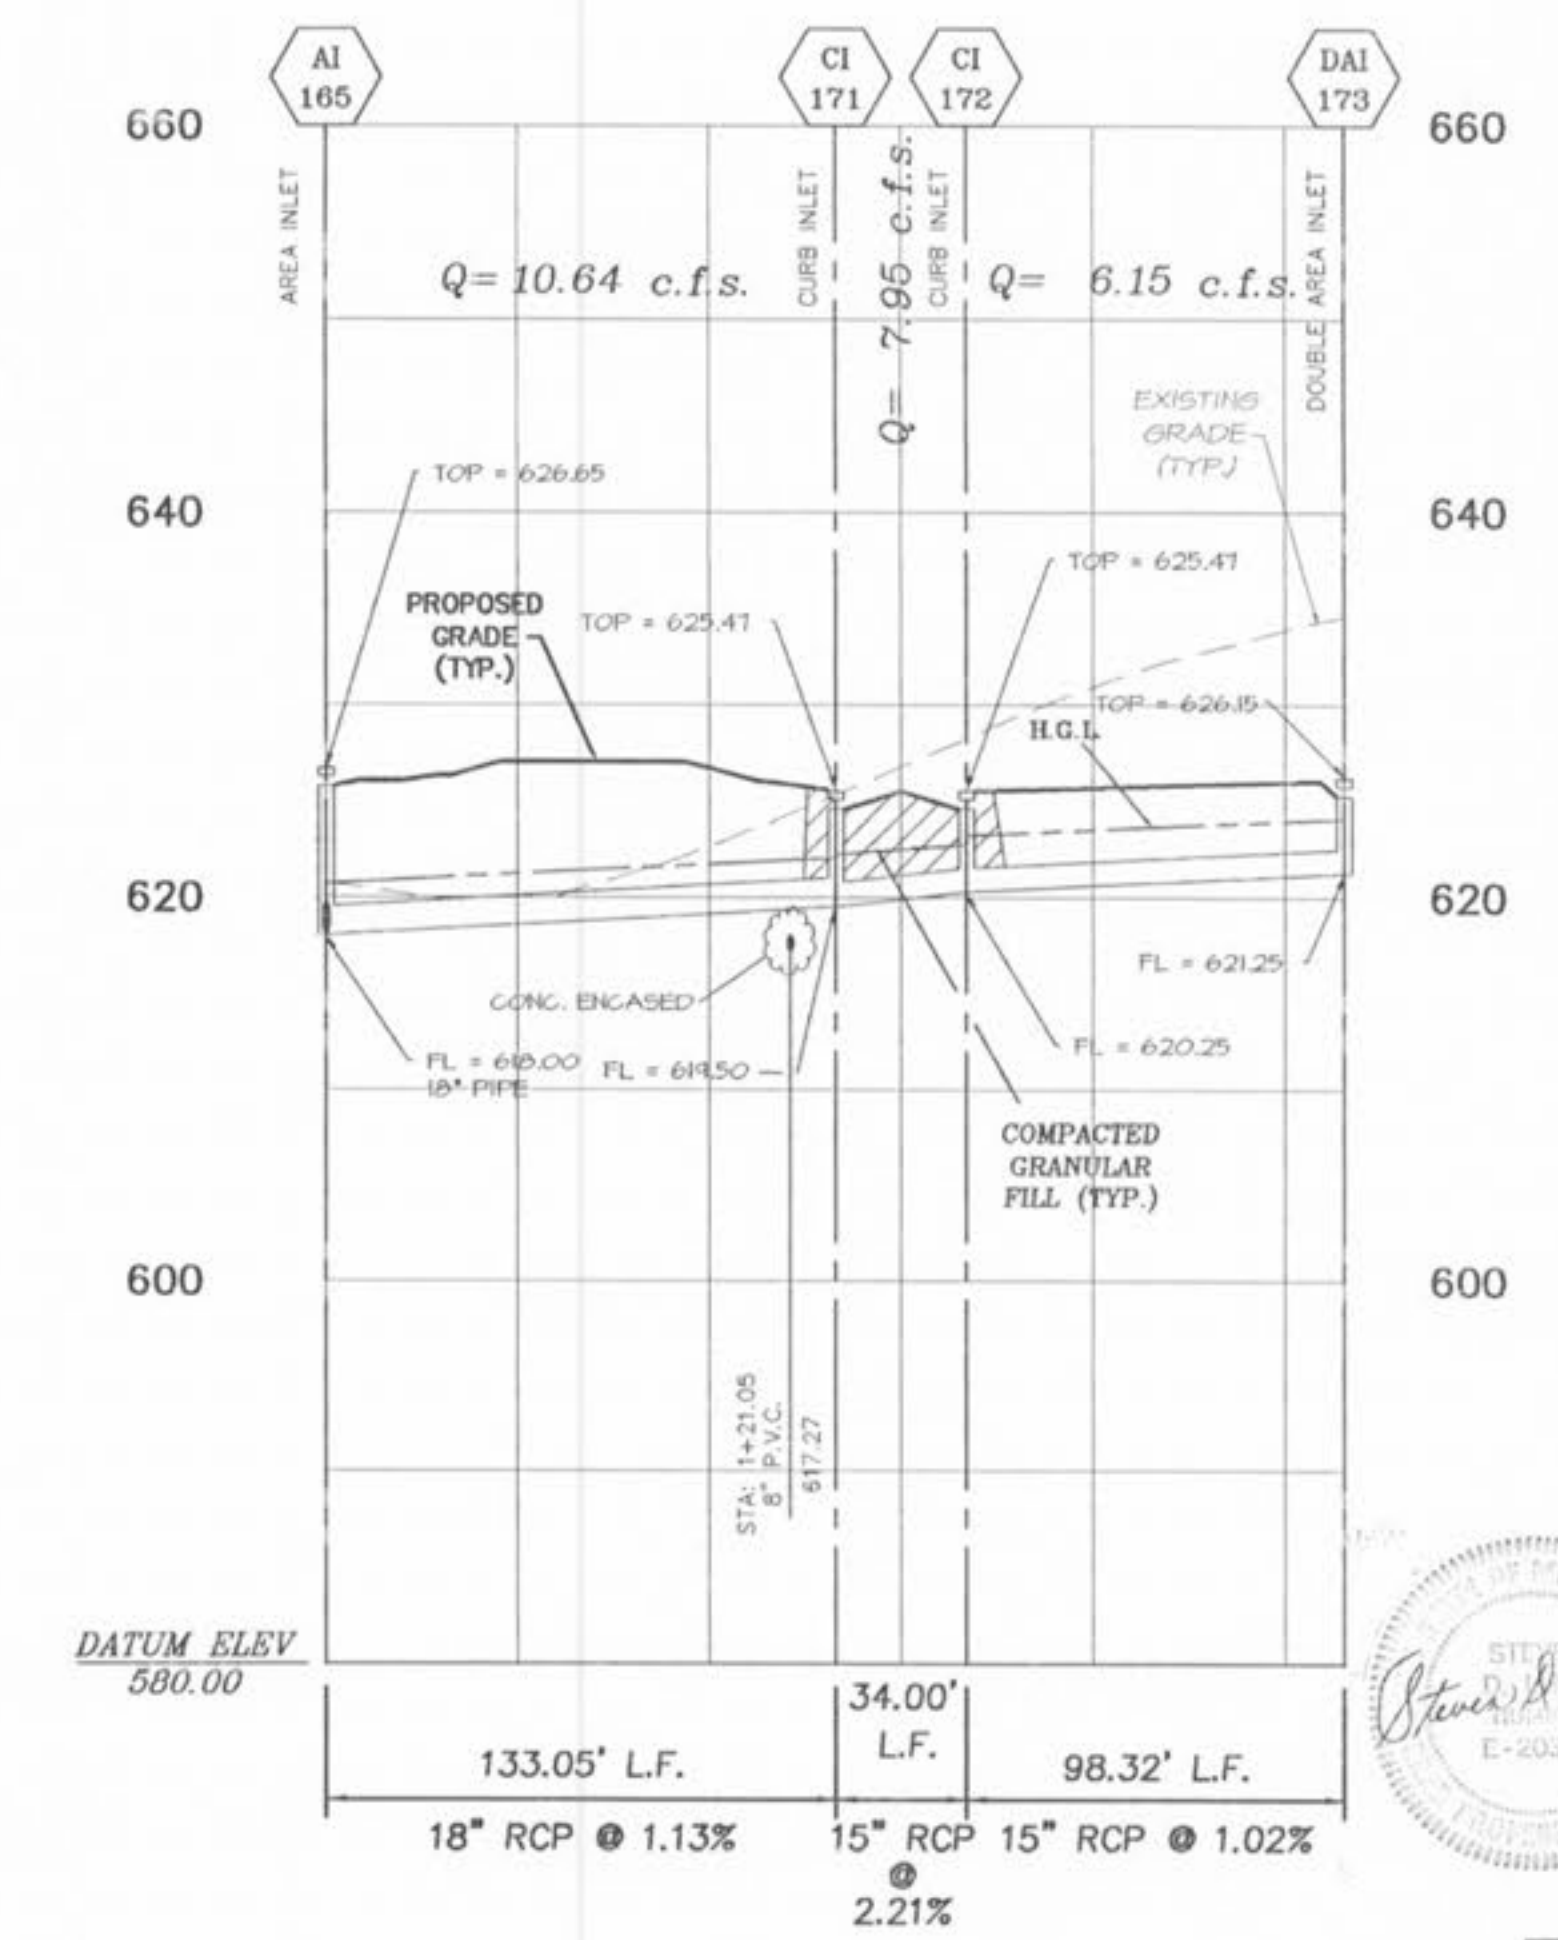

The underground utilities shown herein were plotted from available information and do not necessarily reflect the actual existence, existence size, type, number, or location of these or other utilities. The general contractor shall be responsible for verifying the actual location of all underground utilities, shown or not shown, and shall advise any party from complying with the Underground Facility Safety and Damage Prevention Act, Chapter 318, RSM.

H.G.L. = HYDRAULIC GRADE LINE
NOTE: ALL SEWER PIPE TO BE CLASS III REINFORCED CONCRETE PIPE, UNLESS OTHERWISE SPECIFIED ON PLANS.

