

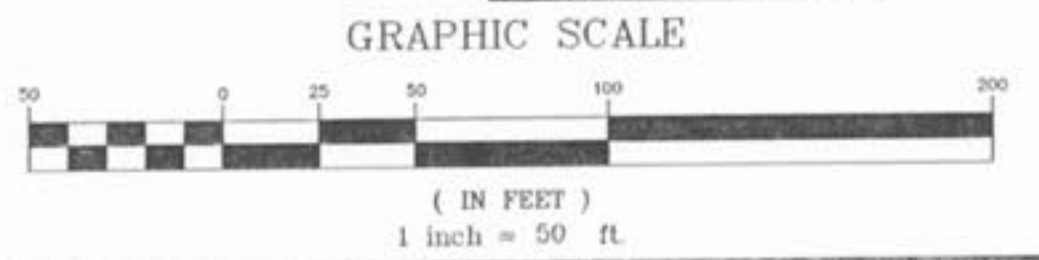


BRYAN ROAD
(VARIABLE WIDTH)

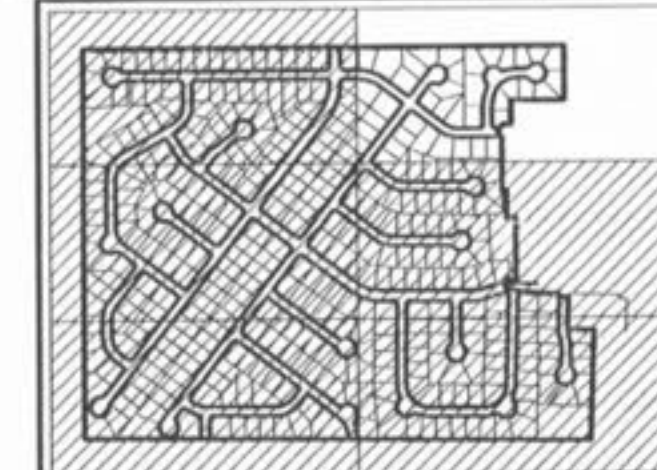

NOTE: SEE SHEET 52 OF 56 FOR OVERALL DRAINAGE MAP
NOTE: THIS PLAN IS FOR THE CALCULATION OF DRAINAGE AREAS, AND IS NOT TO BE USED AS A CONSTRUCTION PLAN.

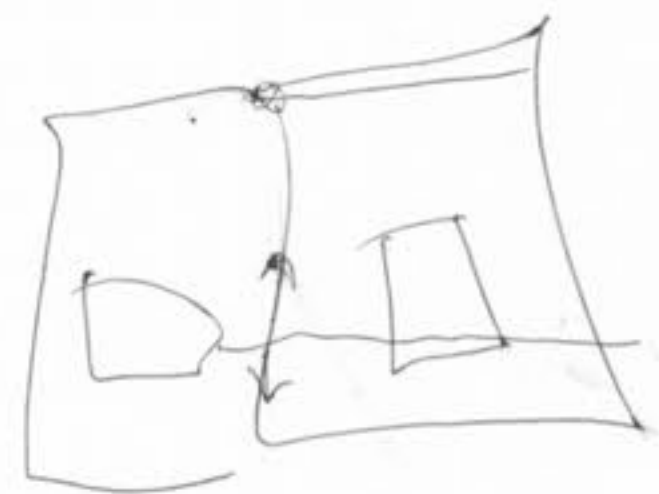

ZIPCODE : 63366

		PLANNING SURVEYING CIVIL ENGINEERING	
		4100 SOUTH LINDBERGH BLVD., SUITE 6, ST. LOUIS, MISSOURI 63127 (314) 849-7900	
SUNSET RIDGE ESTATES			
DATE : 4/10/98	JOB NO. : 95-541	DRAWN BY : TWF	
DESIGN : JOY		SCALE : 1" = 50'	
DRAINAGE AREA MAP			SHEET :
REV. : 8/20/96 per CLIENT REVISIONS 10/23/96 per CITY COMMENTS			46 OF 56

