


LAKE FOREST MANOR, INC.  
1632/1495  
"SR-1"

2163.44'

N 00°00'19" E

CITY OF LAKE ST. LOUIS  
"SR-1"



N/T  
LAKE ST. LOUIS  
COMMUNITY ASSOCIATION  
205/1092

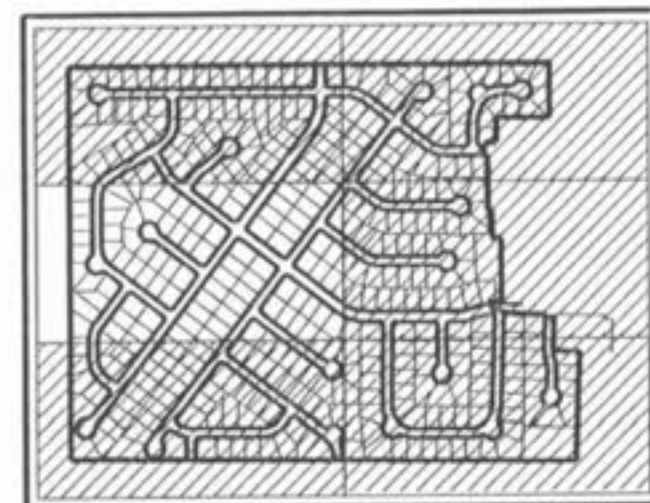

NOTE: SEE SHEET 51 OF 56 FOR OVERALL DRAINAGE MAP

NOTE: THIS PLAN IS FOR THE CALCULATION OF DRAINAGE AREAS, AND IS NOT TO BE USED AS A CONSTRUCTION PLAN.

GRAPHIC SCALE

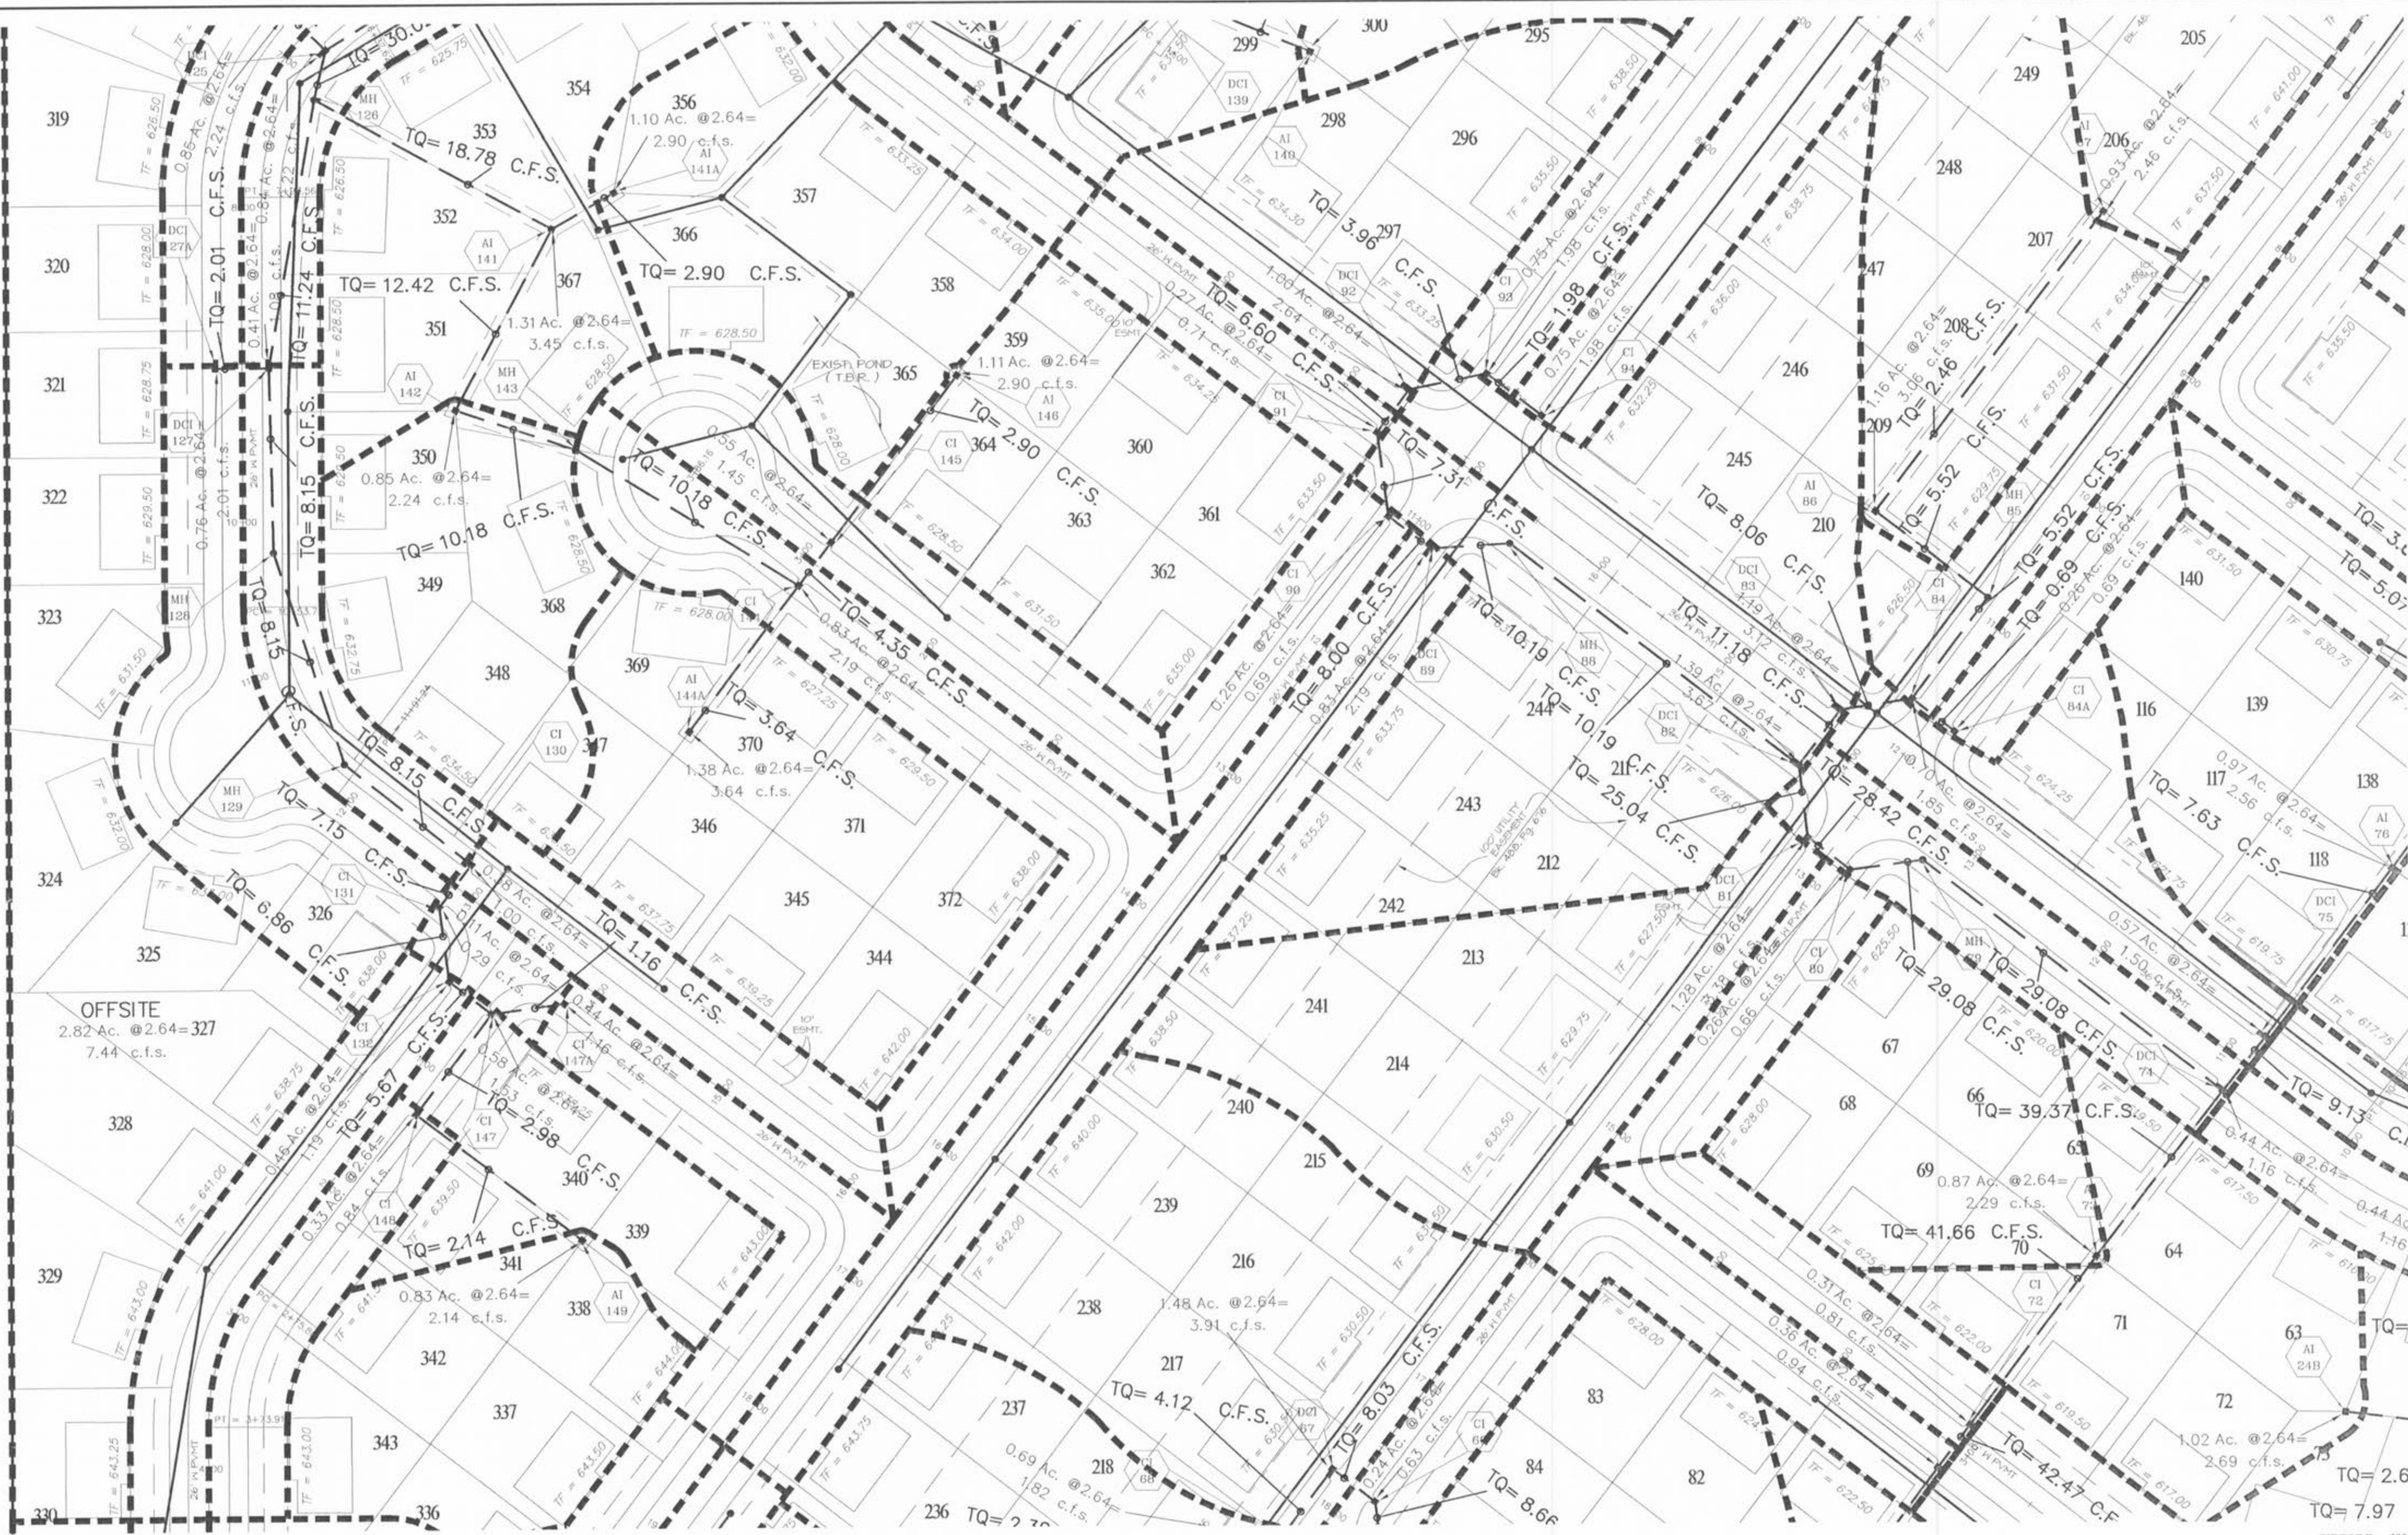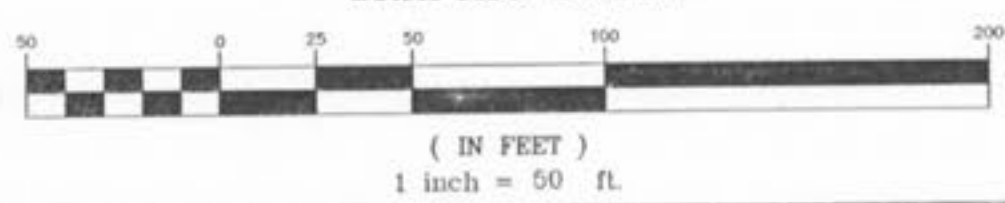

ZIPCODE : 63366

**SITE DEVELOPMENT ENGINEERING, INC.**  
PLANNING SURVEYING CIVIL ENGINEERING  
1400 SOUTH LINDBERGH BLVD., SUITE 6, ST. LOUIS, MISSOURI 63127 (314) 849-7900

**SUNSET RIDGE ESTATES**

|               |                 |                 |
|---------------|-----------------|-----------------|
| DATE: 4/10/96 | JOB NO.: 95-541 | DRAWN BY: TWF   |
| DESIGN: JOY   |                 | SCALE: 1" = 50' |

**DRAINAGE AREA MAP**

|  |                 |
|--|-----------------|
| REV.: 8/30/96 per CLIENT REVISIONS<br>11/23/96 per CITY COMMENTS | SHEET: 50 OF 56 |
|--|-----------------|



C:\DKS\95-541\95-541.DWG 11/23/96 9:09:23:22 1595