



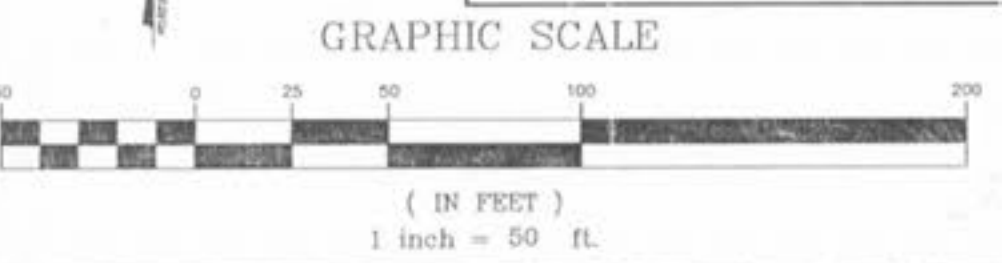

ZIPCODE : 63366

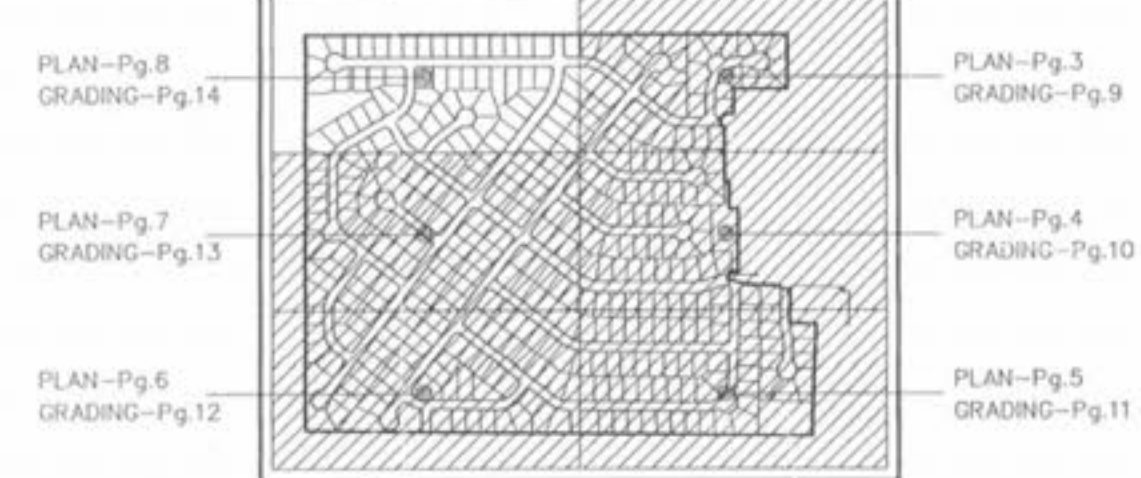

\* - THESE LOTS ARE SUSCEPTIBLE TO STREET CREEP

The underground utilities shown herein were plotted from available information and do not necessarily reflect the actual existence, maintenance, size, type, number, or location of these or other utilities. The general contractor shall be responsible for verifying the actual location of all underground utilities, shown or not shown, and said utilities shall be located in the field prior to any grading, excavation, or construction of improvements. These provisions shall in no way absolve any party from complying with the Underground Facility Safety and Damage Prevention Act, Chapter 305, RSMo.



**SDE** SITE DEVELOPMENT ENGINEERING, INC.  
 PLANNING • SURVEYING • CIVIL ENGINEERING

**SUNSET RIDGE ESTATES**

12221 Big Bend Road, St. Louis, Missouri 63122  
 DATE: 4/10/06  
 CHECKED BY: JOY  
 JOB NO.: 95-541  
 DRAWN BY: JWF  
 SCALE: 1"=50'

REVISIONS:  
 10/24/00 RE-DESIGN  
 11/30/00 RE-DESIGN  
 12/04/00 RE-DESIGN

314-822-4000  
 FAX 314-822-9600

3 OF 56