


# 231-236

The underground utilities shown herein were plotted from available information and do not necessarily reflect the actual existence, size, type, number, or location of these or other utilities. The general contractor shall be responsible for verifying the actual location of all underground utilities, shown or not shown, and soil utilities shall be located in the field prior to any grading, excavation, or construction of improvements. These provisions shall in no way absolve any party from complying with the Underground Facility Safety and Damage Prevention Act, Chapter 315, RSM.


T.S. = TAILSTAKE ELEVATION OF A 6" SANITARY SEWER LATERAL @ BUILDING LINE.

# SUNSET RIDGE ESTATES SANITARY SEWER


REV- 8/30/86  
REV- 10/15/86  
REV- 05/06/87  
REV- 09/10/88

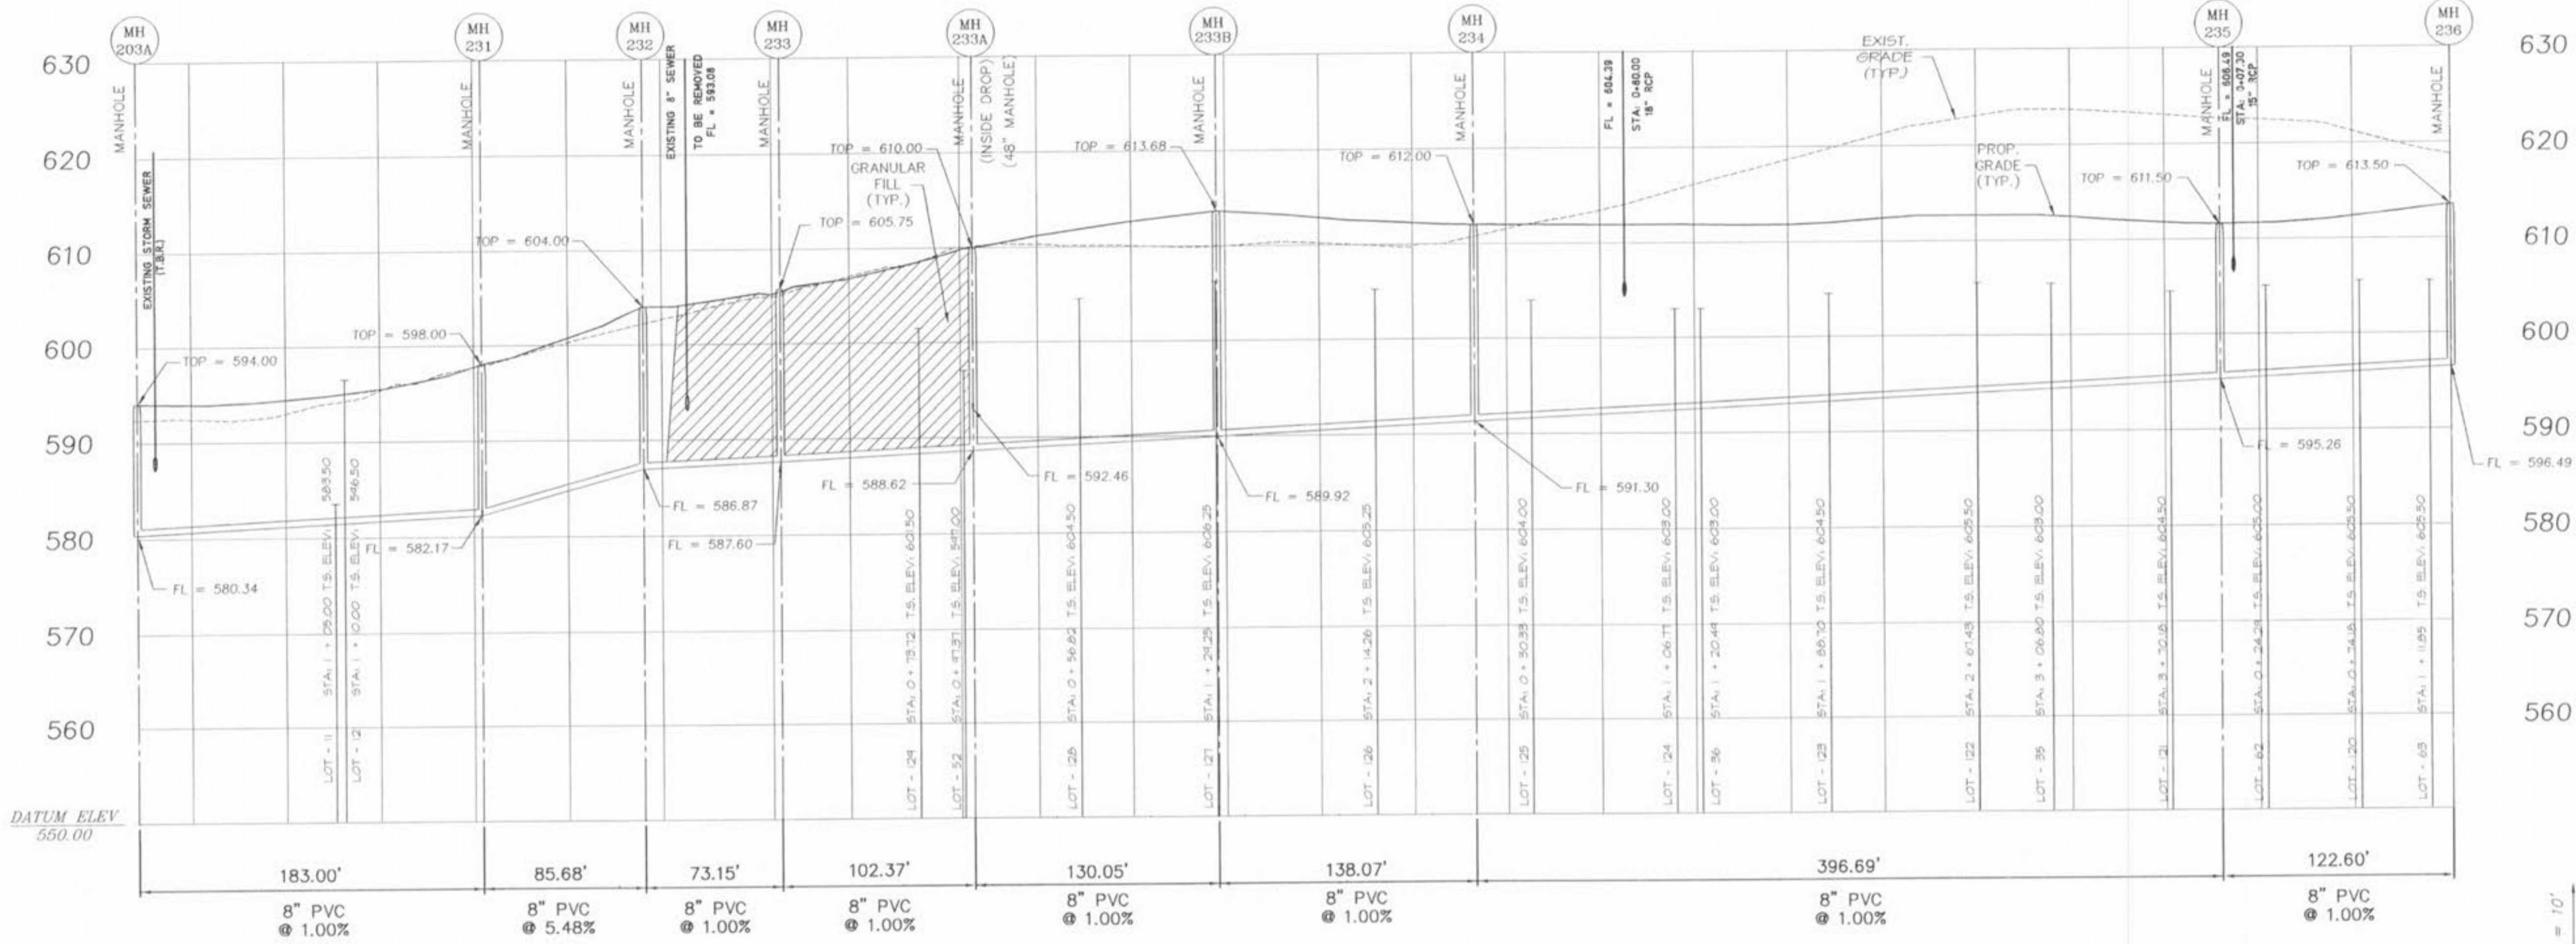

# 236-241

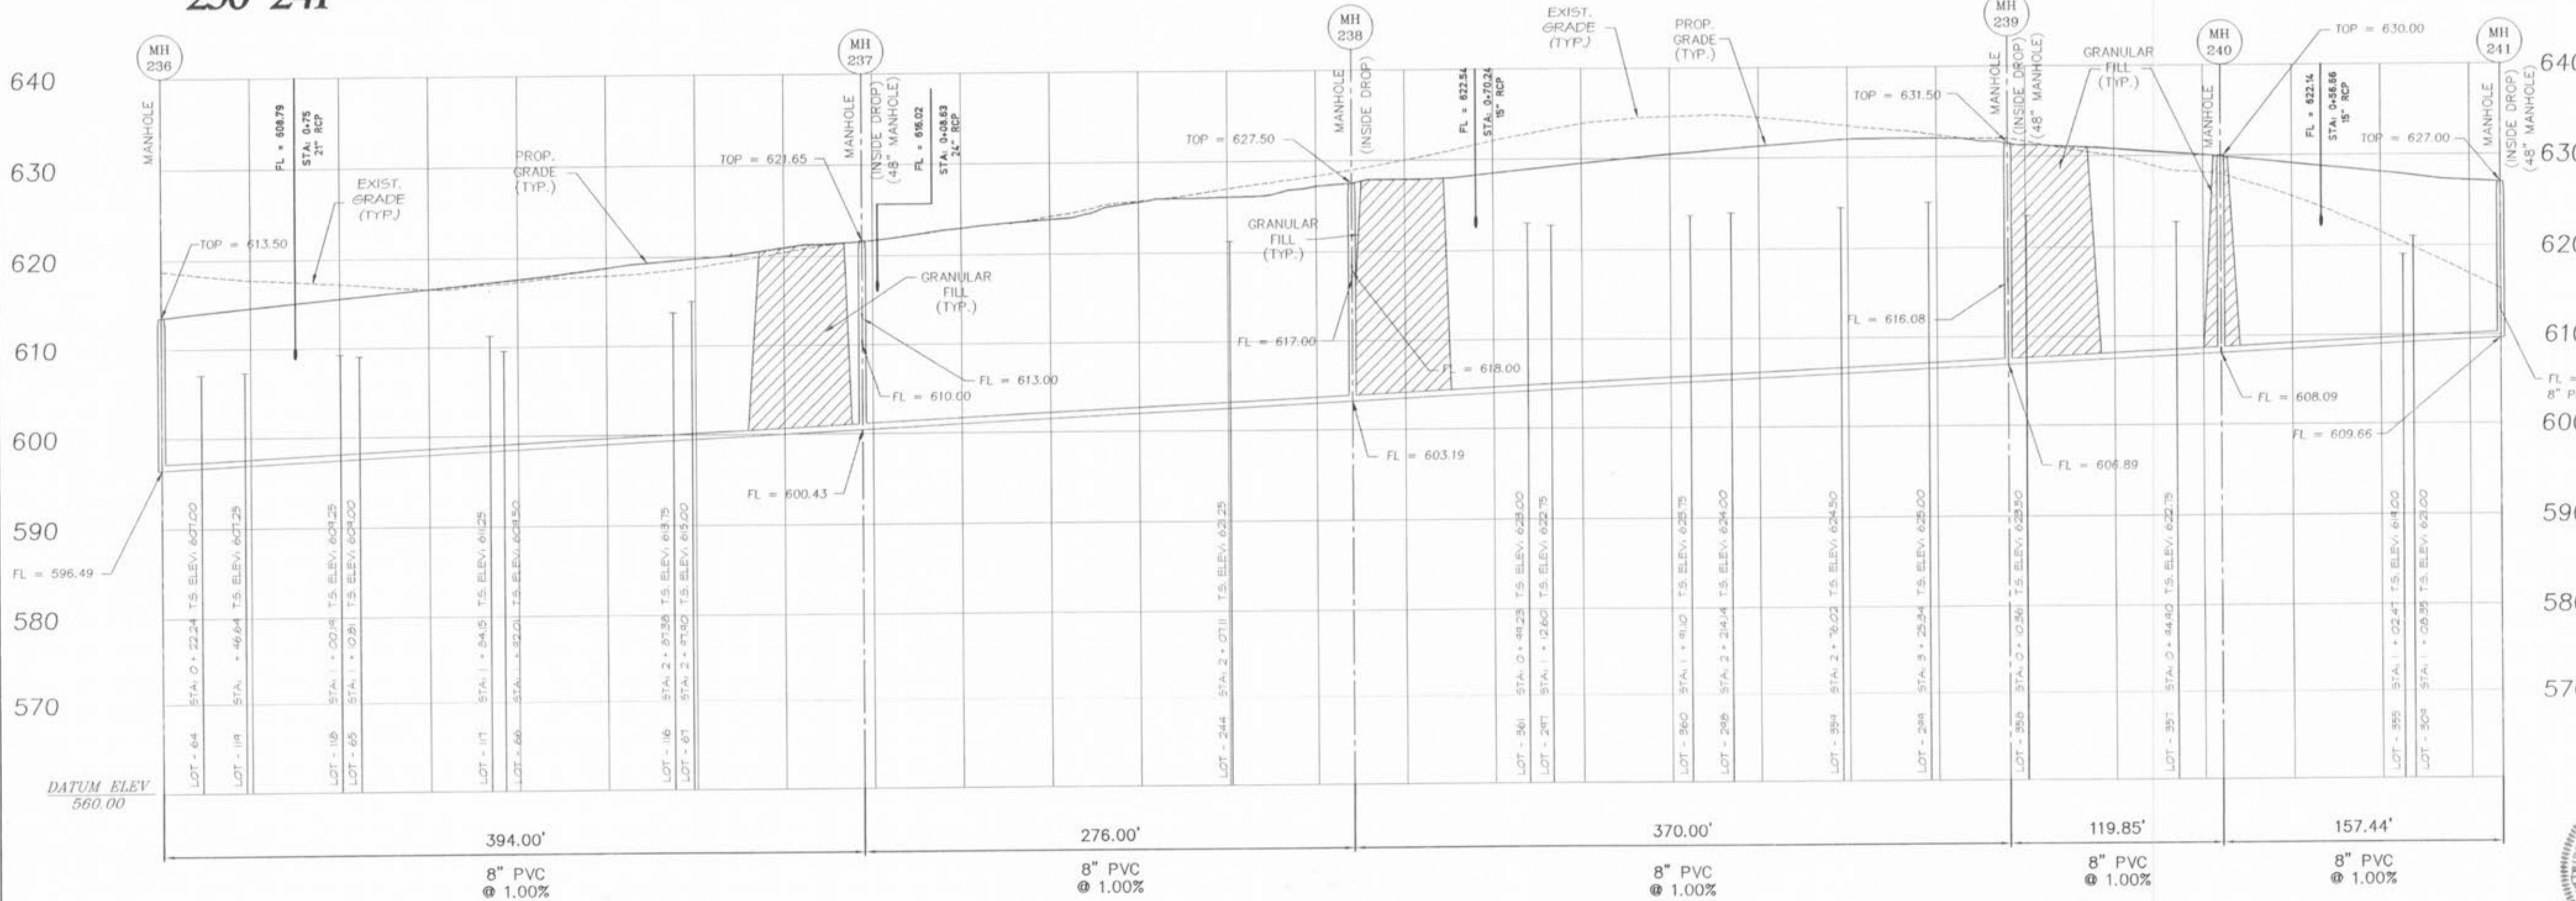

# 241-247

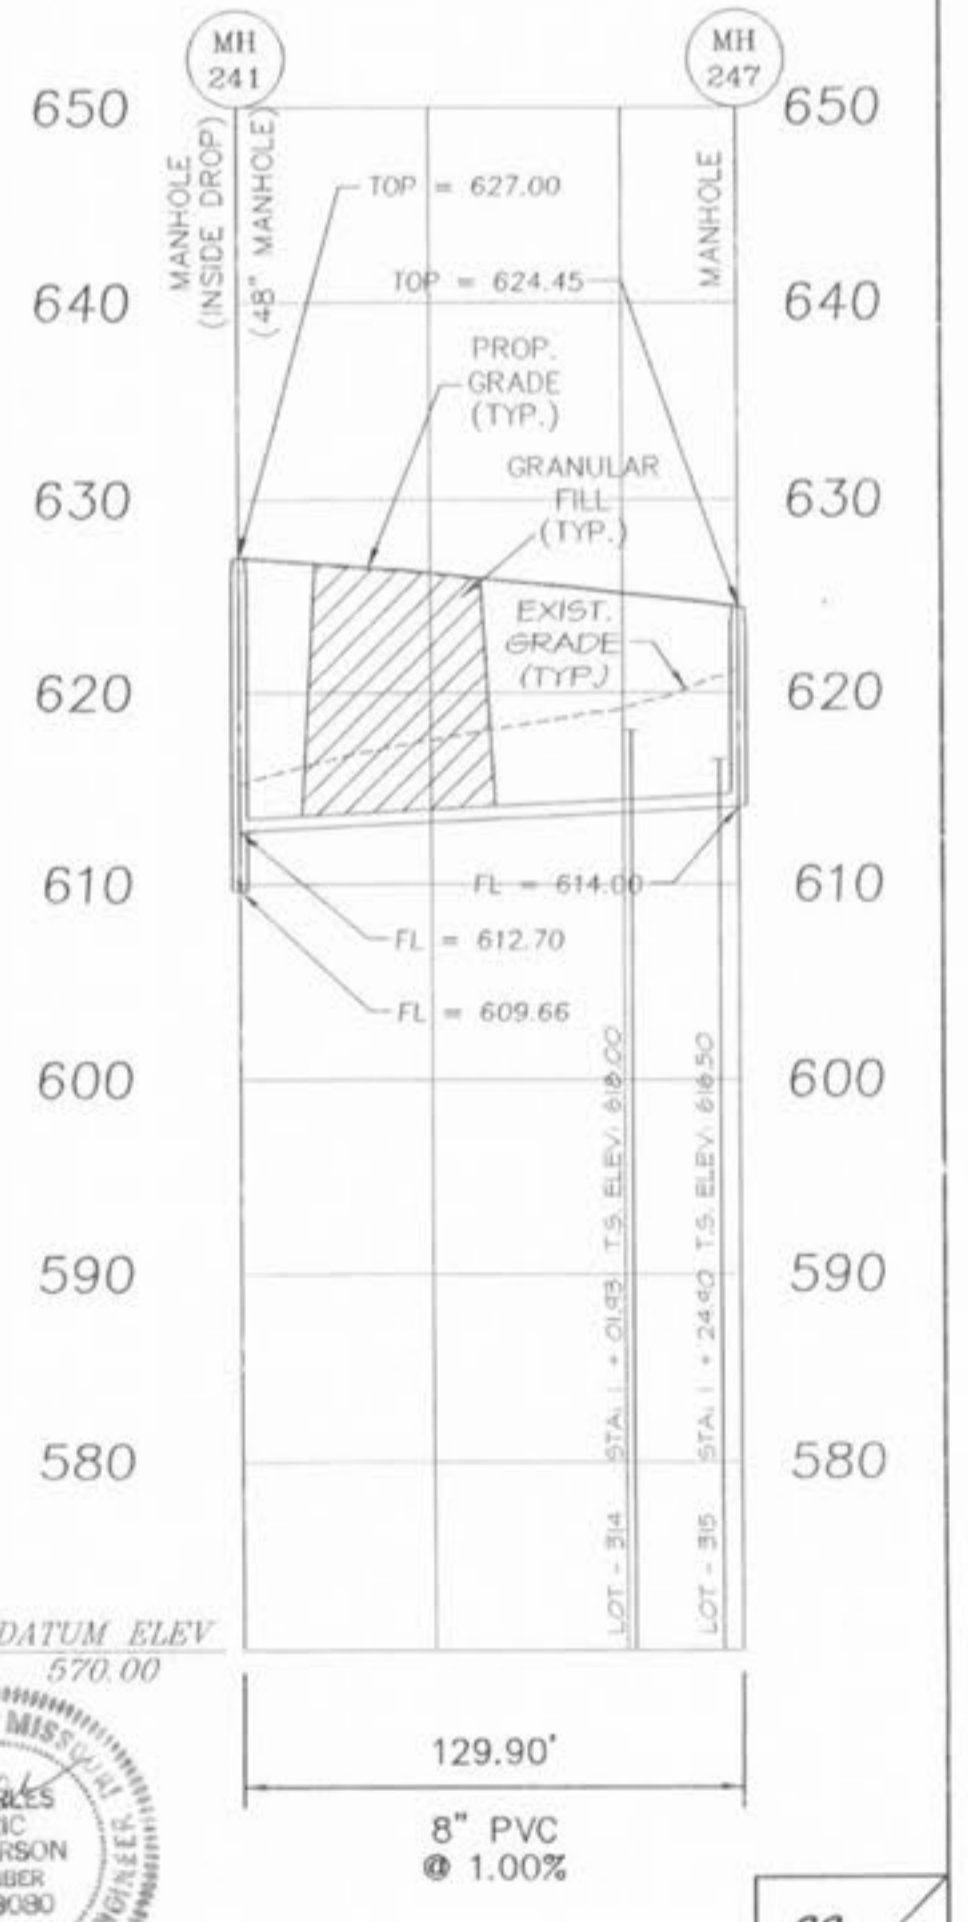

1" = 10'  
1" = 50'

