


PART OF
S.W. 1/4 OF N.E. 1/4 OF
SEC 29 TWP 47N R3E
CITY OF O'FALLON
MISSOURI.

N

SCALE 1" = 60'

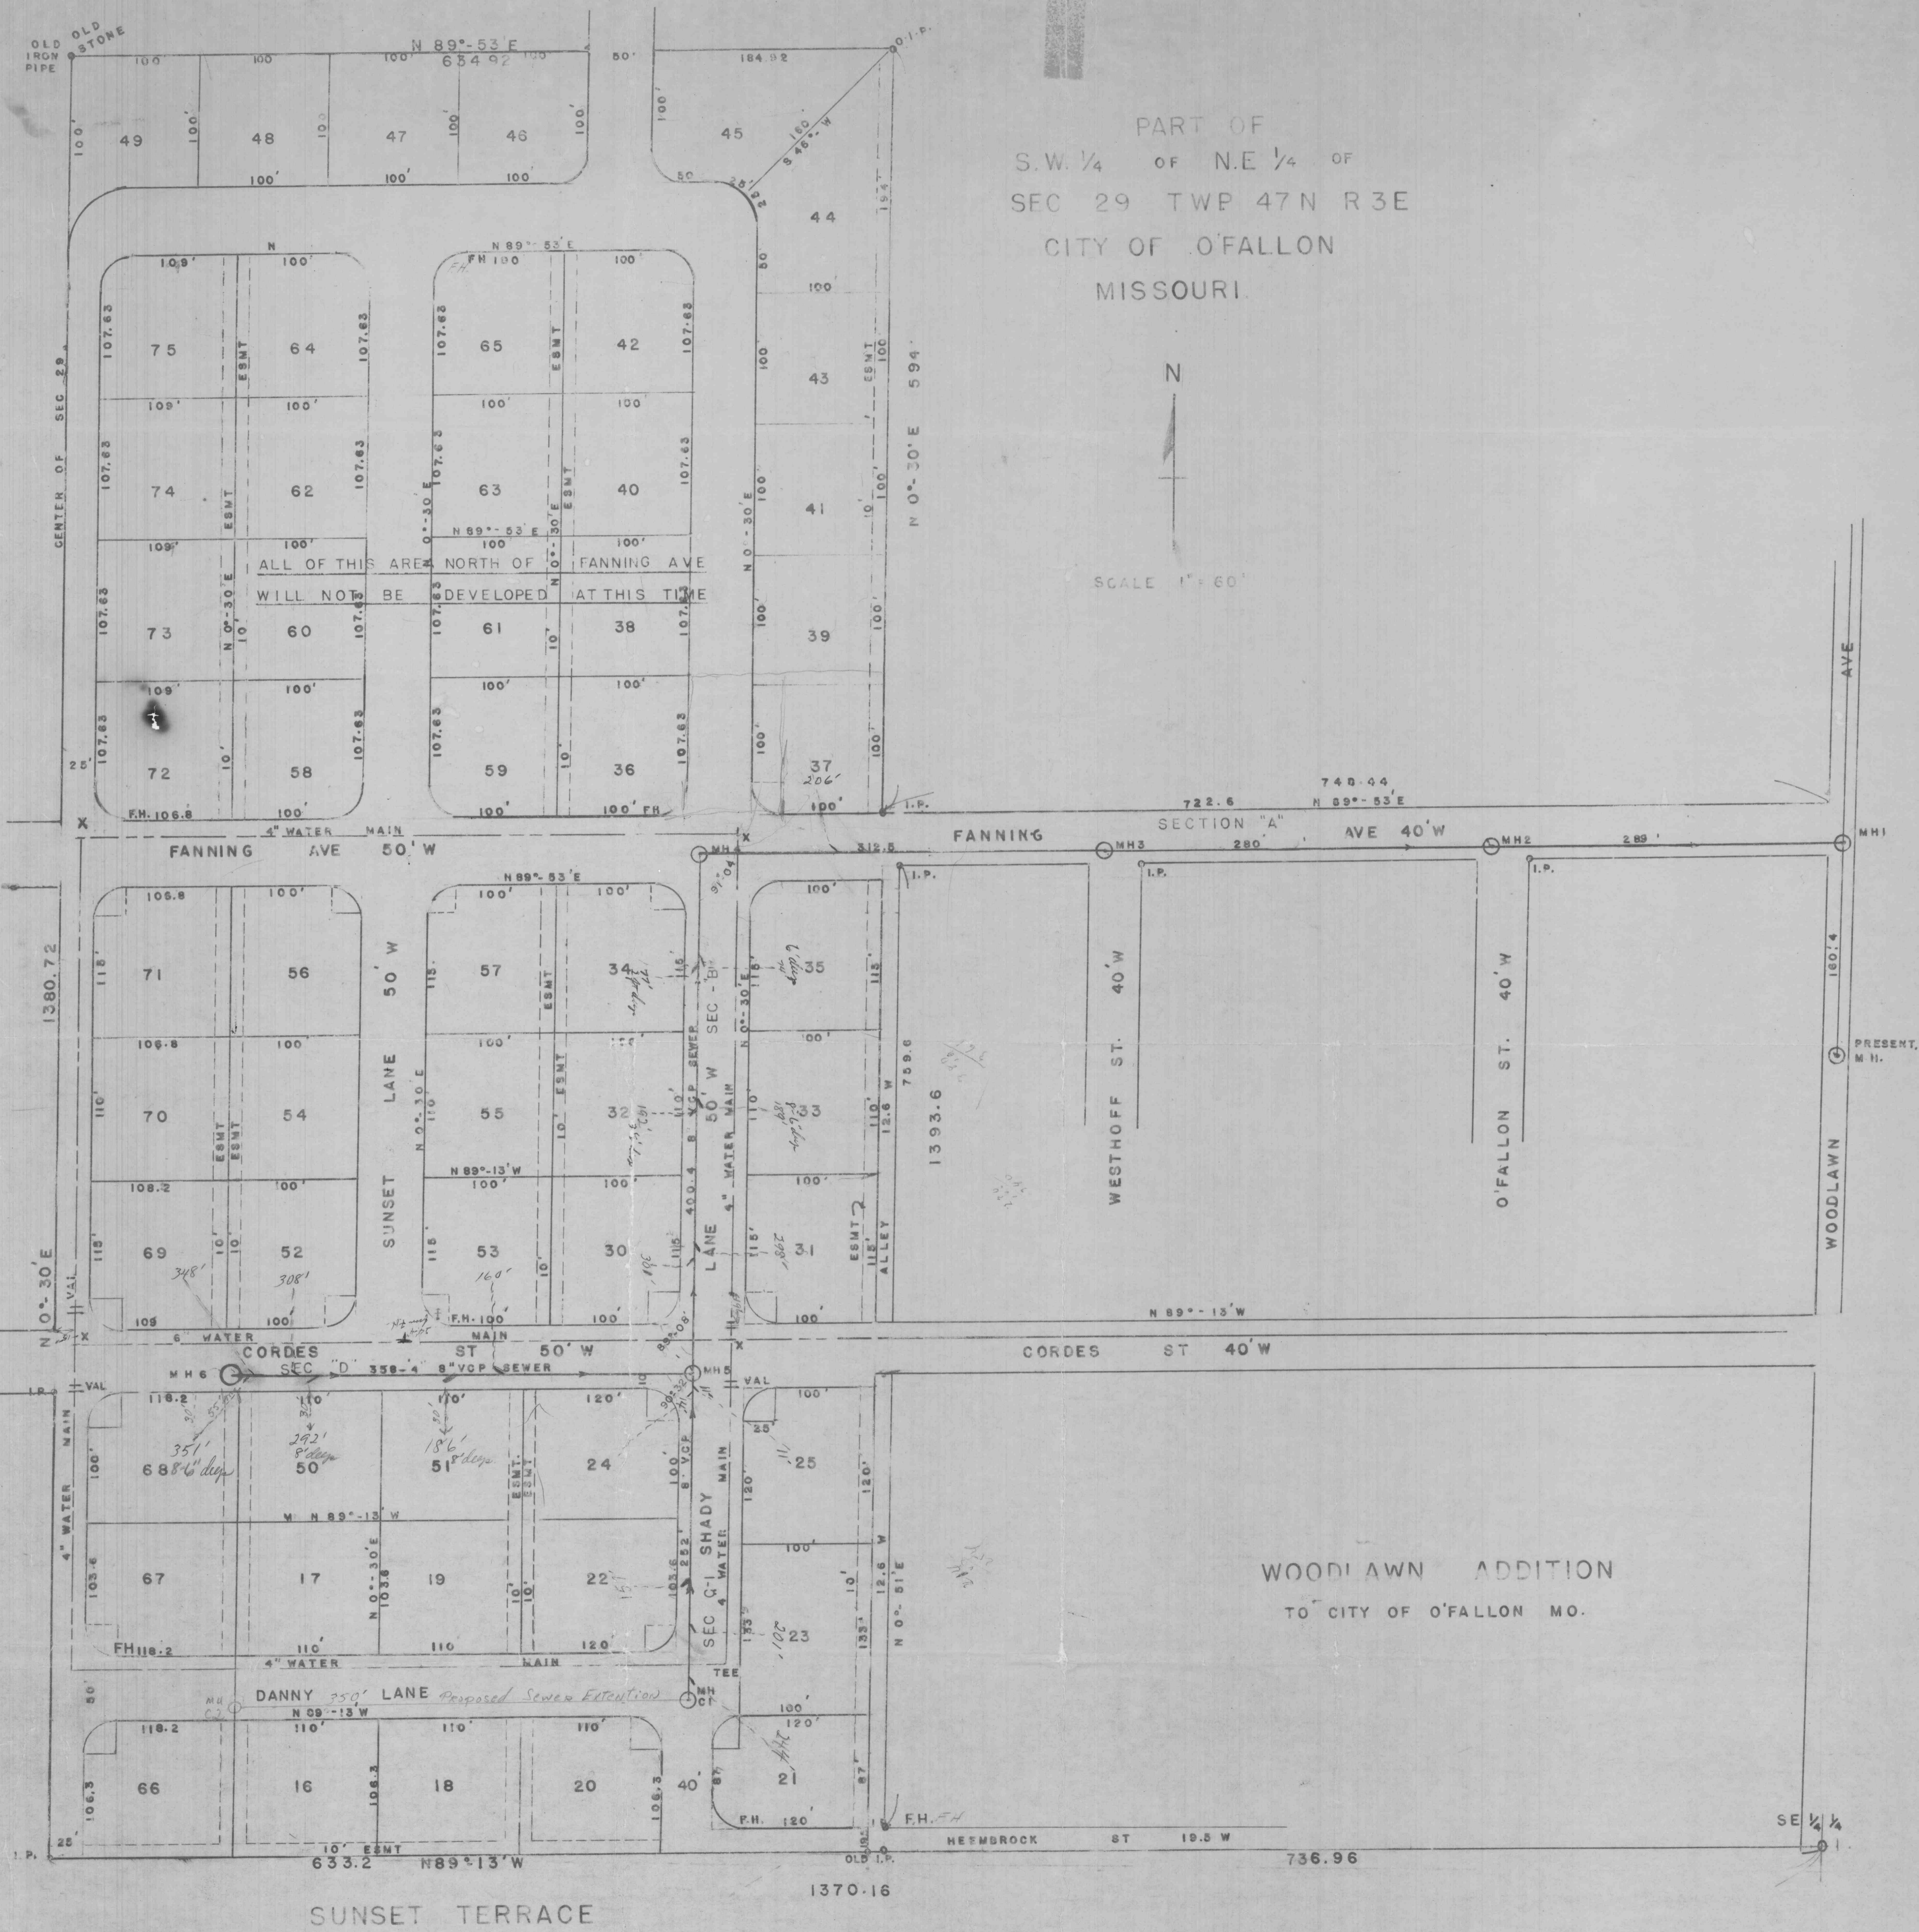

GENERAL LAYOUT PLAN FOR SEWER &
WATER EXTENSIONS

John L. Cochran
JOHN L. COCHRAN
REGISTERED ENGINEER.