

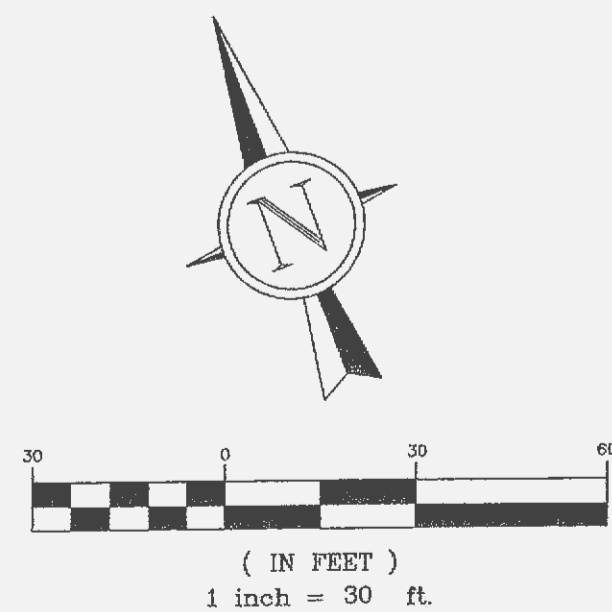


ENTRANCE DETAIL
ENTRANCE FROM SERVICE DRIVE
1" = 10'

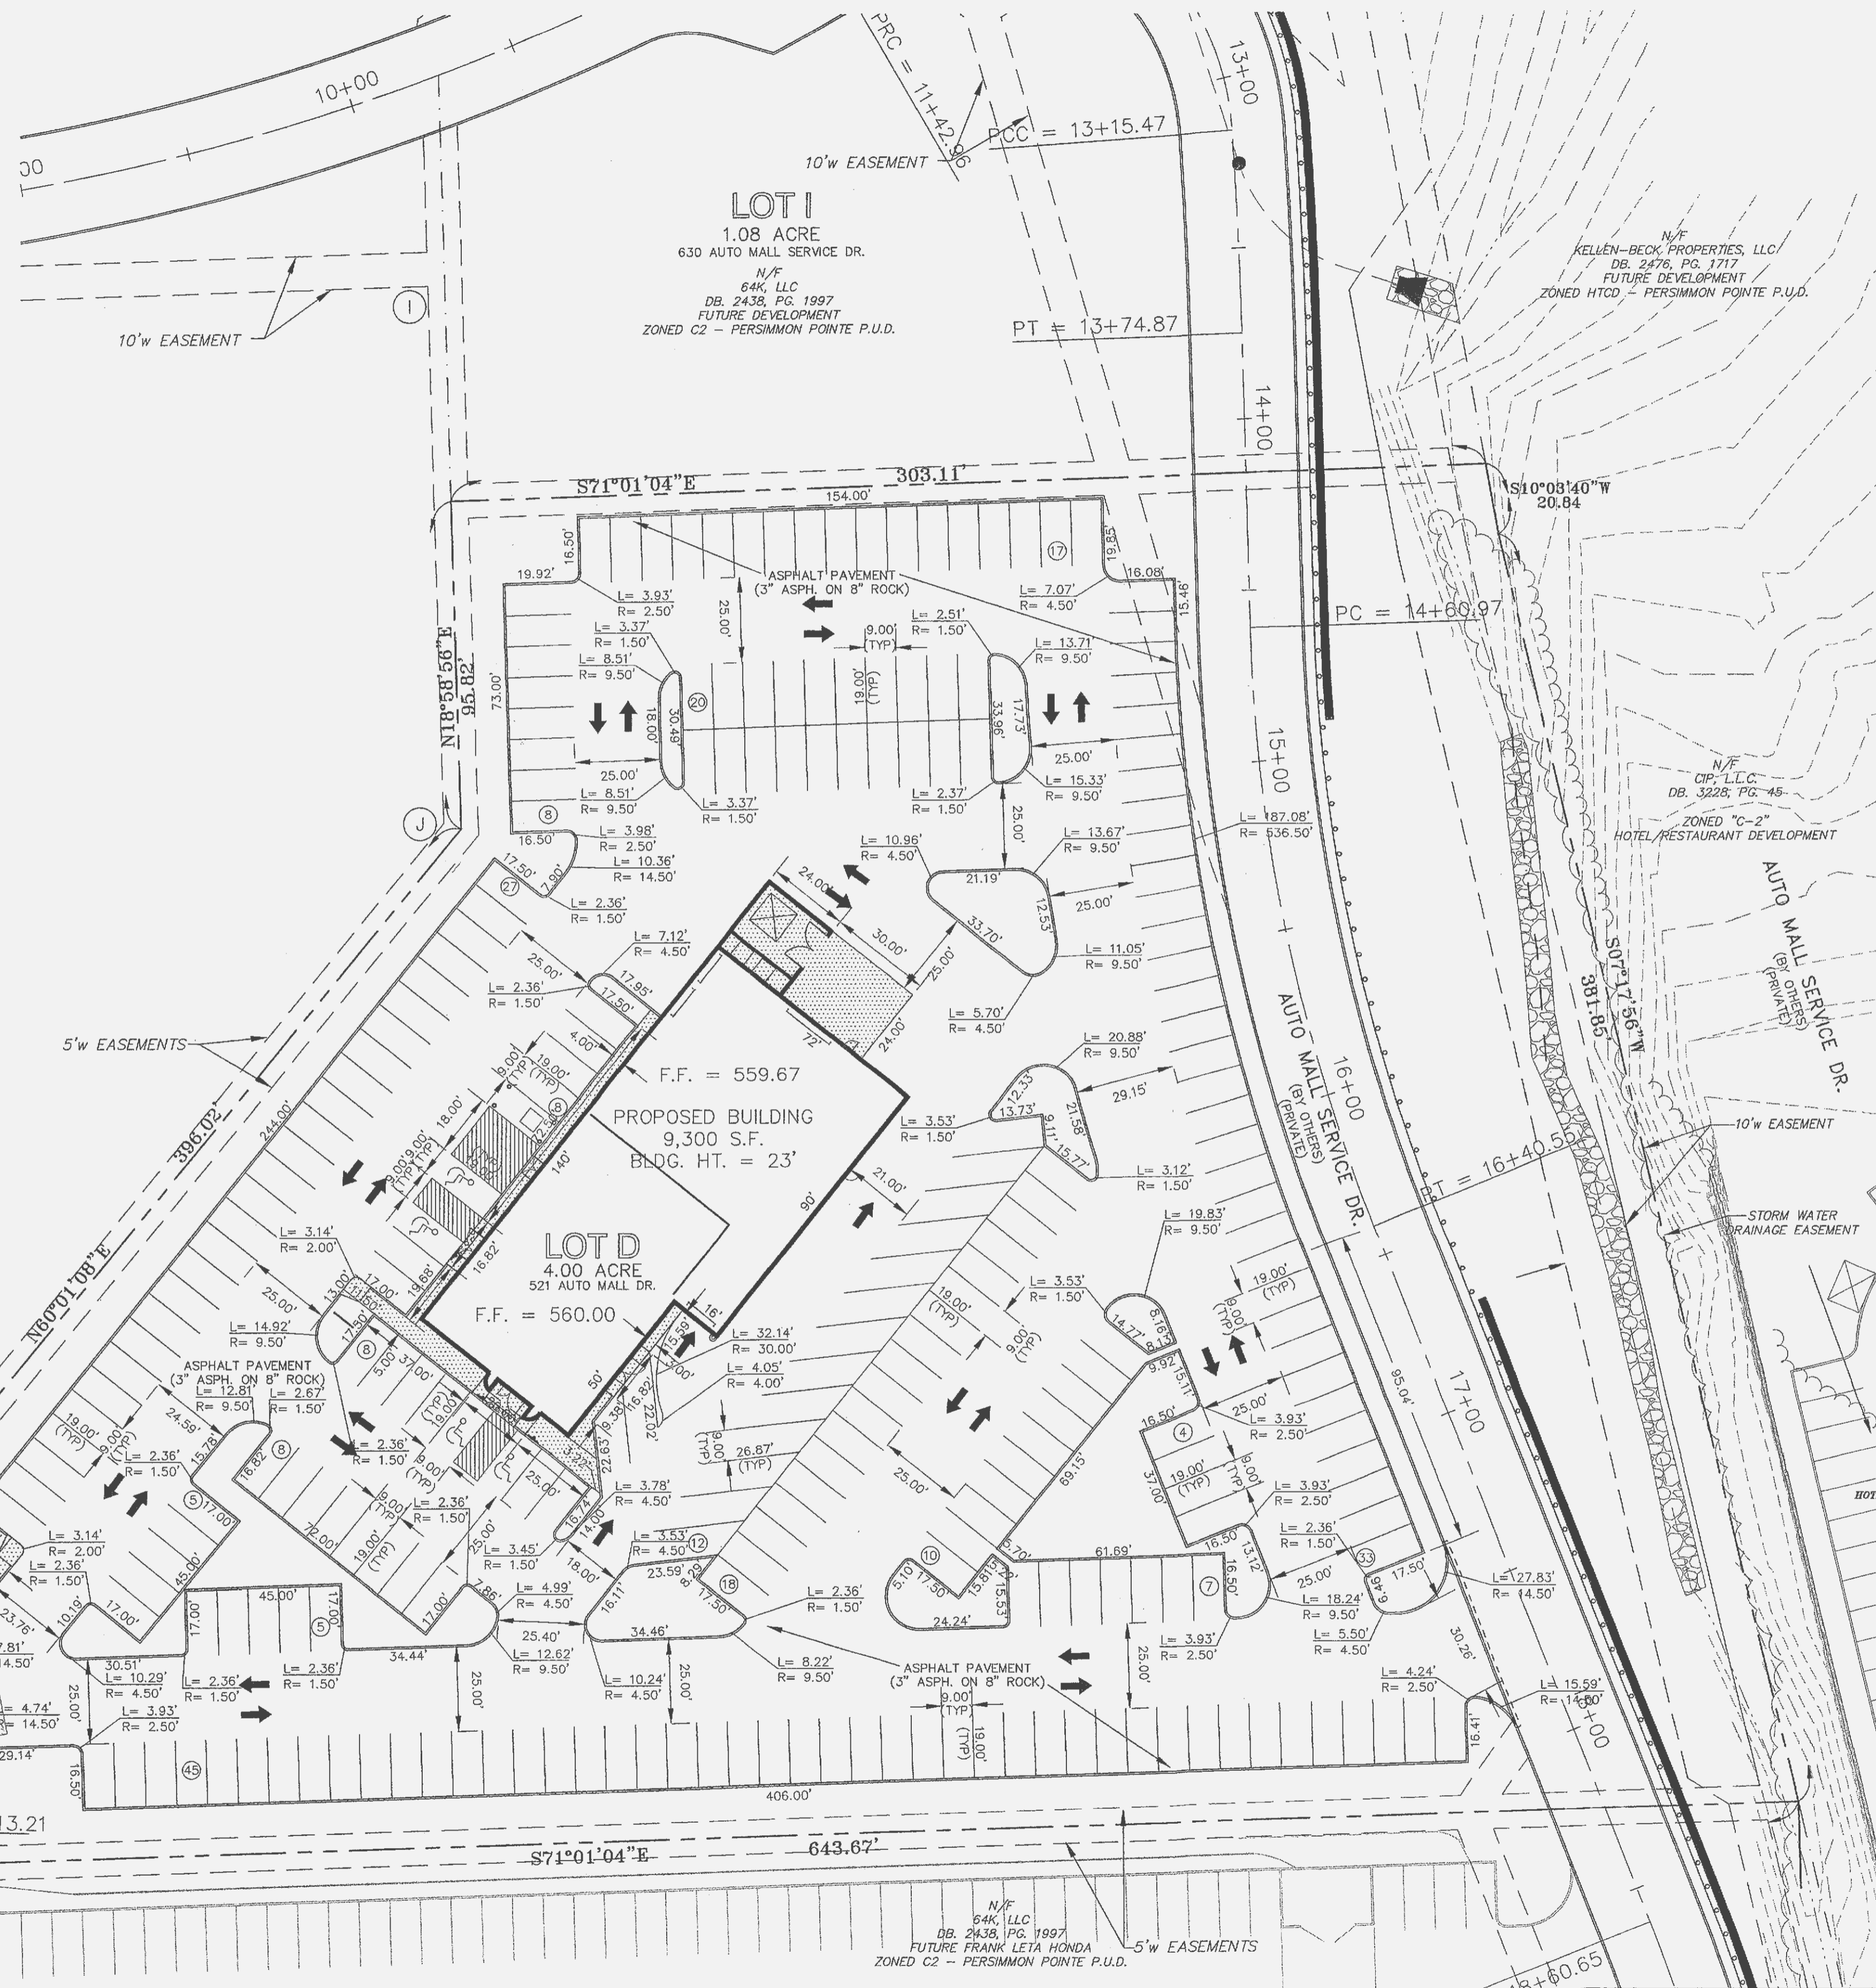

PREPARED FOR:
SUNTRUP AUTOMOTIVE GROUP
CONTACT: CHRIS SUNTRUP
14410 MANCHESTER RD.
MANCHESTER, MO 63011
PH: (636) 227-8303
FAX: (636) 227-6209

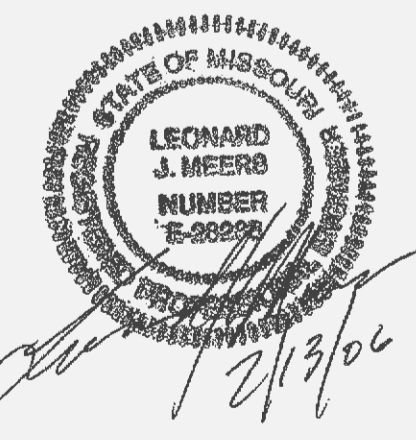

6 02/10/06 PER CITY COMMENTS
2 10/11/05 PER CITY COMMENTS

SUNTRUP VOLVO	
GEOMETRICS	
J. R. GRIMES	
CONSULTING ENGINEERS, INC.	
DRAWN BY: JSK DATE: 08/05/05	CHECKED BY: LJM DATE: 08/05/05
JOB NUMBER: 1499	SHEET: C6

12300 OLD TESSON ROAD
SUITE 3000
ST. LOUIS, MO. 63128
PH. (314) 849-6100
FAX (314) 849-6010