
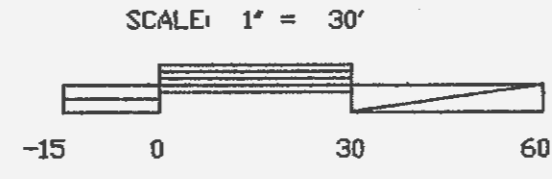


HUBBELL MAGNUSQUARE SERIES
 1000W MH VERTICAL POSITION LAMP -FLAT LENSE
 SHOWN MOUNTED AT 25' ABOVE GRADE AT LOCATIONS

Luminaire Schedule					
Project: All Projects					
Symbol	Qty	Label	Arrangement	Lumens	LLF
[Symbol]	5	TWIN MSVA1000H-FWx-x	BACK-BACK	110000	0.700
[Symbol]	4	MSVA1000H-FWx-x	SINGLE	110000	0.700
[Symbol]	10	MSVA1000HFPxx	SINGLE	110000	0.700

Numeric Summary							
Project: All Projects							
Label	CalcType	Units	Avg	Max	Min	Avg/Min	Max/Min
CalcPts	Illuminance	Fc	9.17	24.8	0.1	91.70	248.00
Property LIn	Illuminance	Fc	2.98	10.5	0.0	0.00	0.00

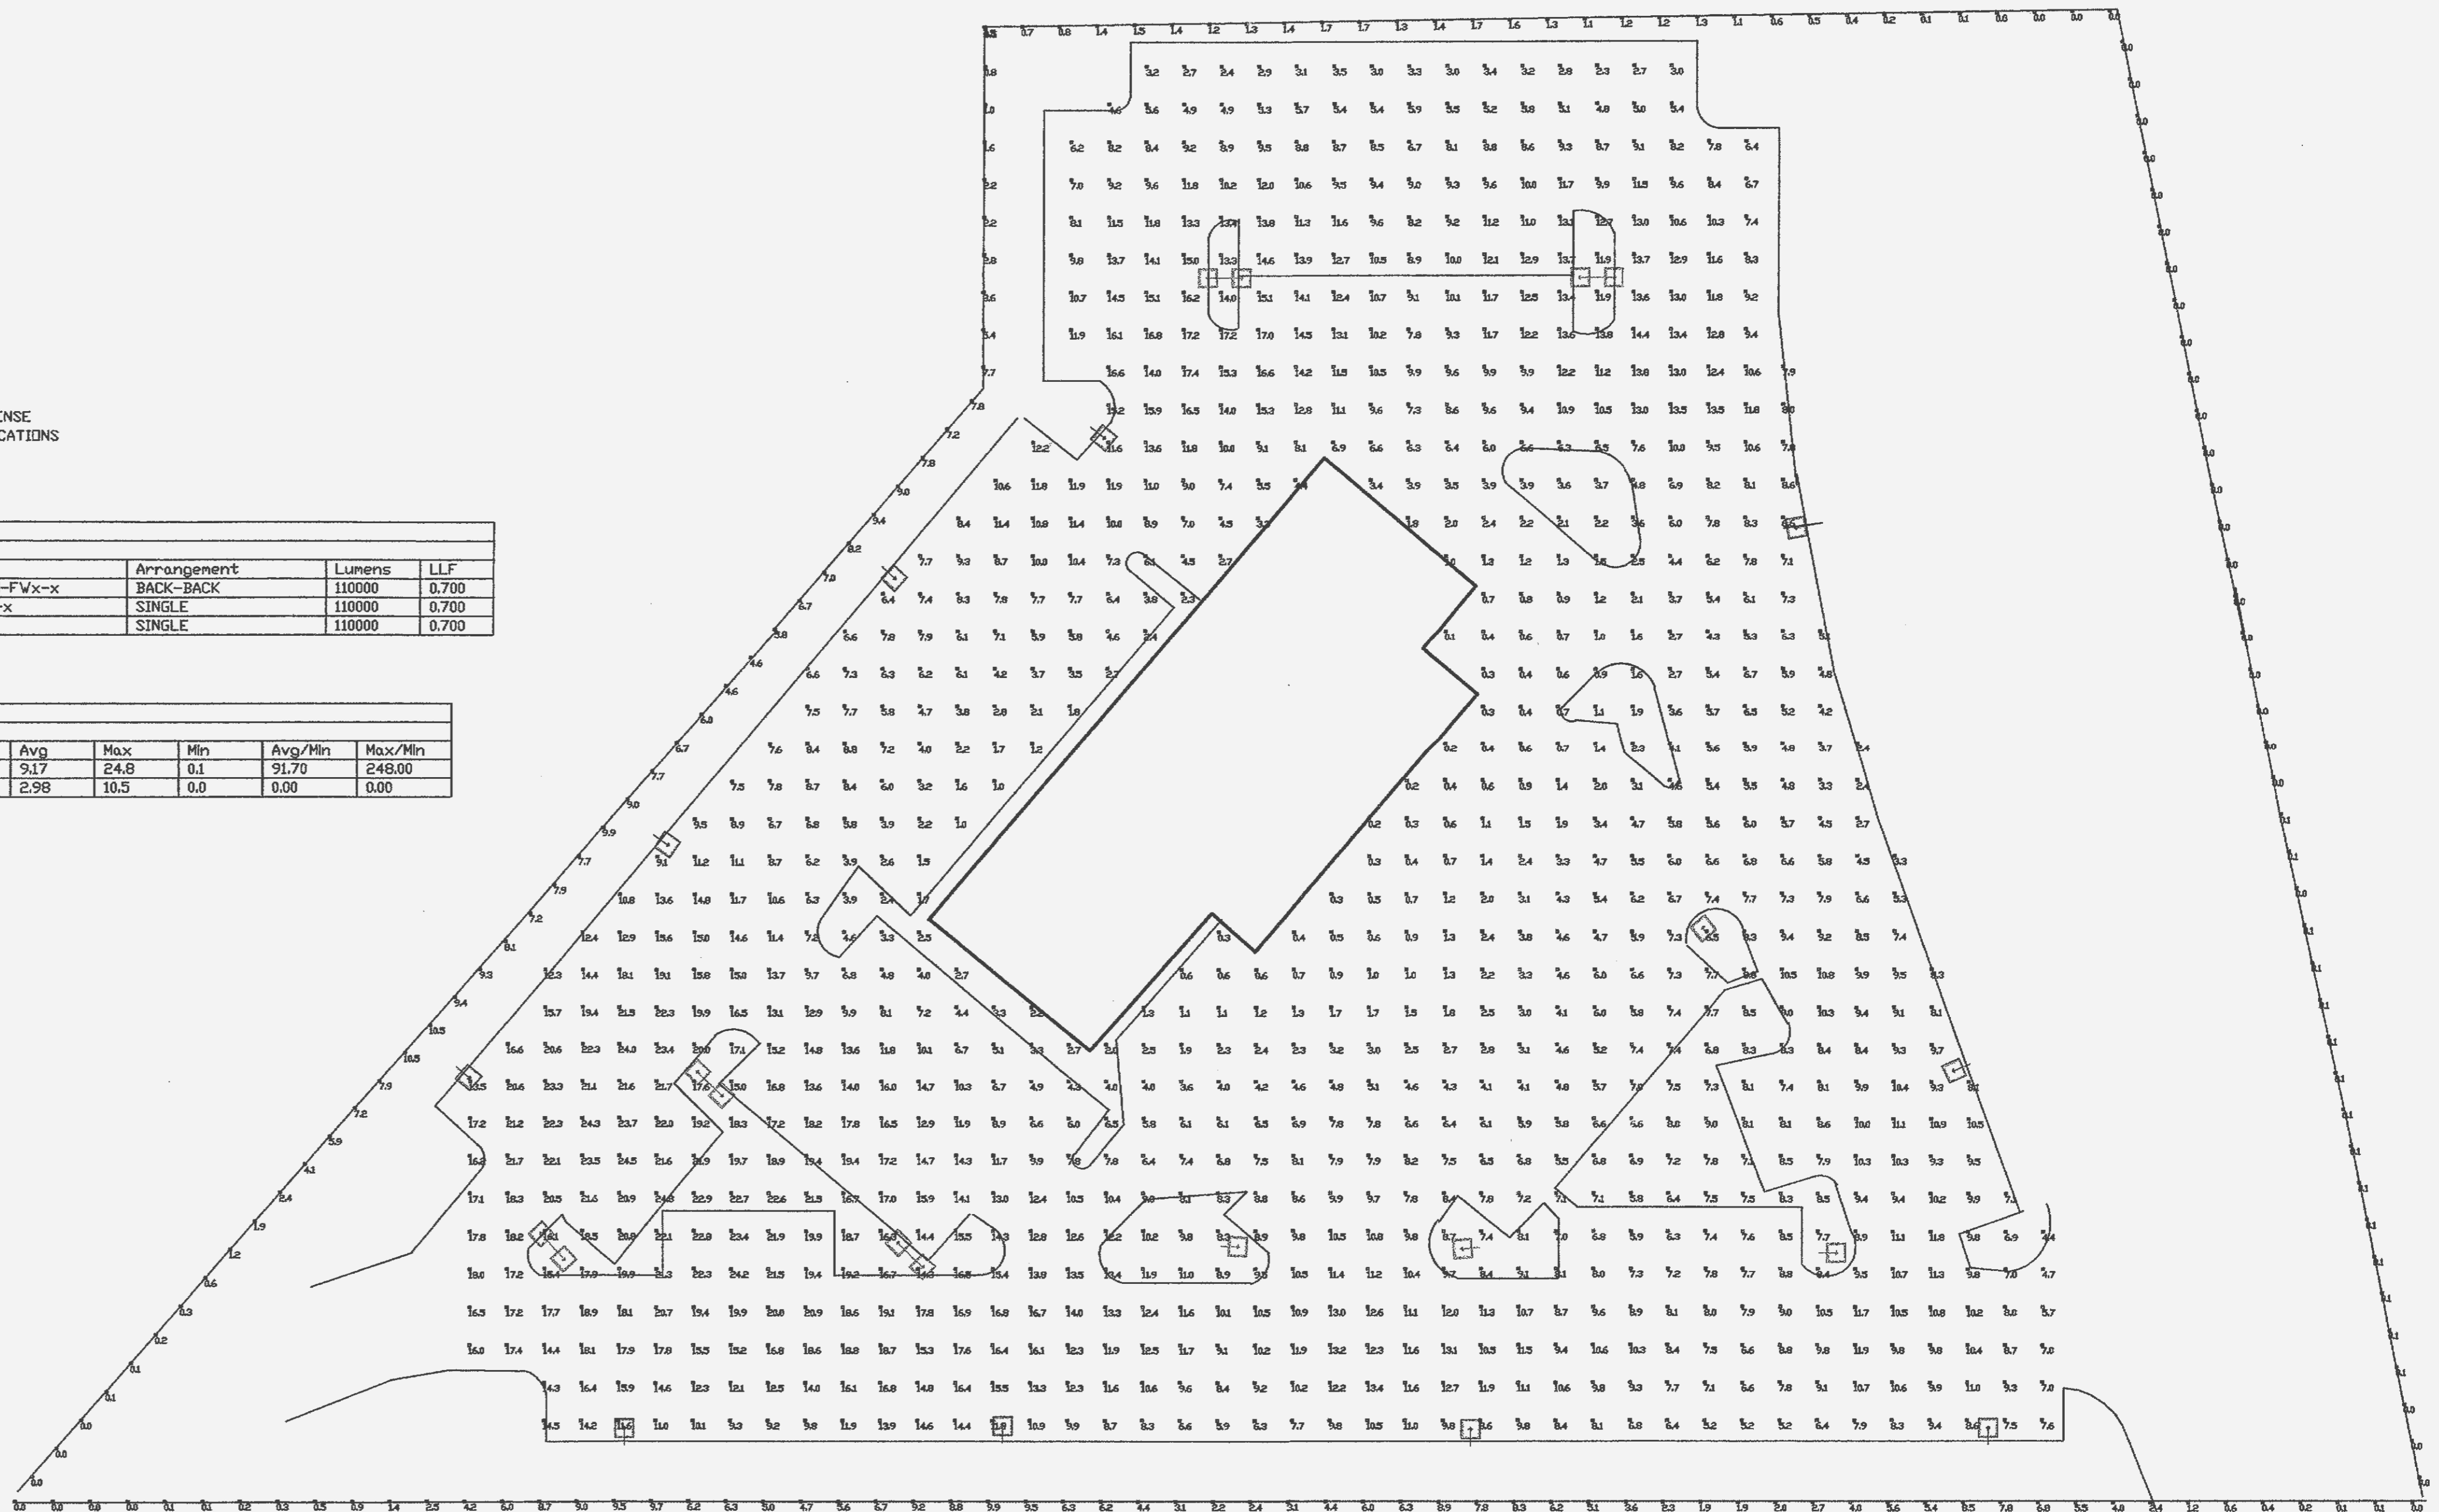

10/14/05 BY: EEB

PROJECT: SUNTRUP VOLVO

Drawings Provided by Lukart-Eason-Calcatera & Co.
 11485 Dorsett Rd. Suite F Maryland Heights, Mo. 63043
 Phone: 314-298-7500 Fax 314-298-8508 Website: lectg.com