
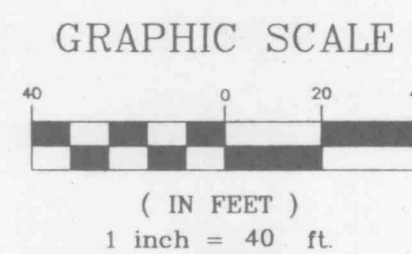


A UTILITY PLAN FOR
SYNERGETICS

02-11793 03-28-02
REVISIONS:
 4-10-02 STORM & SANITARY REVISIONS
 5-08-02 CITY COMMENTS
 5-18-02 CITY COMMENTS

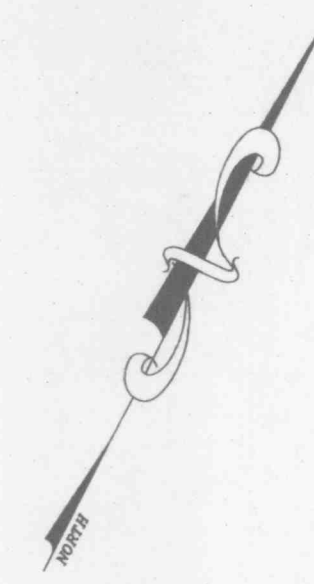

N/F
UNGERBOECK DEVELOPMENT L.C.
 2268/1853
 ZONED BUSINESS PARK


SIXTY-FOUR WEST BUSINESS PARK

**O'FALLON CORPORATE CENTRE
 LOT 7A-1**

LOT 7A-2
 N/F
**TERRA INVESTMENTS L.L.C. &
 FUTURA FINANCIAL L.L.C.**
 2199/1175
 ZONED H.T.C.D.

N/F
**CITY OF O'FALLON
 COMMON GROUND "A"
 AND UTILITY EASEMENT**
 P.B. 33, PG. 28

NOTE:
 ABANDONMENT OF EXISTING SANITARY SEWER
 MAINS REQUIRE COORDINATION AND INSPECTION
 BY DUCKETT CREEK SANITARY DISTRICT.
 EXISTING SANITARY SEWER SERVICE SHALL NOT
 BE INTERRUPTED. CONTACT MR. STEVE OVERBEY,
 DCSO CHIEF INSPECTOR @ (636) 441-1244 TO
 SCHEDULE INSPECTION 48 HOURS ADVANCE
 NOTICE REQUIRED.

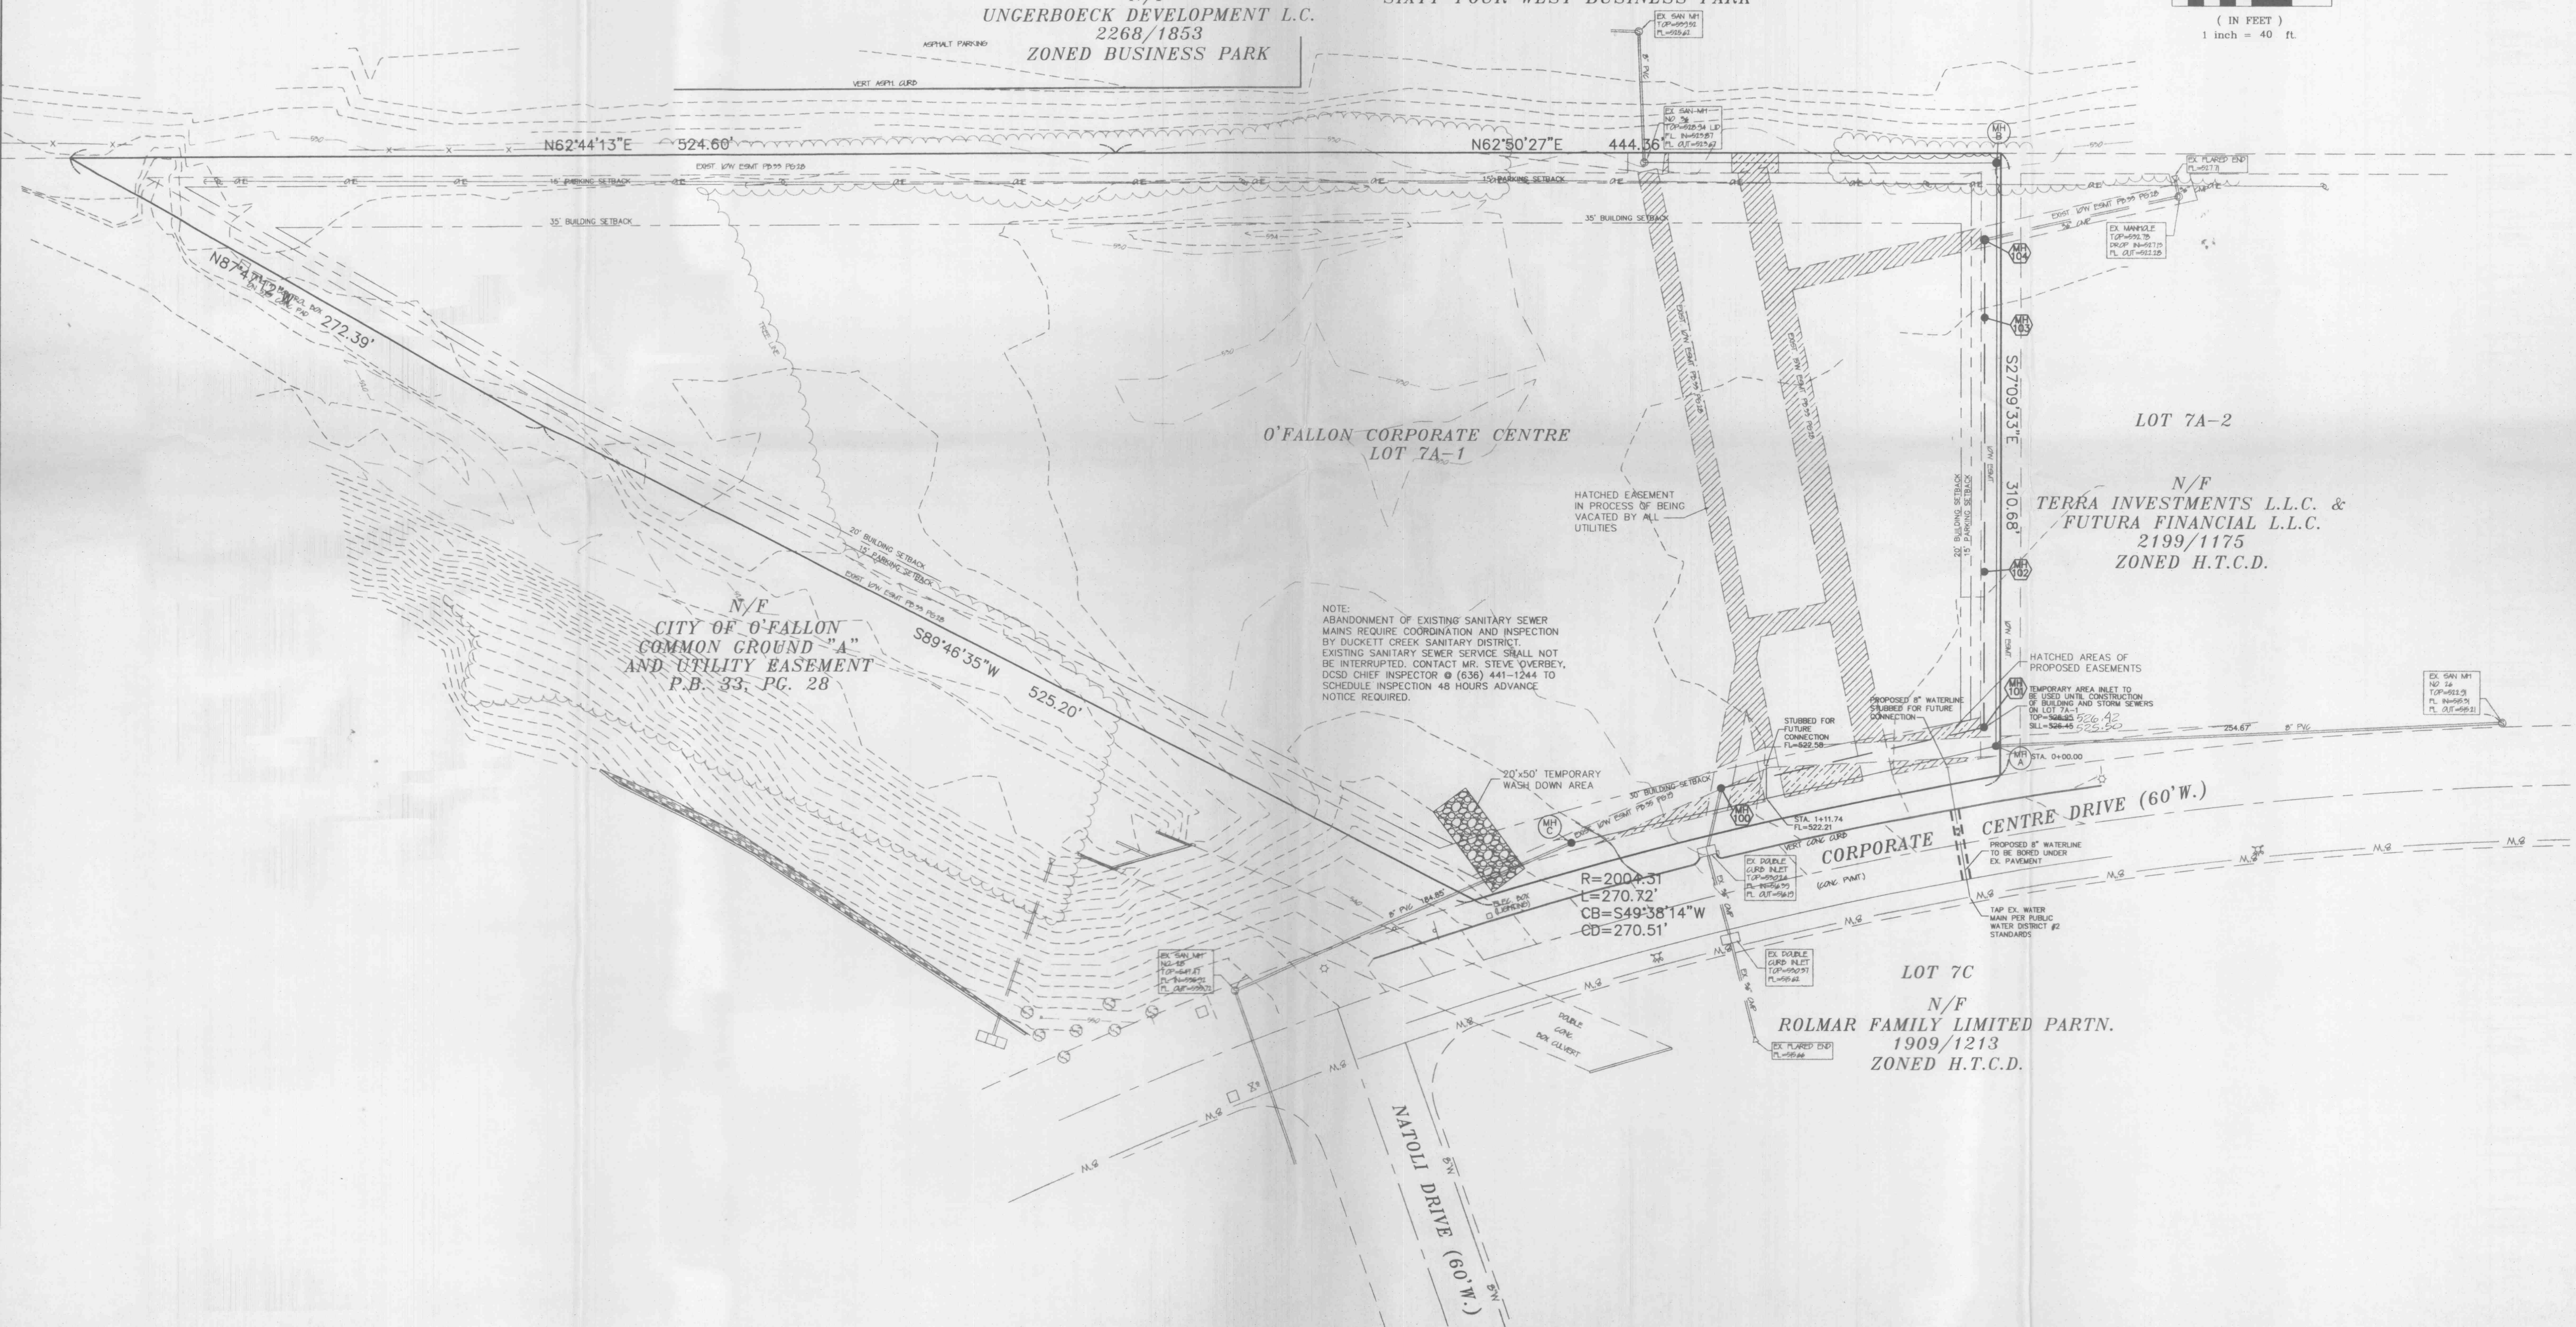

LOT 7C
 N/F
ROLMAR FAMILY LIMITED PARTN.
 1909/1213
 ZONED H.T.C.D.