



GRAPHIC SCALE

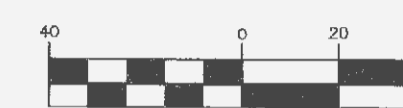

(IN FEET)
 1 inch = 40 ft.

N/F
UNGERBOECK DEVELOPMENT L.C.
 2268/1853
 ST. CHARLES COUNTY
 ZONED BUSINESS PARK

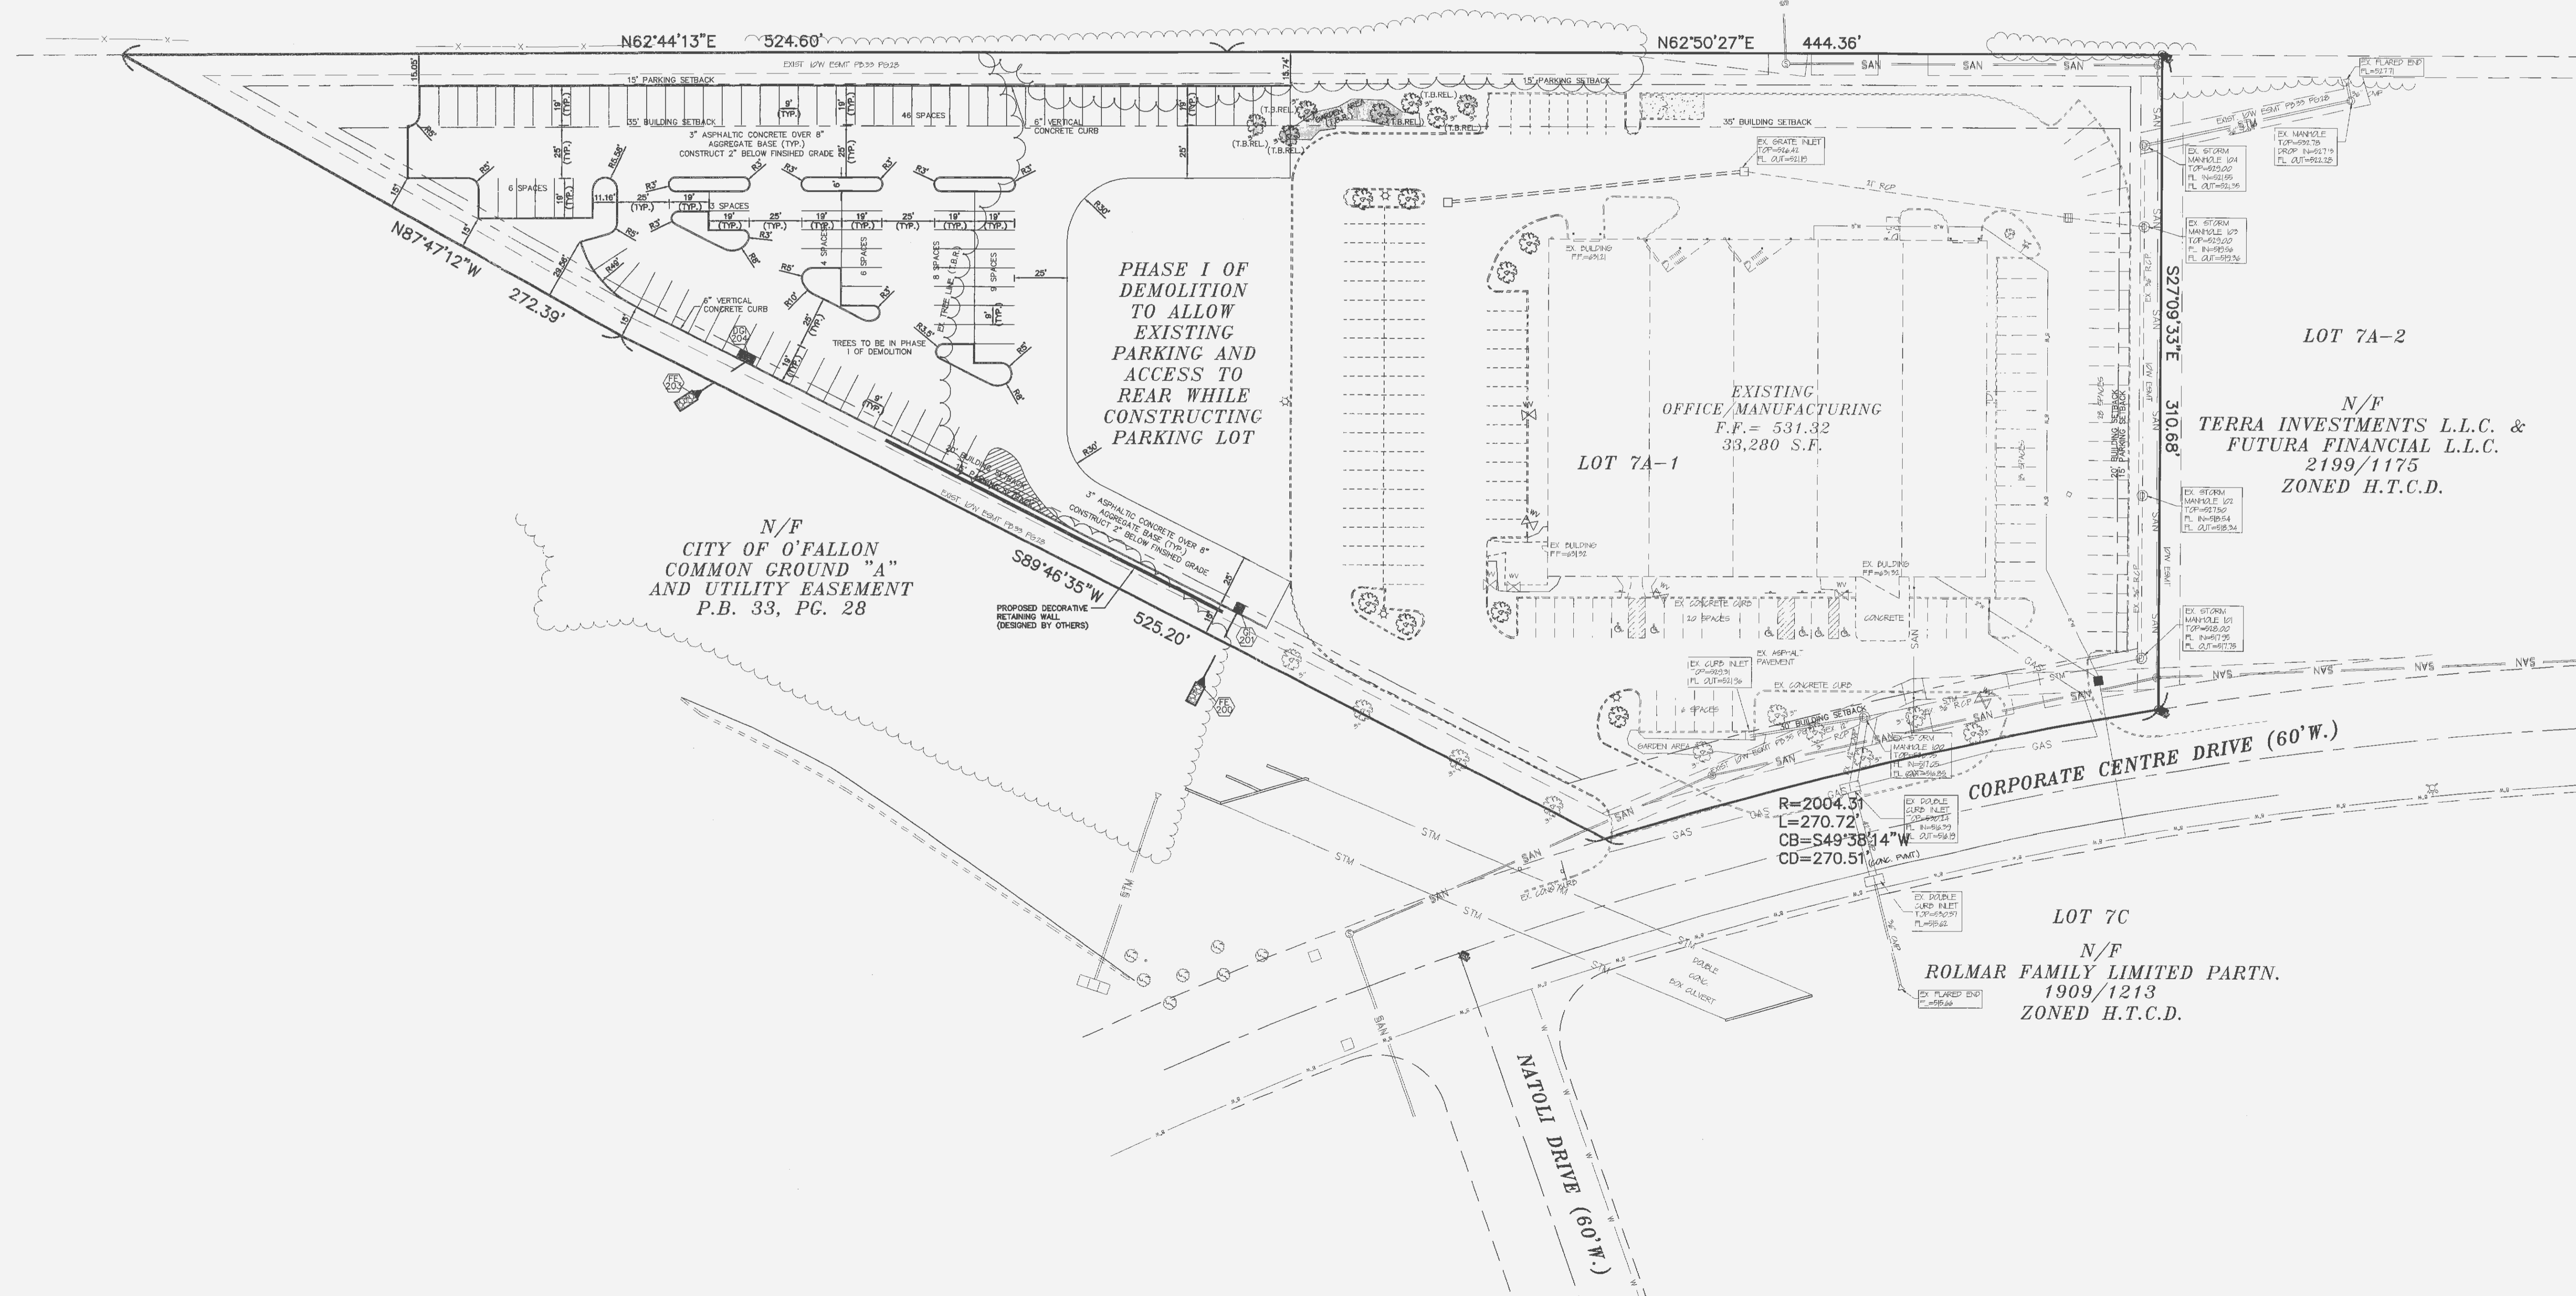

N/F
 CITY OF O'FALLON
 COMMON GROUND "A"
 AND UTILITY EASEMENT
 P.B. 33, PG. 28

EXISTING
 OFFICE/MANUFACTURING
 F.F. = 531.32
 33,280 S.F.

N/F
**TERRA INVESTMENTS L.L.C. &
 FUTURA FINANCIAL L.L.C.**
 2199/1175
 ZONED H.T.C.D.

LOT 7C
 N/F
ROLMAR FAMILY LIMITED PARTN.
 1909/1213
 ZONED H.T.C.D.

E:\DWG\M1500PLUS\11789D-Synergetics Addition\CONSTRUCTION\117930.DWG, Phase I Plan 2, 11/18/2004 9:20:41 AM, Station 38 ALJ