


N/F  
**UNGERBOECK DEVELOPMENT L.C.**  
 2268/1853  
 ST. CHARLES COUNTY  
 ZONED BUSINESS PARK

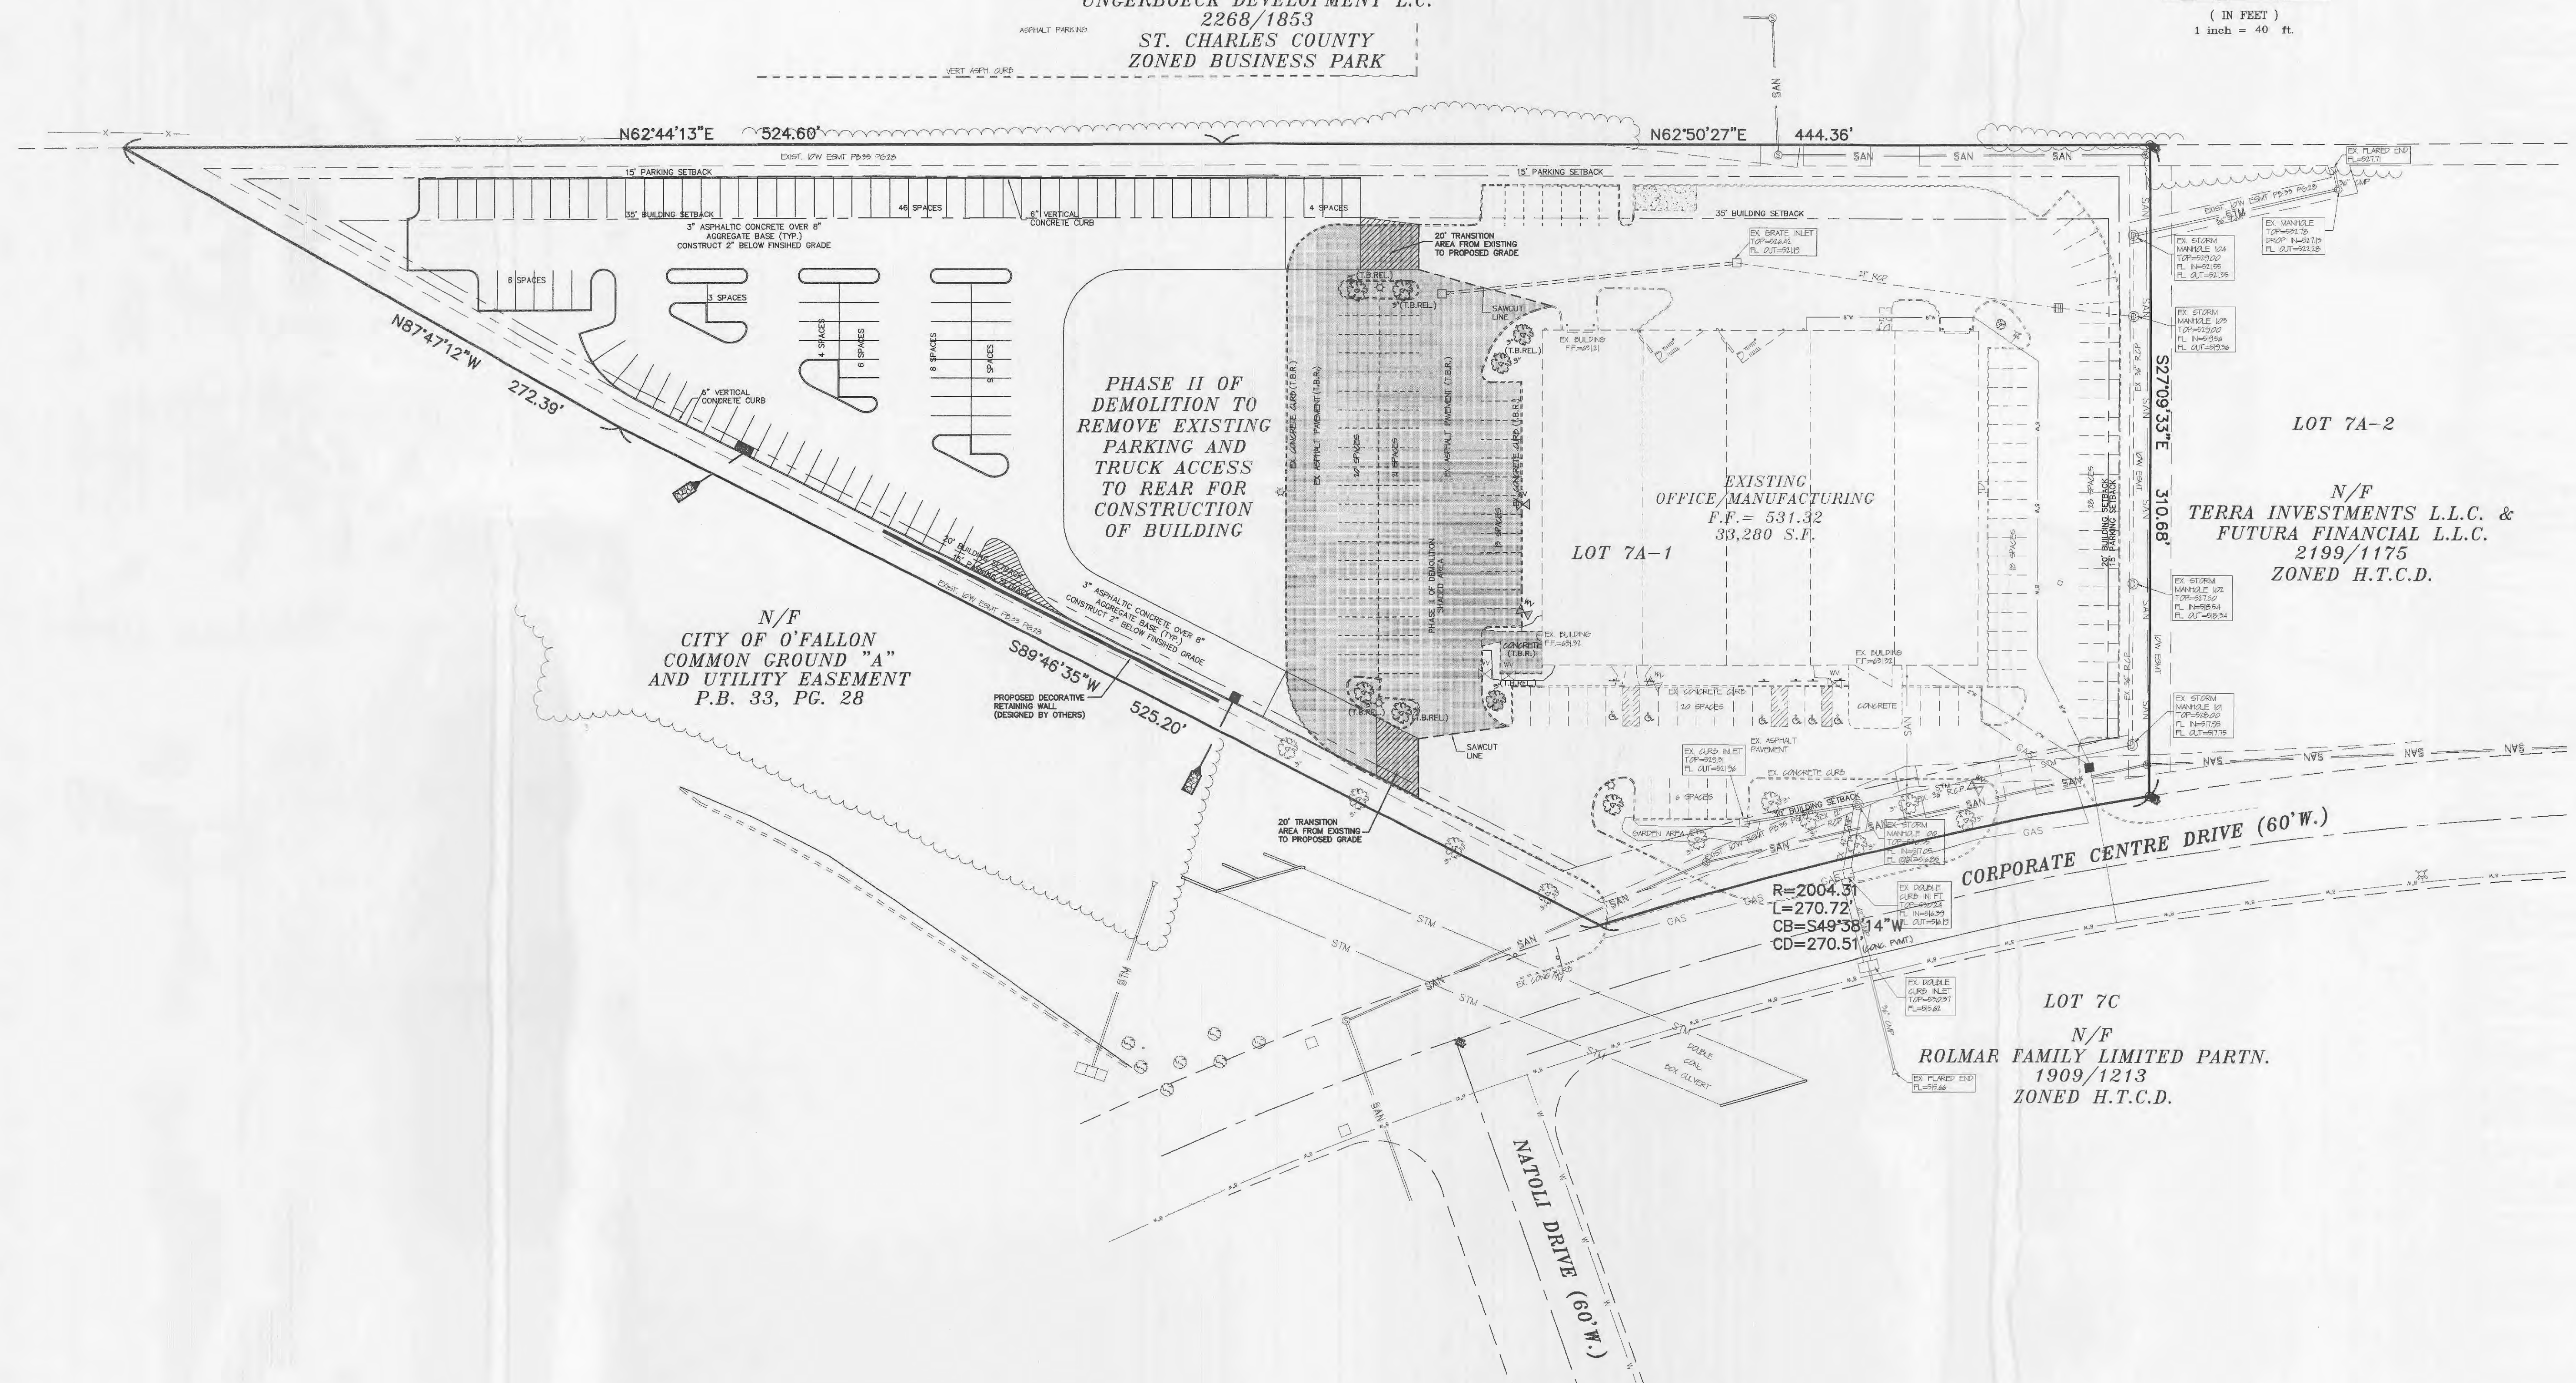

N/F  
 CITY OF O'FALLON  
 COMMON GROUND "A"  
 AND UTILITY EASEMENT  
 P.B. 33, PG. 28

N/F  
**ROLMAR FAMILY LIMITED PARTN.**  
 1909/1213  
 ZONED H.T.C.D.