


N/F
UNGERBOECK DEVELOPMENT L.C.
 2268/1853
**ST. CHARLES COUNTY
 ZONED BUSINESS PARK**

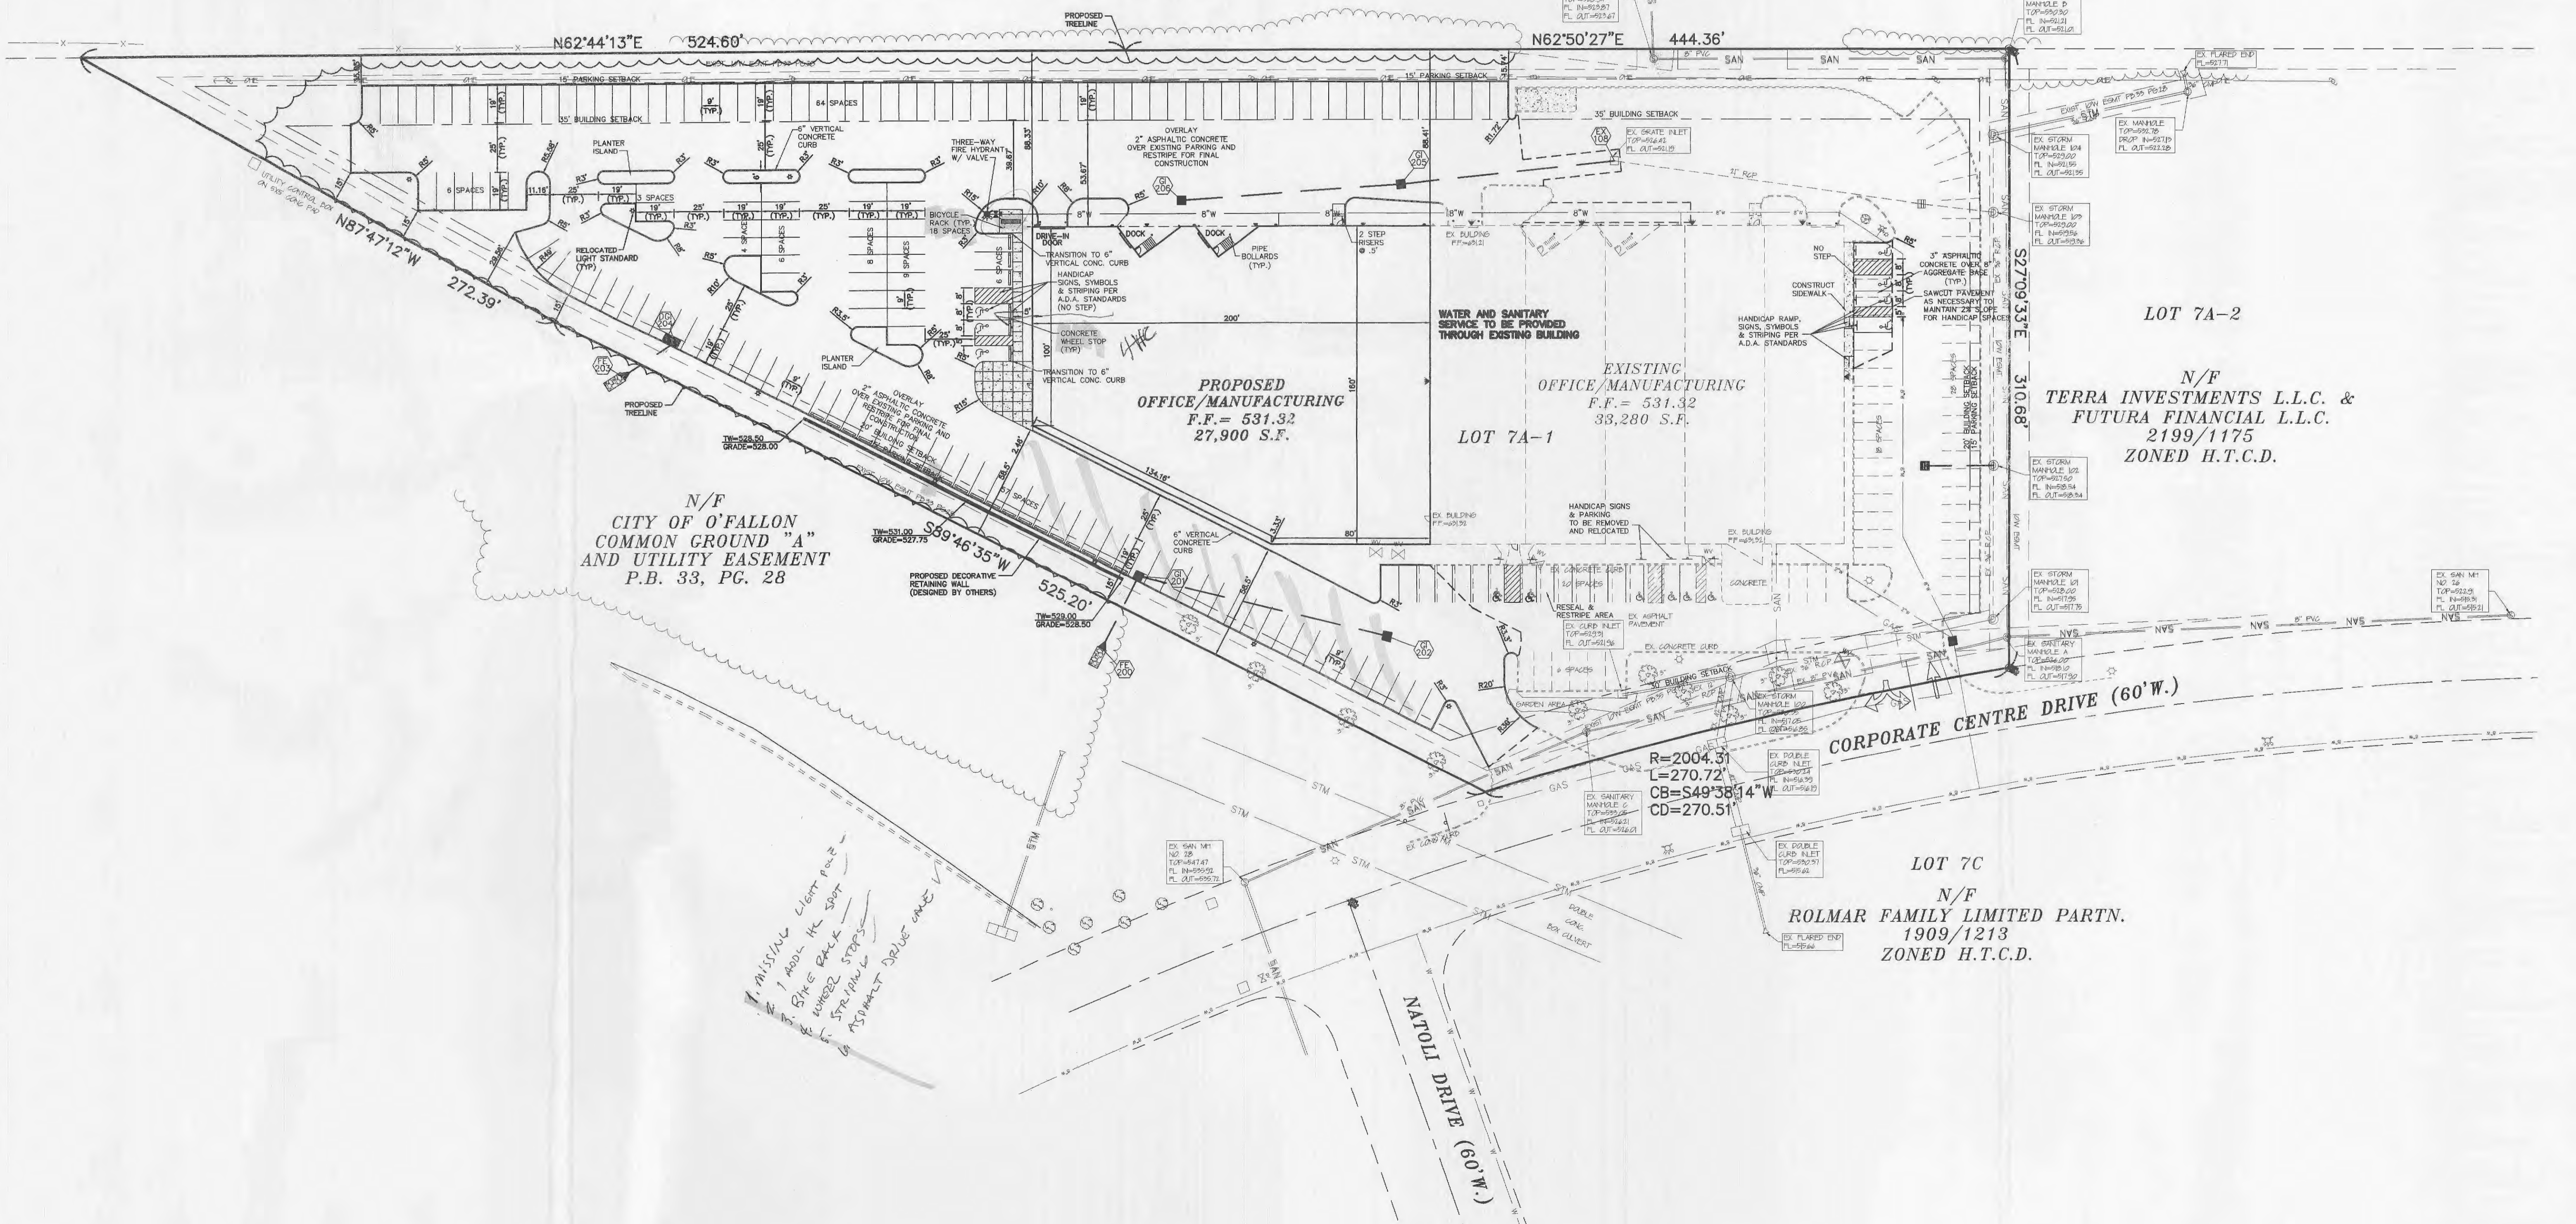

E:\DWG\A11500PLUS\11793D-Synergetics Addition\CONSTRUCTION\11793D.CON.dwg, Siteplan 5, 11/18/2004 9:50:52 AM, Station 38 ALL