


N/F  
**UNGERBOECK DEVELOPMENT L.C.**  
 2268/1853  
 ST. CHARLES COUNTY  
 ZONED BUSINESS PARK

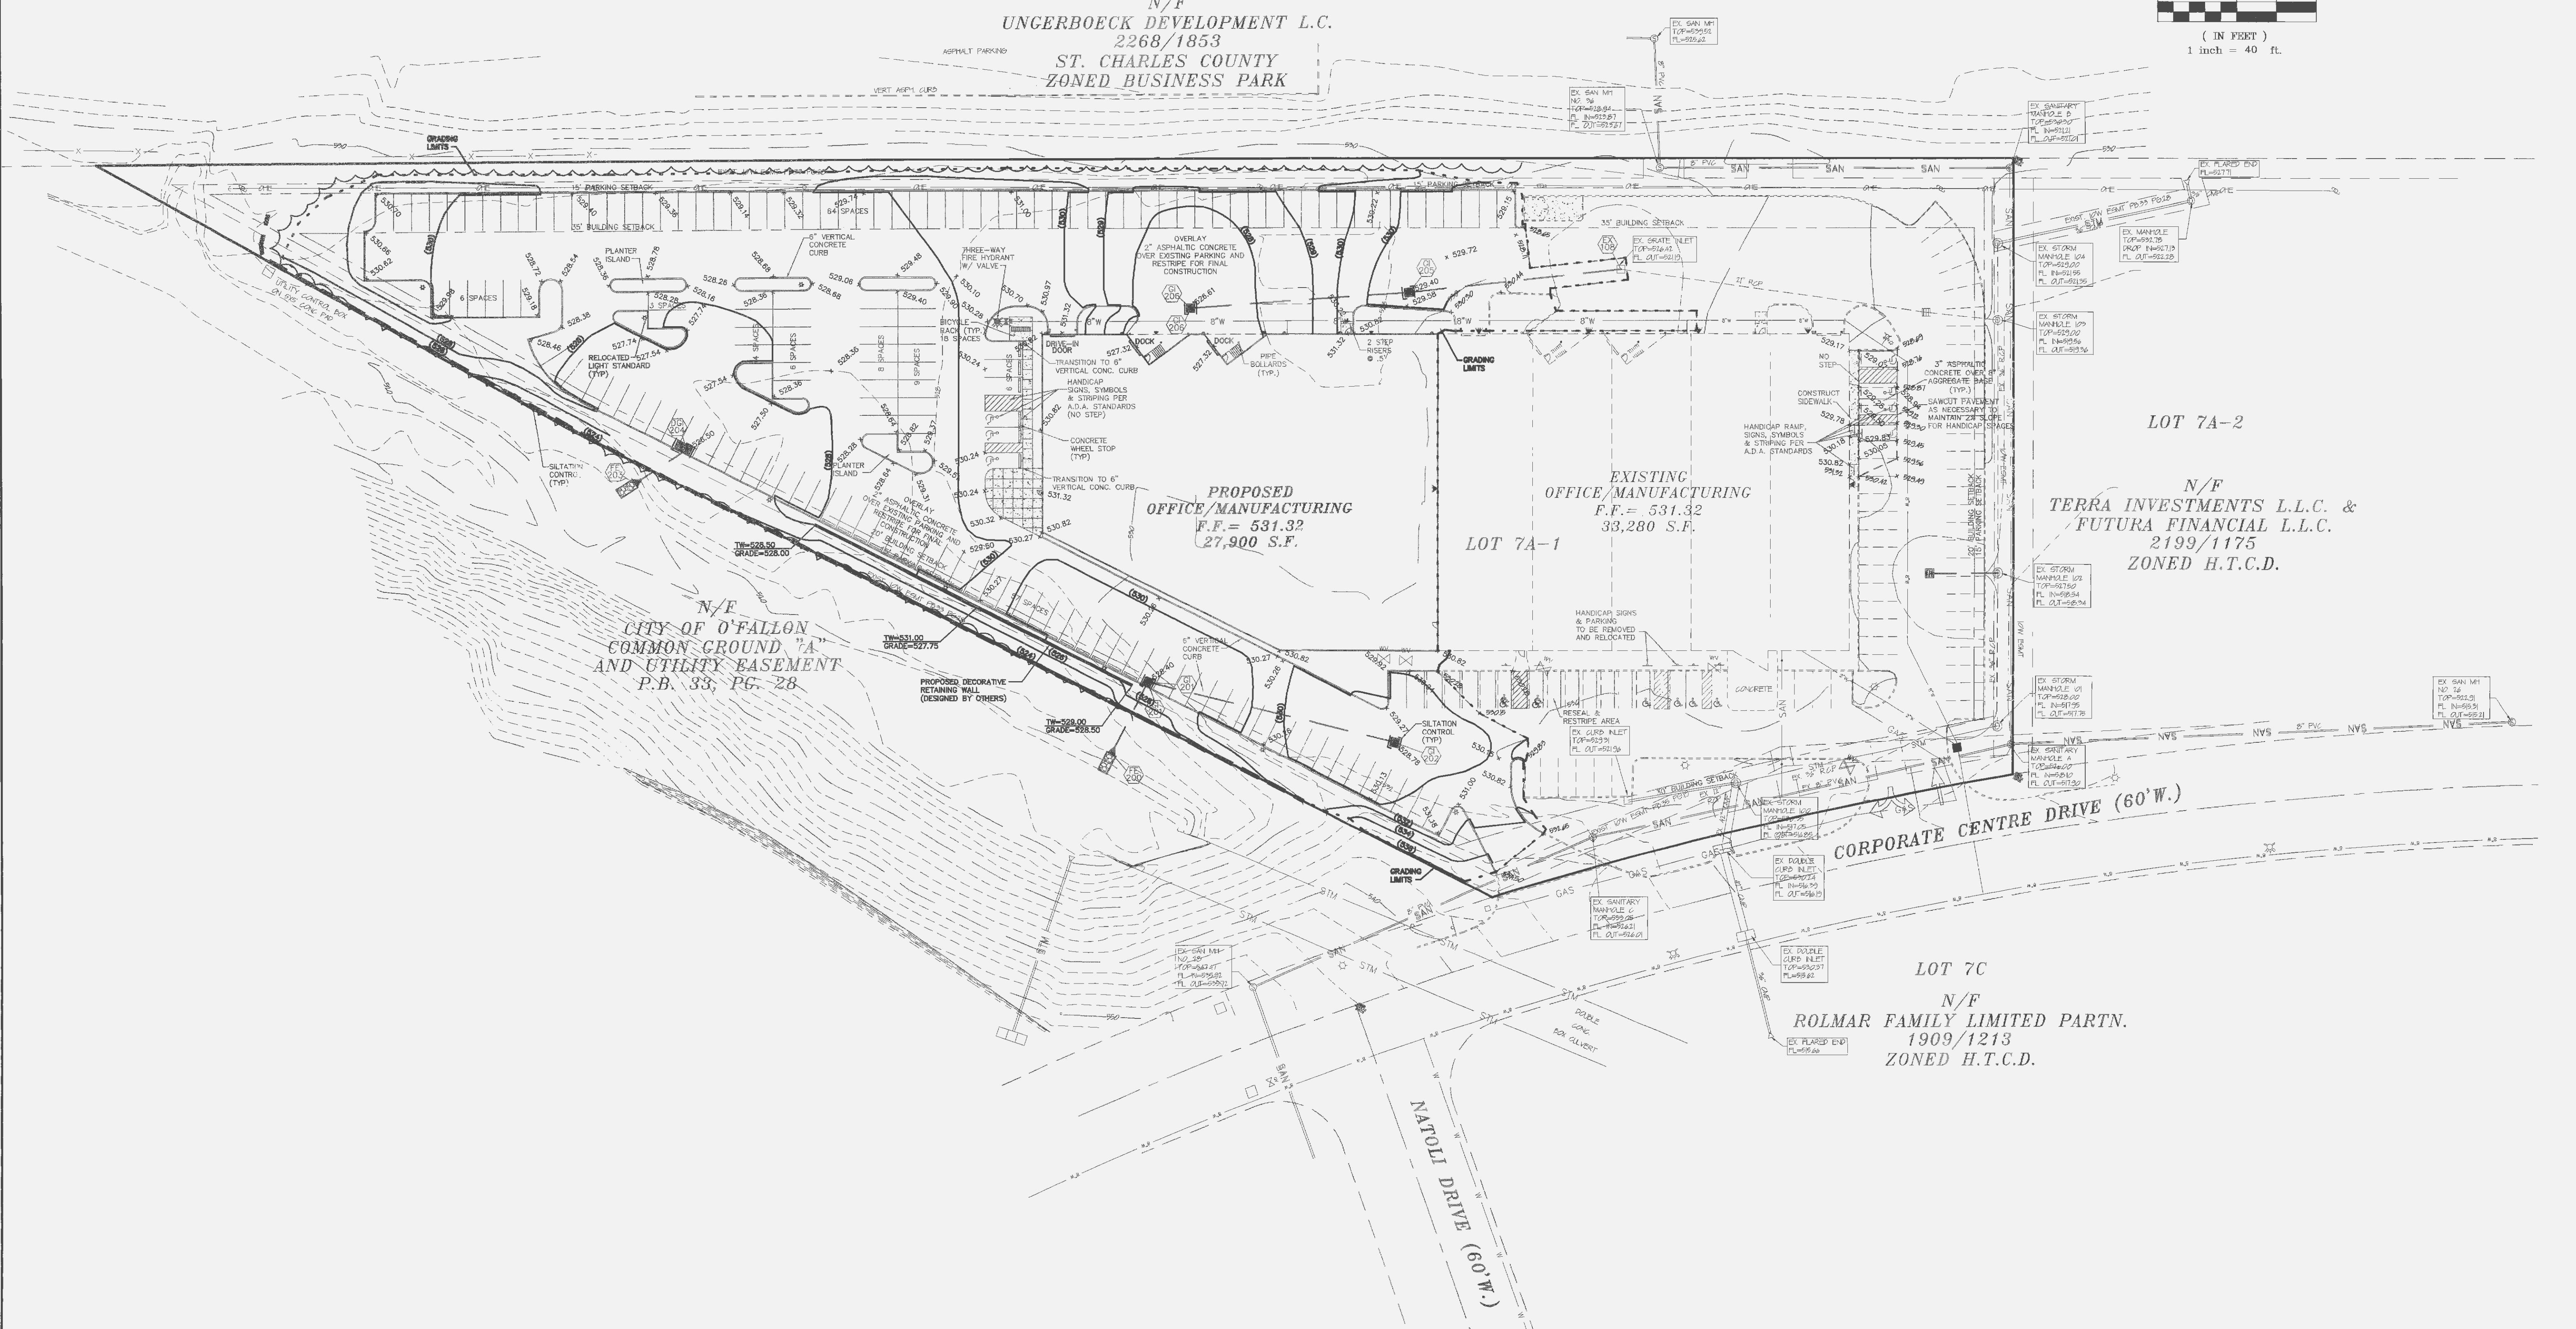

N/E  
 CITY OF O'FALLON  
 COMMON GROUND "A"  
 AND UTILITY EASEMENT  
 P.B. 33, PG. 28

LOT 7A-2  
 N/F  
**TERRA INVESTMENTS L.L.C. & FUTURA FINANCIAL L.L.C.**  
 2199/1175  
 ZONED H.T.C.D.

LOT 7C  
 N/F  
**ROLMAR FAMILY LIMITED PARTN.**  
 1909/1213  
 ZONED H.T.C.D.

E:\DWG\A11500PLUS\11793D- Synergetics Addition\CONSTRUCTION\11793DCON.dwg, Grading 6, 11/19/2004 9:20:36 AM, Station 36 ALJ