
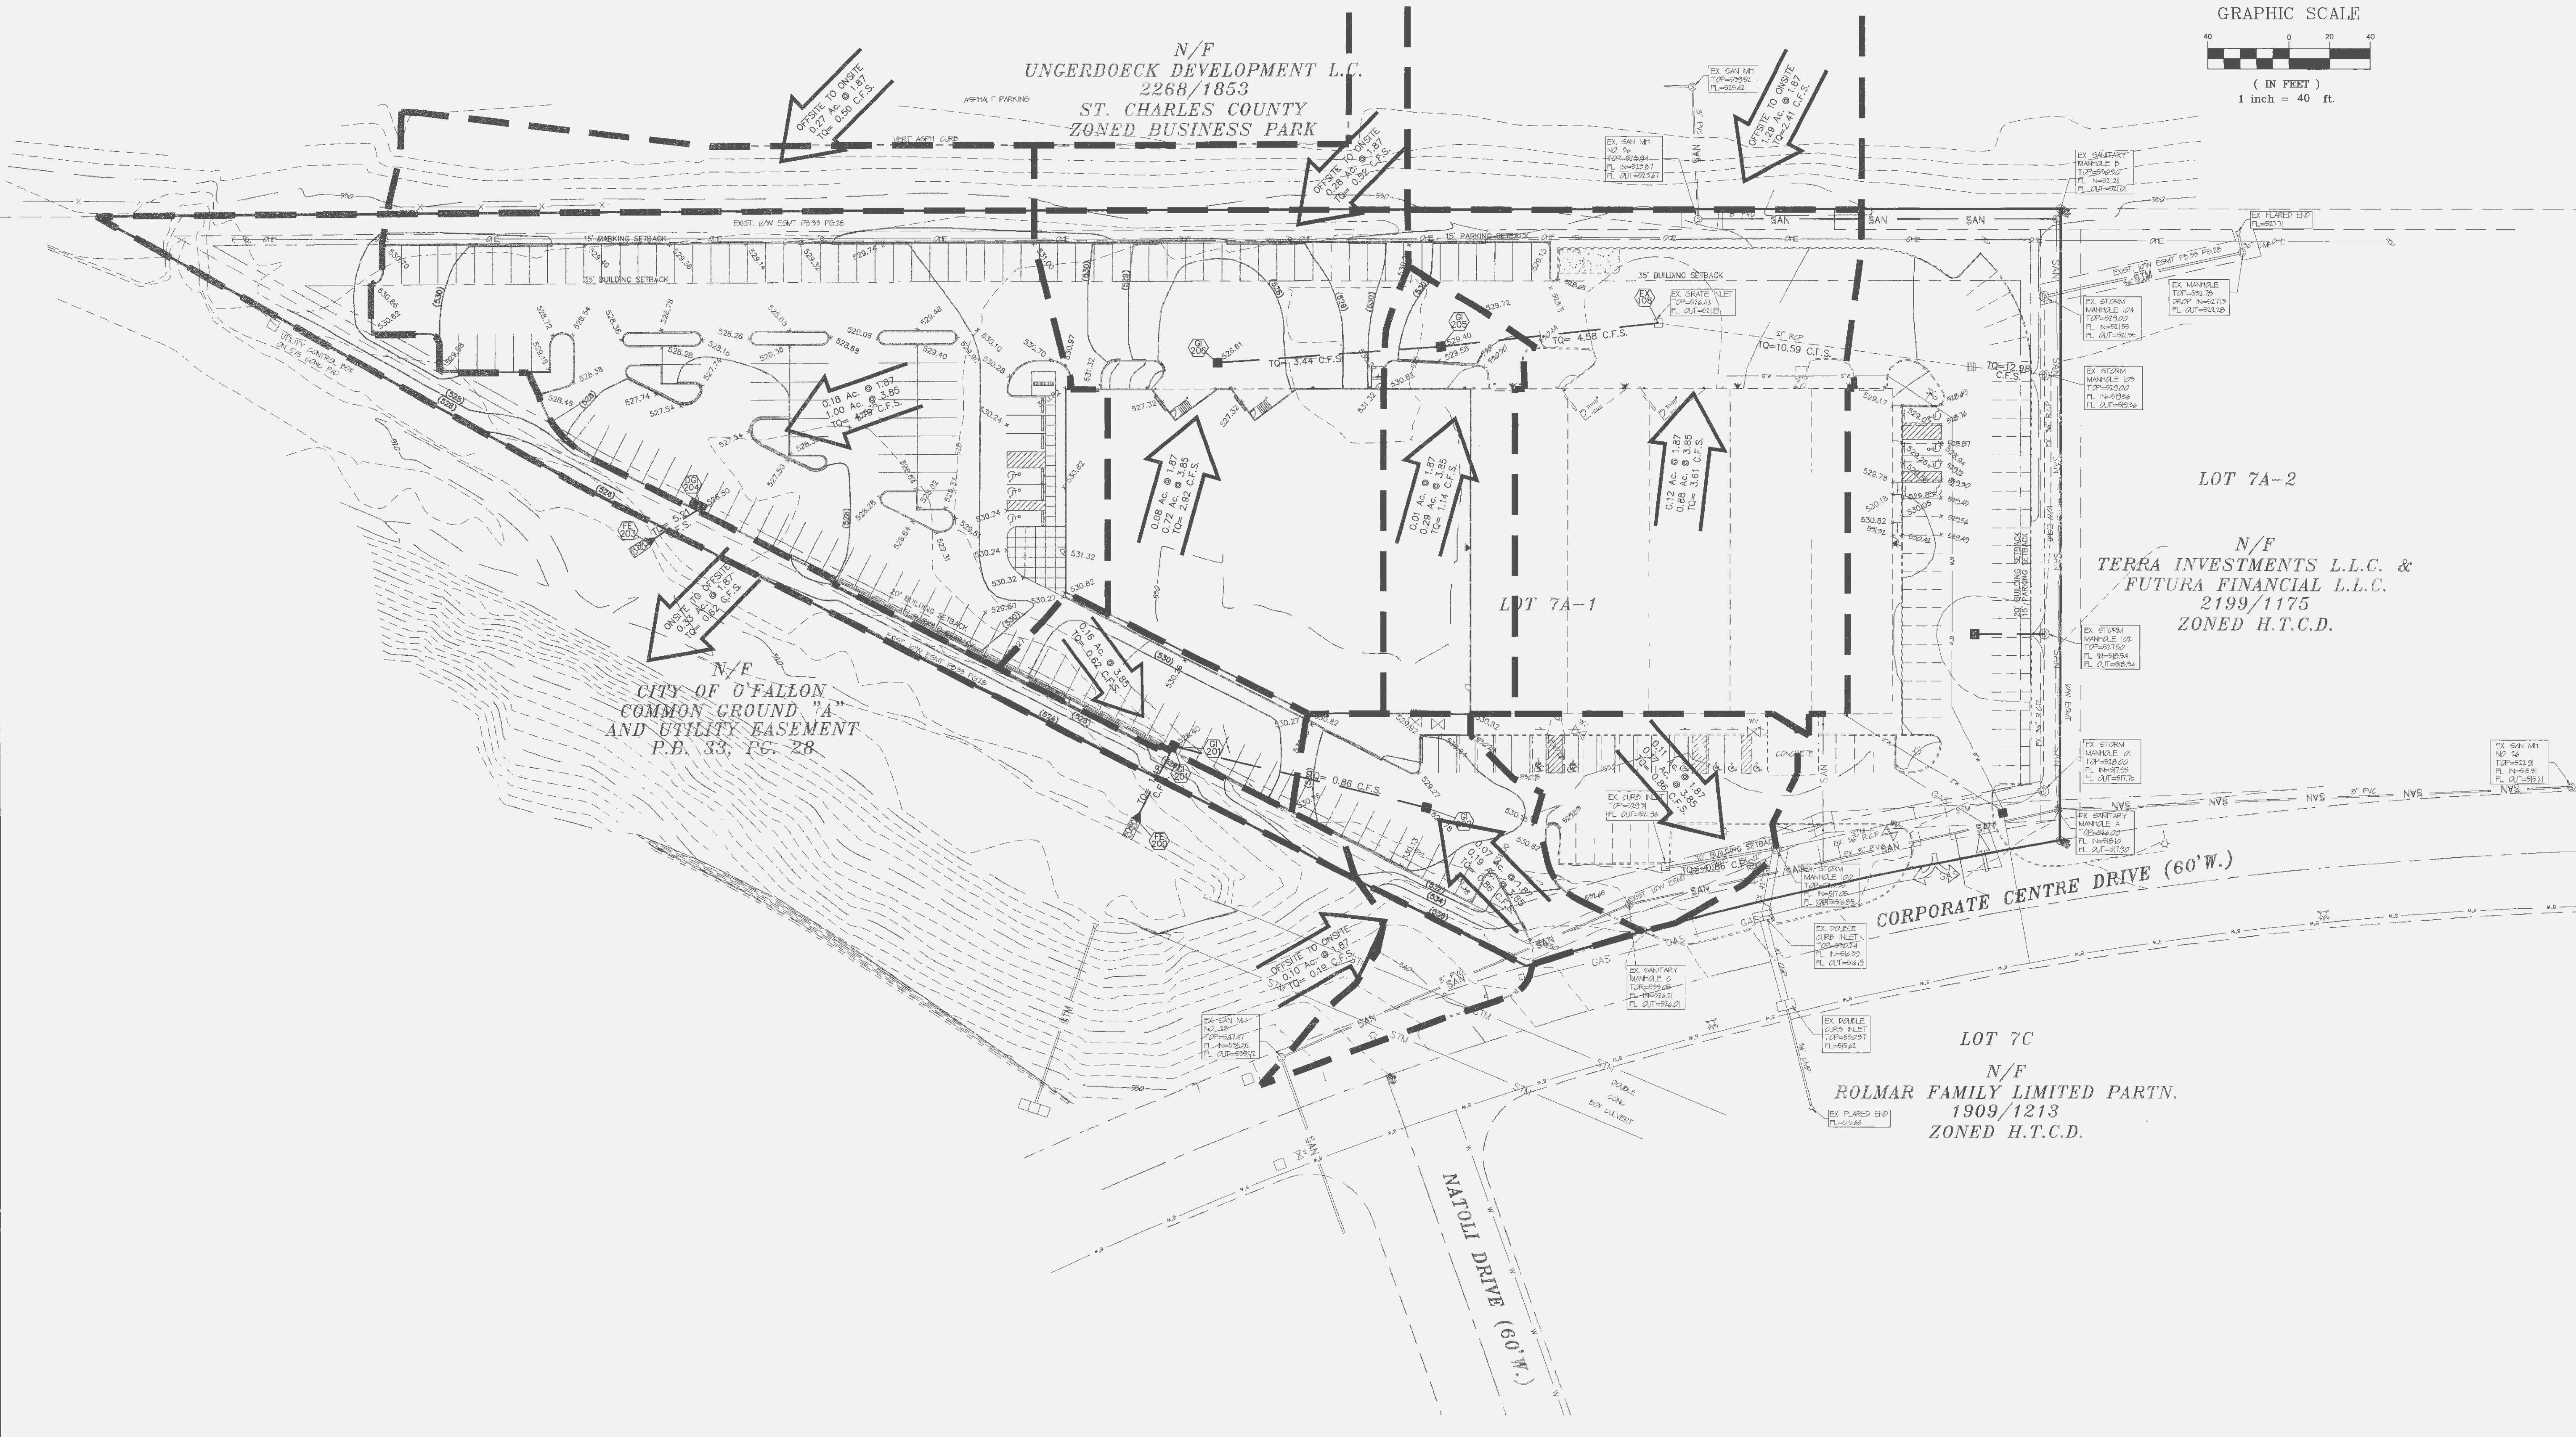
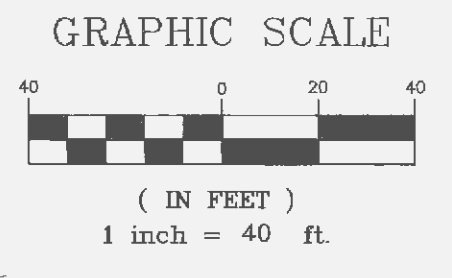


THIS SHEET FOR DRAINAGE AREA PURPOSES ONLY, NOT FOR CONSTRUCTION!!!!

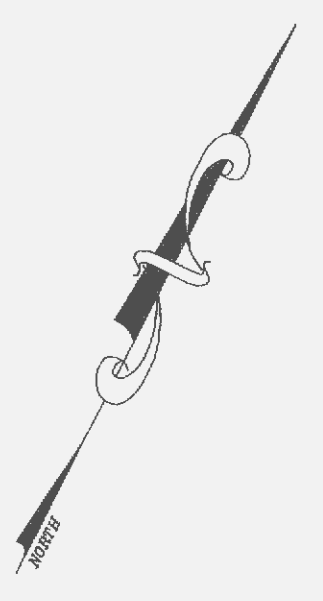

E:\DWG\A11500PLUS\11793D-Construct\CONSTRUCTION\11793DCON.dwg, Drainage B, 11/18/2004 9:20:36 AM, Station 38 ALL