


GENERAL NOTES:

1. ARCHITECTURAL & STRUCTURAL DRAWING ELEVATIONS BASED ON FIELD ELEVATION OF 0'-0". RE: SITE DRAWINGS FOR GRADING ELEVATIONS.
2. REFERENCE SPECIFICATION MANUAL FOR DOOR, ROOM FINISH AND TOILET ACCESSORY SCHEDULE.
3. COORDINATE ROUGH OPENING & SPACE REQUIREMENTS OF ALL TENANT SUPPLIED EQUIPMENT TO AVOID CONFLICTS WITH CONSTRUCTION UNDER THIS CONTRACT PRIOR TO BEGINNING CONSTRUCTION.
4. SET ALL INTERIOR FLOOR DRAINS 1/2" BELOW TOP OF SLAB. CUP SLOPE DRAIN AT 1/4"/FT.
5. ALL CONTROL JOINTS TO BE FILLED WITH SEALANT AS SPECIFIED IN SECTION 07900.
6. ALL EXTERIOR SLABS TO BE MEDIUM BROOM FINISH PERPENDICULAR TO PATH OF TRAFFIC EXCEPT WHERE IT IS TO RECEIVE A FINISH MATERIAL.
7. SEE SERIES A90C DRAWINGS IN DETAIL MANUAL FOR MOUNTING HEIGHTS OF TOILET ACCESSORIES.

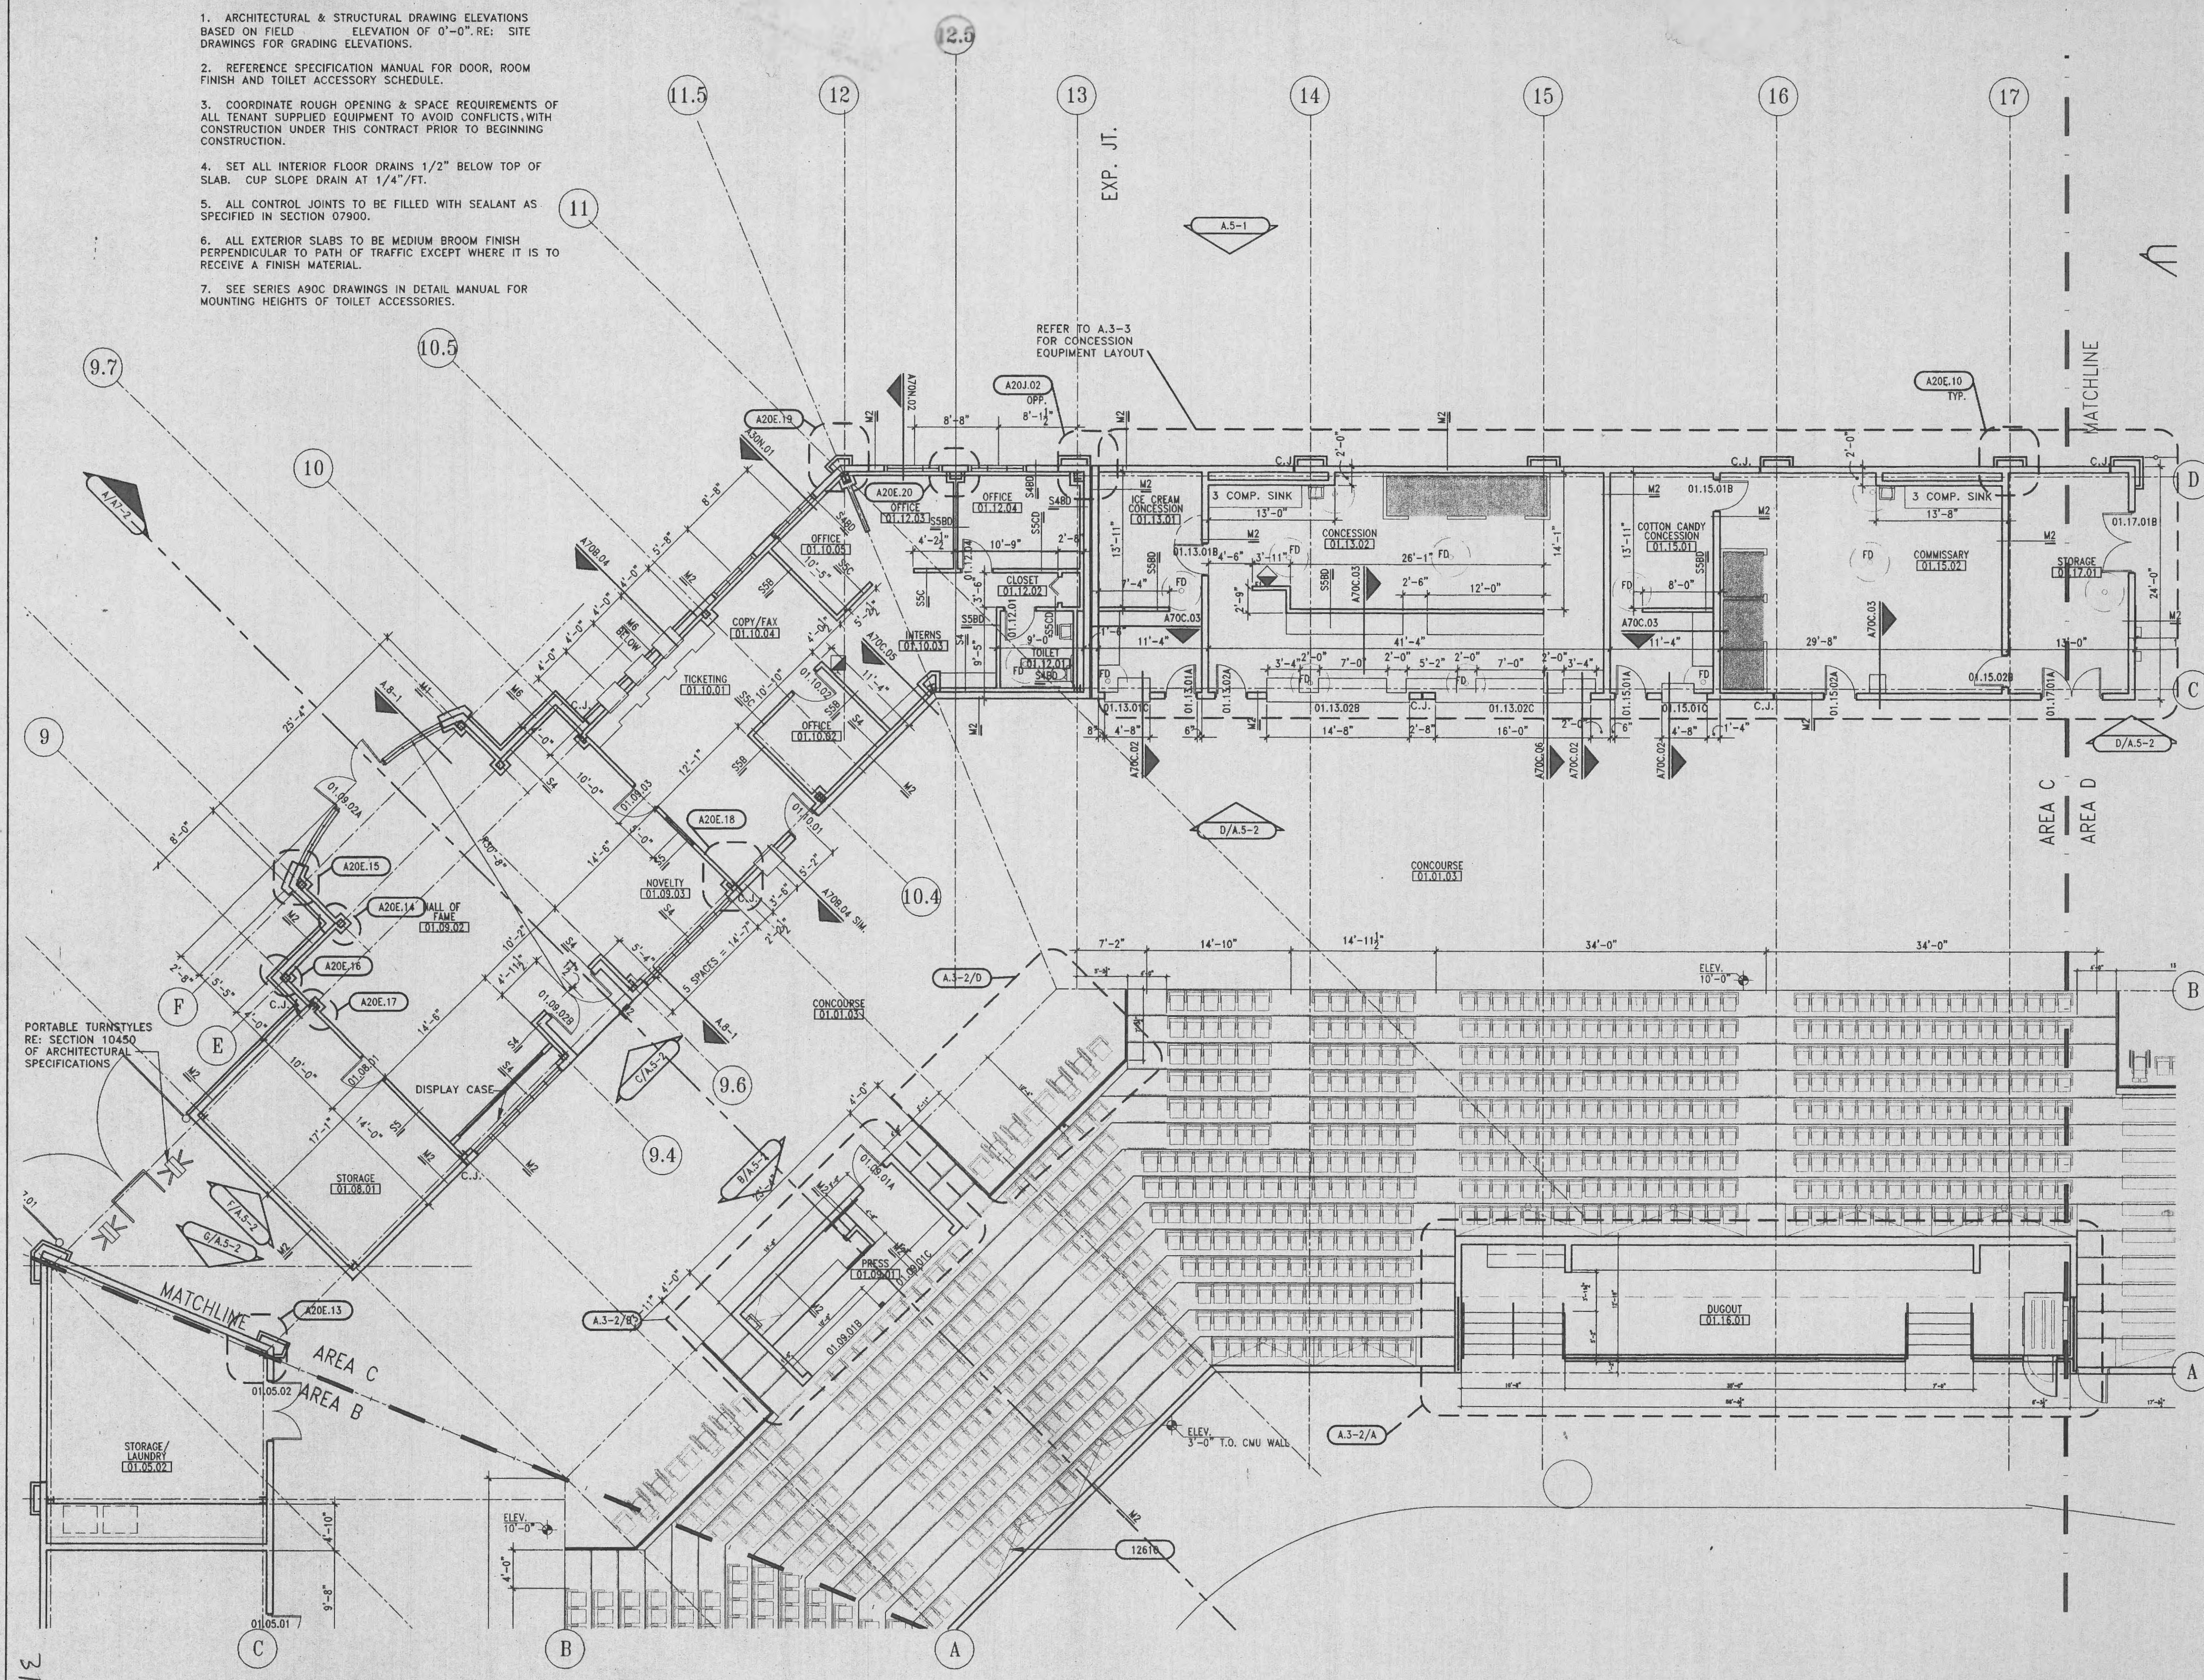

DIVISION	DESCRIPTION
DIVISION 2	02200 EARTHWORK 02282 TERMITE CONTROL 02520 PORTLAND CEMENT CONCRETE PAVING 02521 IMPRINTED CONCRETE PAVING 02780 UNIT PAVES 02831 CHAIN LINK FENCES AND GATE 02910 NATURAL TURF PLAYING FIELD SYSTEM
DIVISION 3	03300 CAST IN PLACE CONCRETE 03350 CONCRETE TOPPING 03450 ARCHITECTURAL PRECAST CONCRETE
DIVISION 4	04200A UNIT MASONRY 04200B UNIT MASONRY 04200C UNIT MASONRY 04200D UNIT MASONRY 04200E UNIT MASONRY
DIVISION 5	05120 STRUCTURAL STEEL 05210 STEEL JOIST 05310 METAL DECKING 05400 COLD-FORMED METAL FRAMING 05500 METAL FABRICATION 05511 PIPE RAILINGS 05530 GRATINGS 05700 ORNAMENTAL METALWORK 05720 ORNAMENTAL HANDRAILS AND RAILINGS 05810 EXPANSION JOINT COVER ASSEMBLIES
DIVISION 6	06105 MISC. CARPENTRY 06400 ARCHITECTURAL WOODWORK
DIVISION 7	07160 BITUMINOUS DAMPROOFING 07180 WATER REPELLENTS 07210 BUILDING INSULATION 07531 EPDM SINGLE PLY MEMBRANE ROOFING 07532 SHEET METAL FLASHING AND TOW 07710 MANUFACTURED ROOF SPECIALTIES 07720 ROOF ACCESSORIES 07901 JOINT SEALANTS
DIVISION 8	08110 STEEL DOORS AND FRAMES 08211 FLUSH WOOD DOORS 08305 ACCESS DOORS 08330 OVERHEAD COILING DOORS 08333 OVERHEAD COILING SHUTTERS 08410 ALUMINUM ENTRANCES AND STOREFRONT 08550 WOOD WINDOWS 08555 WOOD WINDOWS 08665 SECURITY WINDOWS 08710 FINISH HARDWARE 08800 GLAZING 08830 MIRROR GLASS
DIVISION 9	09255 GYPSUM BOARD ASSEMBLIES 09310 CERAMIC TILE 09510 ACoustICAL CEILING 09635 RESILIENT WALL BASE AND ACCESSORIES 09880 CARPET 09780 FLOOR SEALERS 09800 SPECIAL COATINGS 09810 FERROUS METAL SPECIAL COATINGS 09815 HAZARD STRIPING 09900 PAINTING
DIVISION 10	10155 TOILET COMPARTMENTS 10350 FLAGPOLES 10500 CAMPUS 10522 FIRE EXTINGUISHERS, CABINETS & ACCESSORIES 10800 TOILET ACCESSORIES
DIVISION 11	11452 RESIDENTIAL EQUIPMENT 11480 STADIUM GAME EQUIPMENT 11481 FIELDWALL PADS 11485 SCOREBOARDS 11486 VIDEO BOARDS
DIVISION 12	12610 STADIUM CHAIRS 12620 BENCH SEATING
DIVISION 13	NONE INCLUDED
DIVISION 14	14420 WHEELCHAIR LIFTS



HELLMUTH OBATA & KASSABAUM, INC.
Architecture, Engineering, Planning,
Interiors, Facility Programming
323 West 8th Street, Suite 700
Kansas City, Missouri 64105


STRUCTURAL ENGINEER
Kerr Cozart Graham Associates
801 Walnut - Suite 301
Kansas City, Missouri 64106

MECHANICAL/ELECTRICAL/PLUMBING
Bender & Associates
9503 63rd Street - Suite 214
Raytown, Missouri 64133
CIVIL ENGINEER
George Shuler Associates, Inc.
225 South Main Street - Suite 200
O'Fallon, Missouri 63366-2992

T. R. HUGHES BALLPARK
AT THE OZZIE SMITH SPORTS COMPLEX
for the River City Rascals
OF FALLON, MO.

BID PACKAGE #1

PACKAGE REVISIONS	NO.	DATE	DESCRIPTION

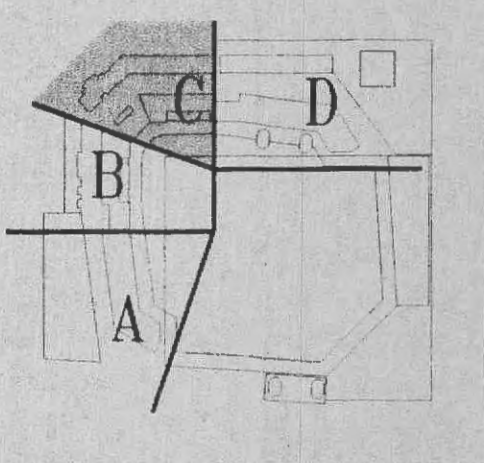

PROJECT NO. 97-0761-00
ISSUED BY: HOK SPORT
DRAWN BY: REVIEWED BY:

ISSUED: July 7, 1998
SHEET TITLE

ENLARGED PLAN
MAIN CONCOURSE
AREA PLAN C

CATEGORY - SUB-CATEGORY - SHEET

A.2-1C

