


A ENLARGED SECTION @ SUITE / CLUB SEATING
1/2"=1'-0"

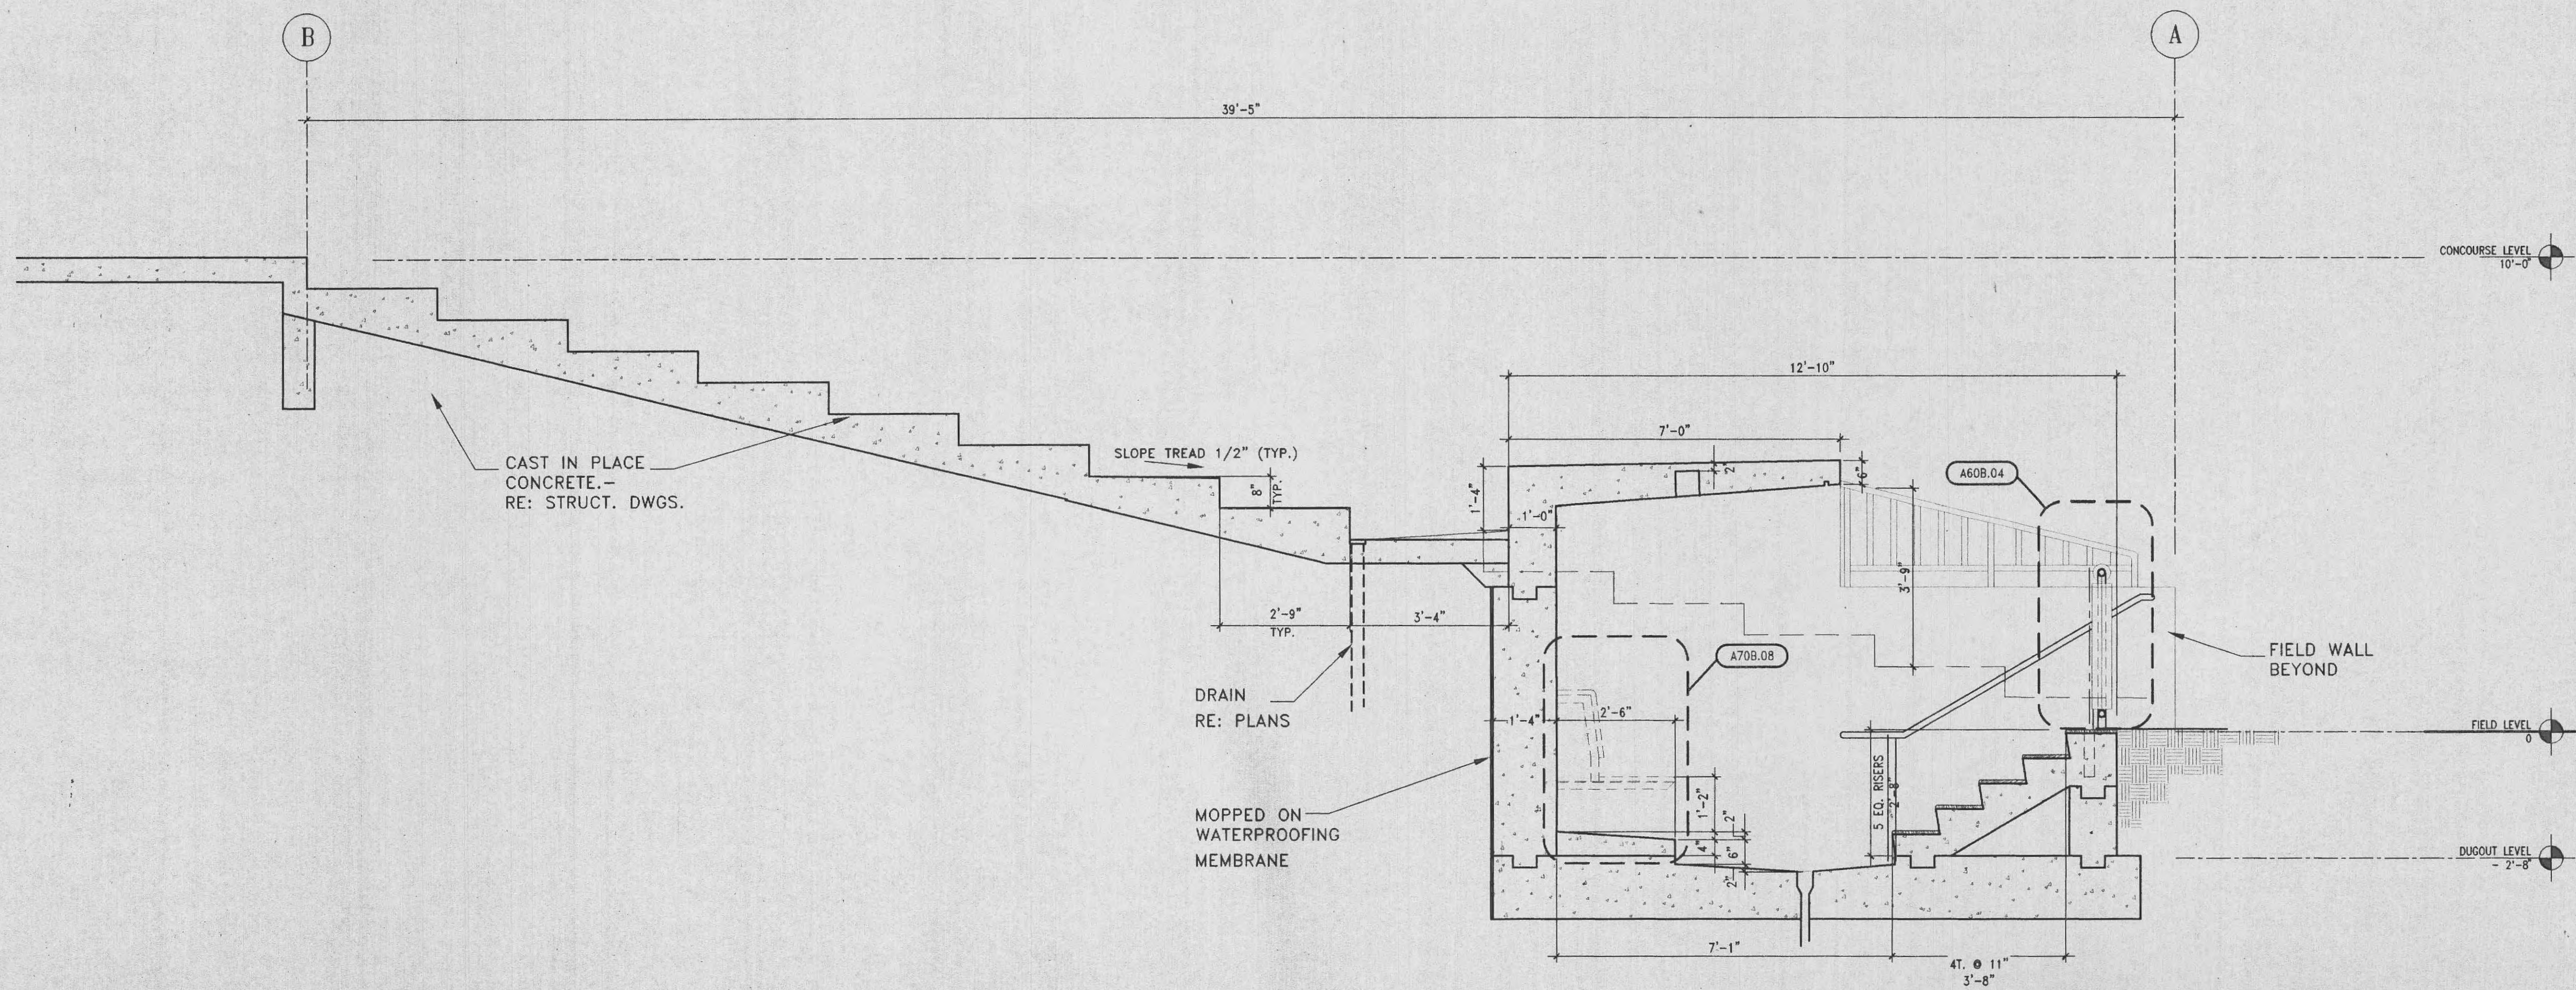

B ENLARGED SECTION @ DUGOUT
1/2"=1'-0"

KEYNOTES

DIVISION 2

- 02200 EARTHWORK
- 02282 TERMITE CONTROL
- 02520 PORTLAND CEMENT CONCRETE PAVING
- 02521 IMPERVED CONCRETE PAVING
- 02780 UNIT PAVERS
- 02831 CHAIN LINK FENCES AND GATE
- 02910 NATURAL TURF PLANTING FIELD SYSTEM

DIVISION 3

- 03300 CAST IN PLACE CONCRETE
- 03350 CONCRETE TOPPING
- 03450 ARCHITECTURAL PRECAST CONCRETE

DIVISION 4

- 04200A UNIT MASONRY
- 04200B UNIT MASONRY
- 04200C UNIT MASONRY
- 04200D UNIT MASONRY
- 04200E UNIT MASONRY

DIVISION 5

- 05120 STRUCTURAL STEEL
- 05210 STEEL JOISTS
- 05310 METAL DECKING
- 05400 COLD-FORMED METAL FRAMING
- 05500 METAL FABRICATION
- 05521 PIPE RAILINGS
- 05530 GRATINGS
- 05700 ORNAMENTAL METALWORK
- 05720 ORNAMENTAL HANDRAILS AND RAILINGS
- 05810 EXPANSION JOINT COVER ASSEMBLIES

DIVISION 6

- 06105 MISC. CARPENTRY
- 06400 ARCHITECTURAL WOODWORK

DIVISION 7

- 07160 BITUMINOUS DAMPROOFING
- 07161 WATER REPELLENTS
- 07210 BUILDING INSULATION
- 07531 EPDM SINGLE PLY MEMBRANE ROOFING
- 07520 SHEET METAL FLASHING AND TRIM
- 07710 MANUFACTURED ROOF SPECIALTIES
- 07720 ROOF ACCESSORIES
- 07901 JOINT SEALANTS

DIVISION 8

- 08110 STEEL DOORS AND FRAMES
- 08211 FLUSH WOOD DOORS
- 08305 ACCESS DOORS
- 08330 OVERHEAD COILING DOORS
- 08333 OVERHEAD COILING SHUTTERS
- 08410 ALUMINUM ENTRANCES AND STOREFRONT
- 08520 ALUMINUM WINDOWS
- 08550 WOOD WINDOWS
- 08665 SECURITY WINDOWS
- 08710 FINISH HARDWARE
- 08800 GLAZING
- 08830 MIRROR GLASS

DIVISION 9

- 09255 GYPSUM BOARD ASSEMBLIES
- 09310 CERAMIC TILE
- 09510 ACOUSTICAL CEILINGS
- 09635 RESILIENT WALL BASE AND ACCESSORIES
- 09800 CARPET
- 09780 FLOOR SEALERS
- 09800 SPECIAL COATINGS
- 09810 FERROUS METAL SPECIAL COATINGS
- 09815 HAZARD STRIPING
- 09900 PAINTING

DIVISION 10

- 10155 TOILET COMPARTMENTS
- 10350 FLAPDOORS
- 10500 CANOPIES
- 10522 FIRE EXTINGUISHERS, CABINETS & ACCESSORIES
- 10800 TOILET ACCESSORIES

DIVISION 11

- 11452 RESIDENTIAL EQUIPMENT
- 11482 STADIUM GAME EQUIPMENT
- 11481 FIELDWALL PADS
- 11485 SCOREBOARDS
- 11486 VIDEO BOARDS

DIVISION 12

- 12610 STADIUM CHAIRS
- 12620 BENCH SEATING

DIVISION 13

NONE INCLUDED

DIVISION 14

- 14420 WHEELCHAIR LIFTS



HELLMUTH OBATA & KASSABAUM, INC.
Architecture, Engineering, Planning,
Interiors, Facility Programming
323 West 8th Street, Suite 700
Kansas City, Missouri 64105

STRUCTURAL ENGINEER
Kerr Conrad Clibon Associates
801 Walnut - Suite 303
Kansas City, Missouri 64106

MECHANICAL/ELECTRICAL/PLUMBING
Hudson & Associates
9503 63rd Street - Suite 214
Raytown, Missouri 64133

CIVIL ENGINEER
George Shuler Associates, Inc.
223 South Main Street - Suite 200
O'Fallon, Missouri 63366-2892

T. R. HUGHES BALLPARK
AT THE OZZIE SMITH SPORTS COMPLEX
for the River City Rascals
OF FALLON, MO.

BID PACKAGE #1

| PACKAGE REVISIONS | | |
|-------------------|------|-------------|
| NO. | DATE | DESCRIPTION |
| | | |
| | | |
| | | |

PROJECT NO. 97-0761-00 ISSUED BY: HOK SPORT
DRAWN BY: REVIEWED BY:
ISSUED: July 7, 1998
SHEET TITLE

ENLARGED BUILDING SECTIONS
CATEGORY - SUB-CATEGORY - SHEET
A.7-3