



A ENLARGED SECTION @ HOME PLATE
1/2" = 1'-0"

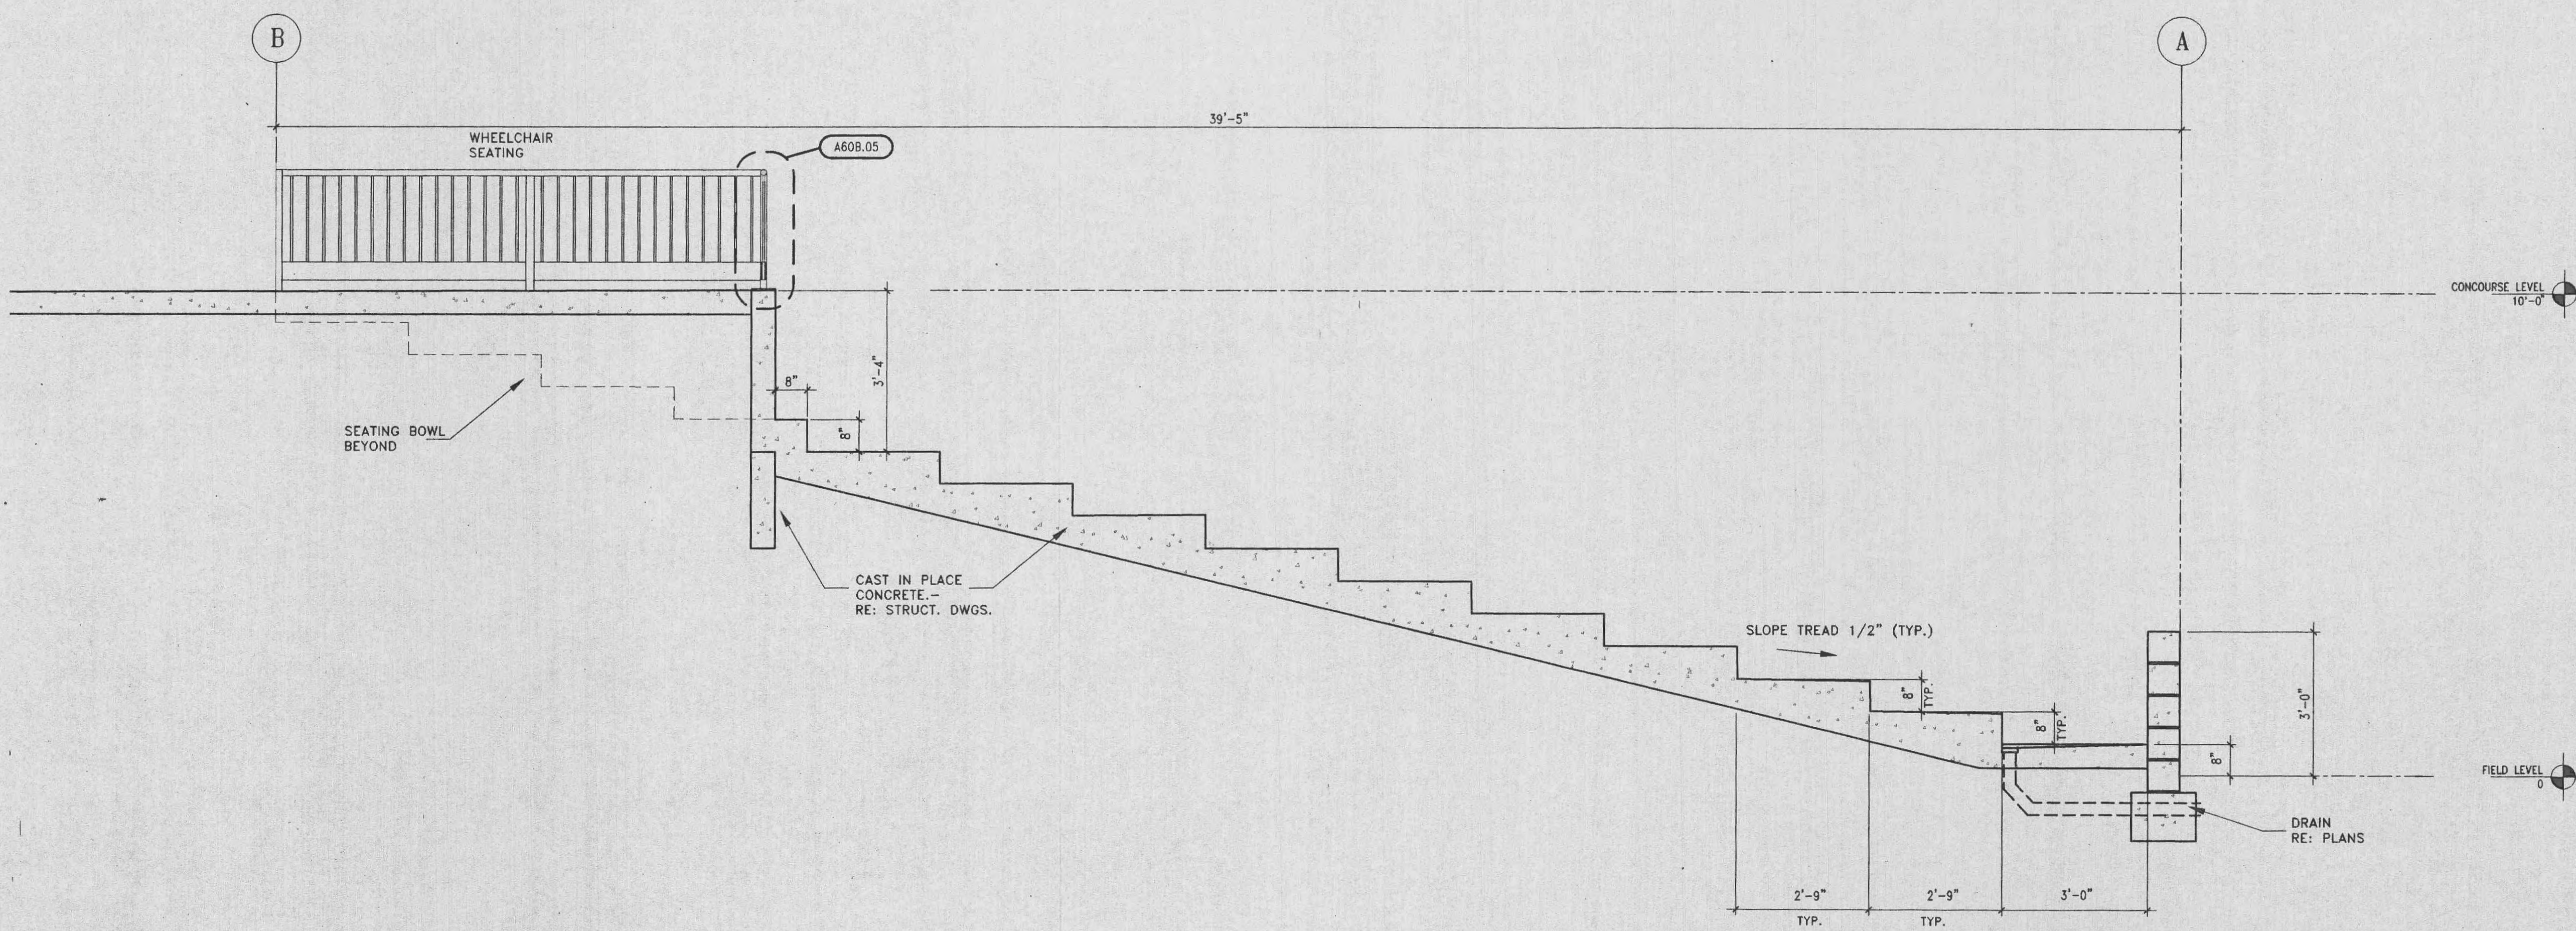

B ENLARGED SECTION @ THIRD BASE
1/2" = 1'-0"

KEYNOTES

DIVISION 2	
02200	EARTHWORK
02282	TERMITE CONTROL
02520	PORTLAND CEMENT CONCRETE PAVING
02521	IMPRINTED CONCRETE PAVING
02780	UNIT PAVERS
02831	CHAIN LINK FENCES AND GATE
02810	NATURAL TURF PLAYING FIELD SYSTEM
DIVISION 3	
03300	CAST IN PLACE CONCRETE
03350	CONCRETE TOPPING
03450	ARCHITECTURAL PRECAST CONCRETE
DIVISION 4	
04200A	UNIT MASONRY
04200B	UNIT MASONRY
04200C	UNIT MASONRY
04200D	UNIT MASONRY
04200E	UNIT MASONRY
DIVISION 5	
05120	STRUCTURAL STEEL
05210	STEEL JOIST
05310	METAL DECKING
05400	COLD-FORMED METAL FRAMING
05500	METAL FABRICATION
05521	PIPE RAILINGS
05530	GRATINGS
05700	ORNAMENTAL METALWORK
05720	ORNAMENTAL HANDRAILS AND RAILINGS
05810	EXPANSION JOINT COVER ASSEMBLIES
DIVISION 6	
06105	MISC. CARPENTRY
06400	ARCHITECTURAL WOODWORK
DIVISION 7	
07160	BITUMINOUS DAMPROOFING
07180	WATER REPELLENTS
07210	BUILDING INSULATION
07531	EPDM SINGLE PLY MEMBRANE ROOFING
07620	SHEET METAL FLASHING AND TRIM
07710	MANUFACTURED ROOF SPECIALTIES
07720	ROOF ACCESSORIES
07901	JOINT SEALANTS
DIVISION 8	
08110	STEEL DOORS AND FRAMES
08211	FLUSH WOOD DOORS
08305	ACCESS DOORS
08330	OVERHEAD COILING DOORS
08333	OVERHEAD COILING SHUTTERS
08410	ALUMINUM ENTRANCES AND STOREFRONT
08520	ALUMINUM WINDOWS
08550	WOOD WINDOWS
08665	SECURITY WINDOWS
08710	FINISH HARDWARE
08800	GLAZING
08830	MIRRORED GLASS
DIVISION 9	
09225	GYPSON BOARD ASSEMBLIES
09310	CERAMIC TILE
09510	ACOUSTICAL CEILING
09555	RESILIENT WALL BASE AND ACCESSORIES
09680	CARPET
09780	FLOOR SEALERS
09800	SPECIAL COATINGS
09810	FEROUS METAL SPECIAL COATINGS
09815	HAZARD STRIPPING
09900	PAINTING
DIVISION 10	
10155	TOILET COMPARTMENTS
10350	FLAGPOLES
10500	CANOPIES
10522	FIRE EXTINGUISHERS, CABINETS & ACCESSORIES
10800	TOILET ACCESSORIES
DIVISION 11	
11452	RESIDENTIAL EQUIPMENT
11480	STADIUM GAME EQUIPMENT
11481	FIELDWALL PADS
11485	SCOREBOARDS
11486	VIDEO BOARDS
DIVISION 12	
12610	STADIUM CHAIRS
12620	BENCH SEATING
DIVISION 13	
NONE INCLUDED	
DIVISION 14	
14420	WHEELCHAIR LIFTS

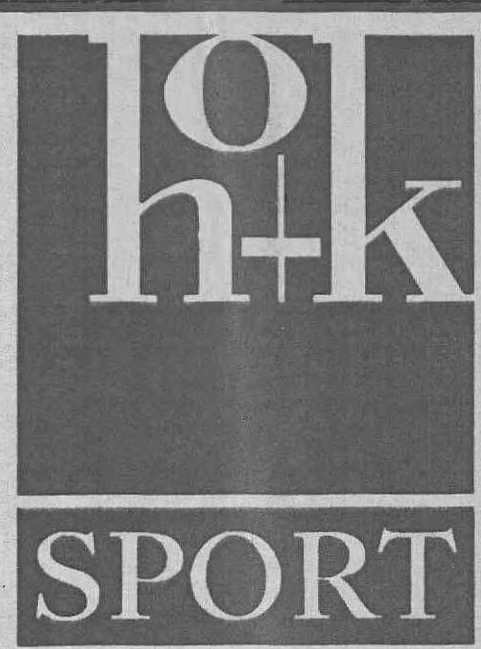

HELLMUTH OBATA & KASSABAUM, INC.
Architecture, Engineering, Planning,
Interiors, Facility Programming
323 West 8th Street, Suite 700
Kansas City, Missouri 64105

STRUCTURAL ENGINEER
Kent Conrad Crutcher Associates
801 Walnut - Suite 301
Kansas City, Missouri 64106

MECHANICAL/ELECTRICAL/PLUMBING
Iverson & Associates
9503 64th Street - Suite 214
Raytown, Missouri 64133

CIVIL ENGINEER
George Blaker Associates, Inc.
225 South Main Street - Suite 200
O'Fallon, Missouri 63366-2892

T. R. HUGHES BALLPARK
AT THE OZZIE SMITH SPORTS COMPLEX
for the River City Rascals
OF FALLON, MO.

BID PACKAGE #1

PACKAGE REVISIONS	NO.	DATE	DESCRIPTION

PROJECT NO. 97-0761-00
ISSUED BY: HOK SPORT
DRAWN BY: REVIEWED BY:

ISSUED: July 7, 1998
SHEET TITLE

ENLARGED BUILDING SECTIONS

CATEGORY - SUB-CATEGORY - SHEET
A.7-4