


DATE: JUNE, 2004	
DESIGN BY: DTS	
DRAWN BY: TMW	
PROJECT NO.: 9908	
SHEET NO. 6	TOTAL SHEETS 9

**STREET LIGHTING & INTERCONNECT**  
**T.R. HUGHES BOULEVARD**  
O'FALLON, MISSOURI

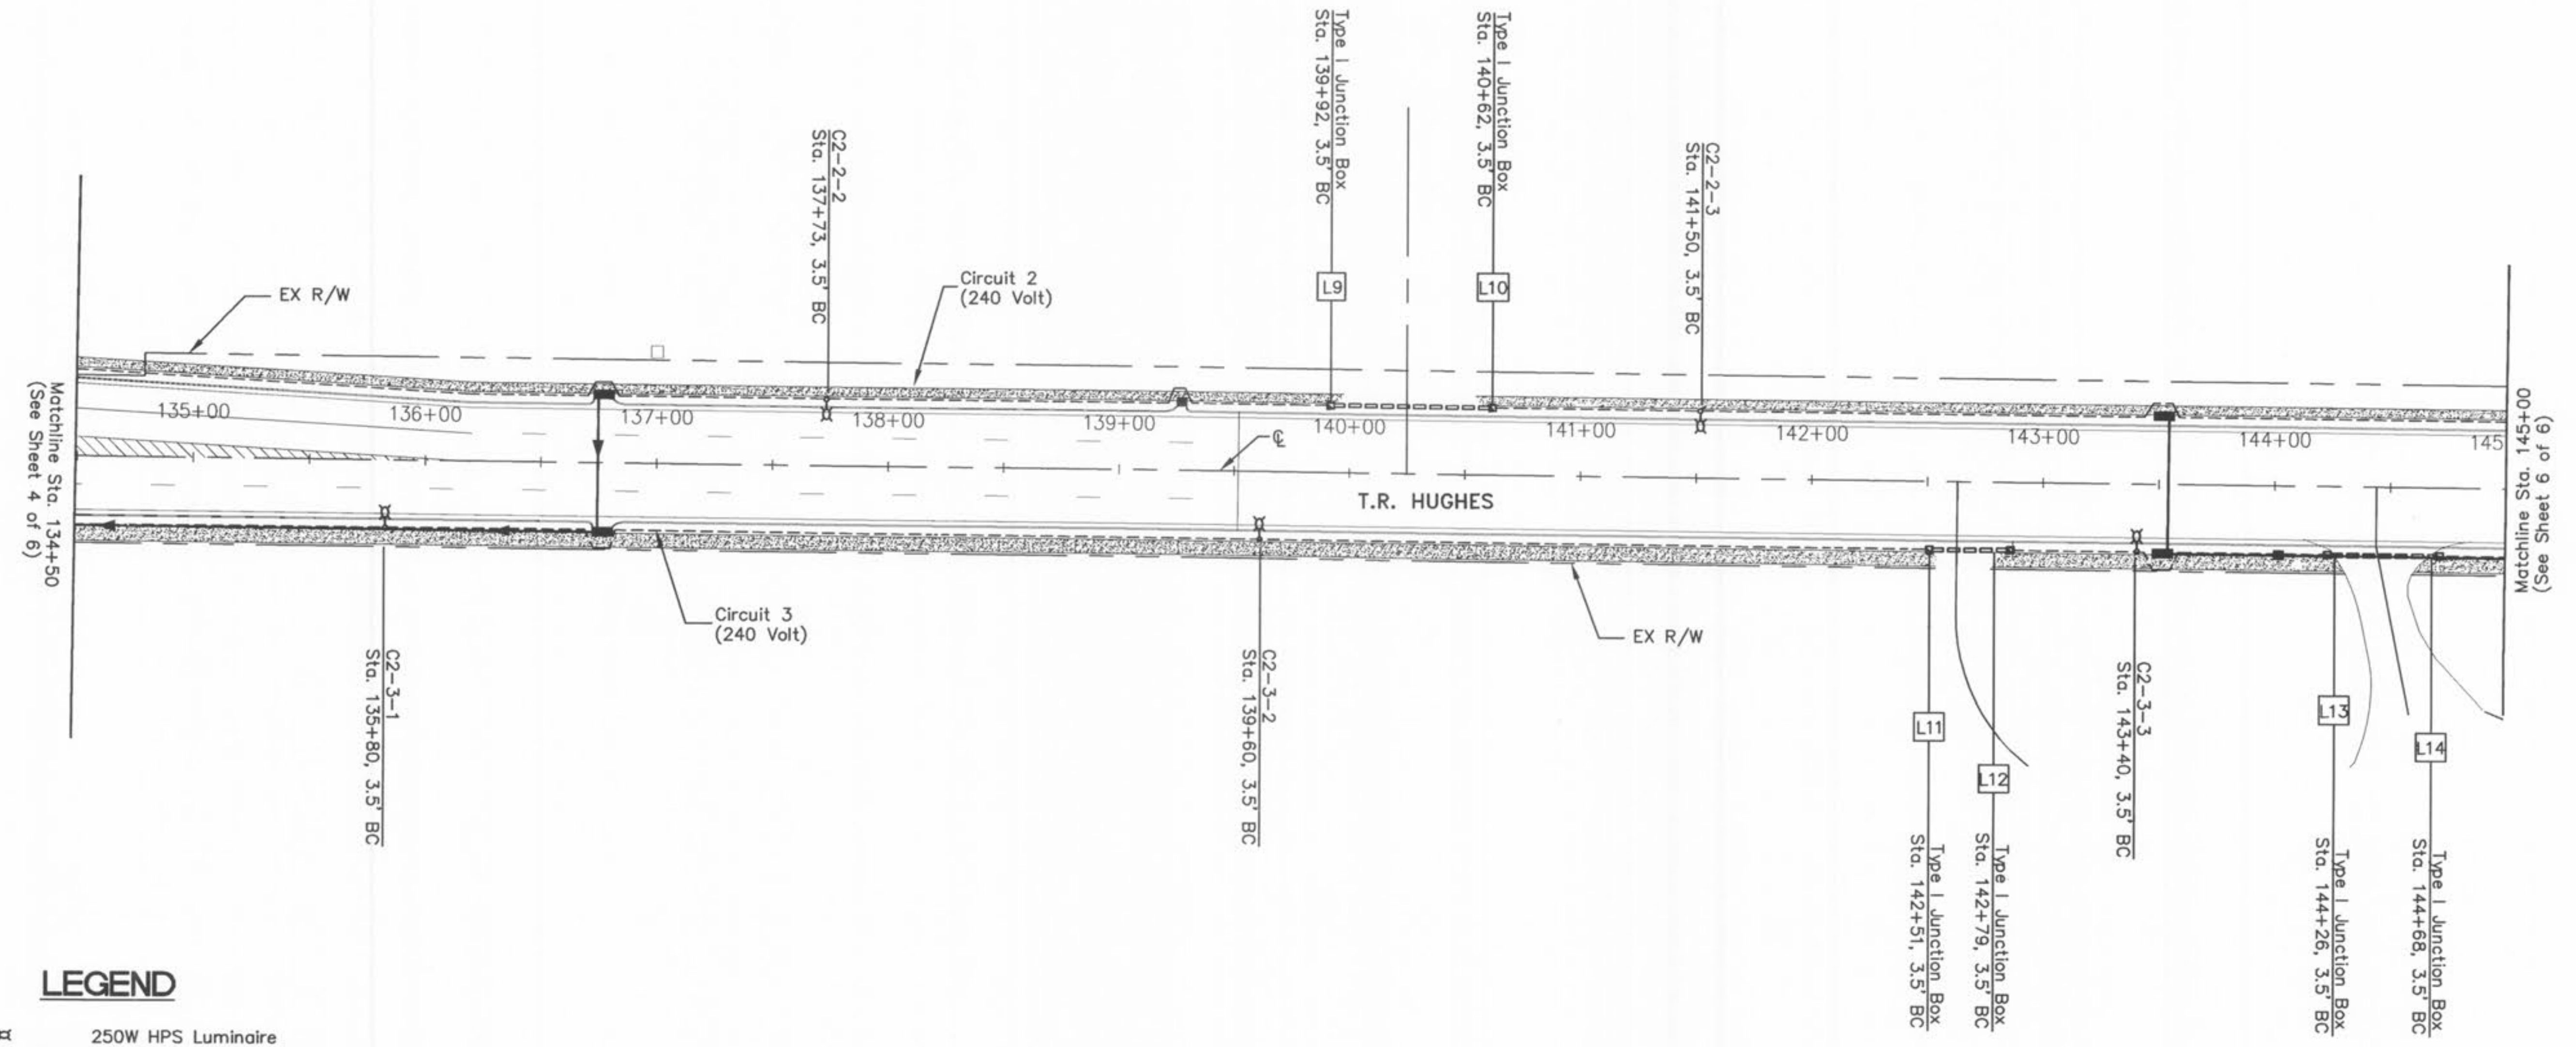

**LEGEND**

- 250W HPS Luminaire
- Junction Box
- Street Light Control Center
- Secondary Service Point
- 2" Trenched PVC Conduit
- Direct Bury Street Light Cable (3-1c#6 AWG, Type USE)
- 3" Pushed PVC Conduit
- 2" Bridge PVC Conduit (By Others)
- 2" PVC Conduit w/24 Mode Fiber Optic Cable (18 Single/6 Multi)

