

T.R. HUGHES BOULEVARD

ROADWAY SECTIONS MODIFICATION

CITY OF O'FALLON  
COMMUNITY DEVELOPMENT  
DESIGN DIVISION  
O'FALLON, MISSOURI






DISCLAIMER OF RESPONSIBILITY  
I HEREBY CERTIFY THAT THE DOCUMENTS REFERRED TO ARE AUTHENTICATED BY MY SEAL AND LIMITED TO THE SCOPE AND PURPOSE SPECIALLY SET FORTH HEREIN. I AM NOT RESPONSIBLE FOR ANY OTHER DOCUMENTS, ESTIMATES, REPORTS OR OTHER DOCUMENTS OR INSTRUMENTS RELATING TO OR INTENDED TO BE USED FOR ANY PART OR PARTS OF THE ARCHITECTURAL OR ENGINEERING PROJECT OR SURVEY.



DESIGNED: CEM  
CHECKED: CAL  
DATE: 02/13/03  
PROJECT NO.: 01-064

SHEET  
6 OF 14

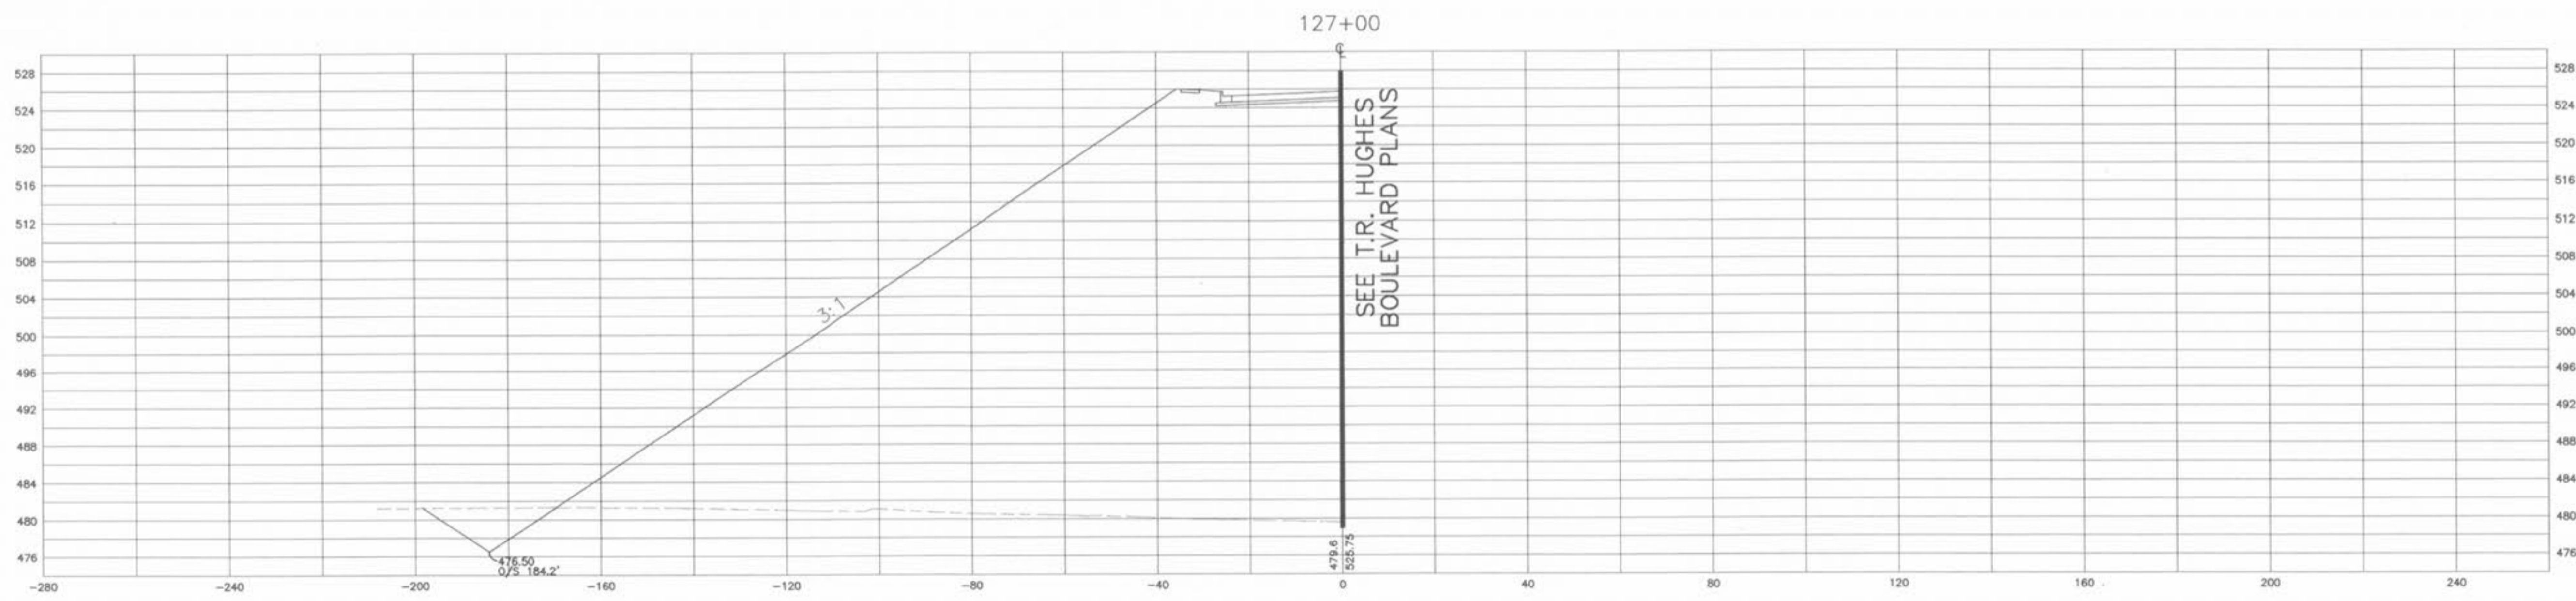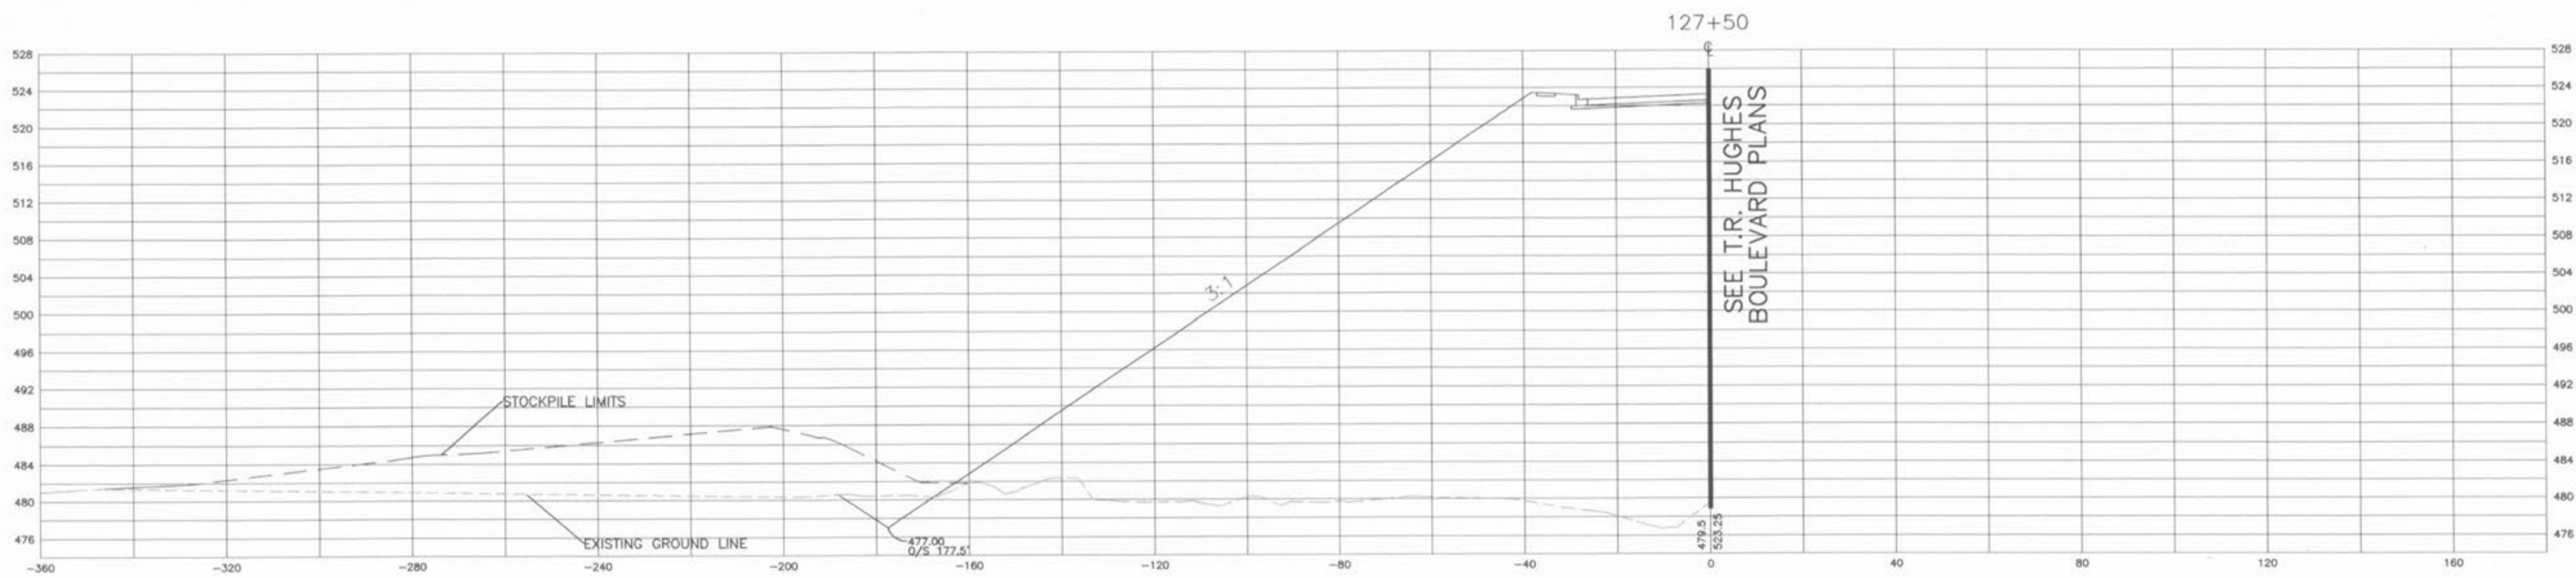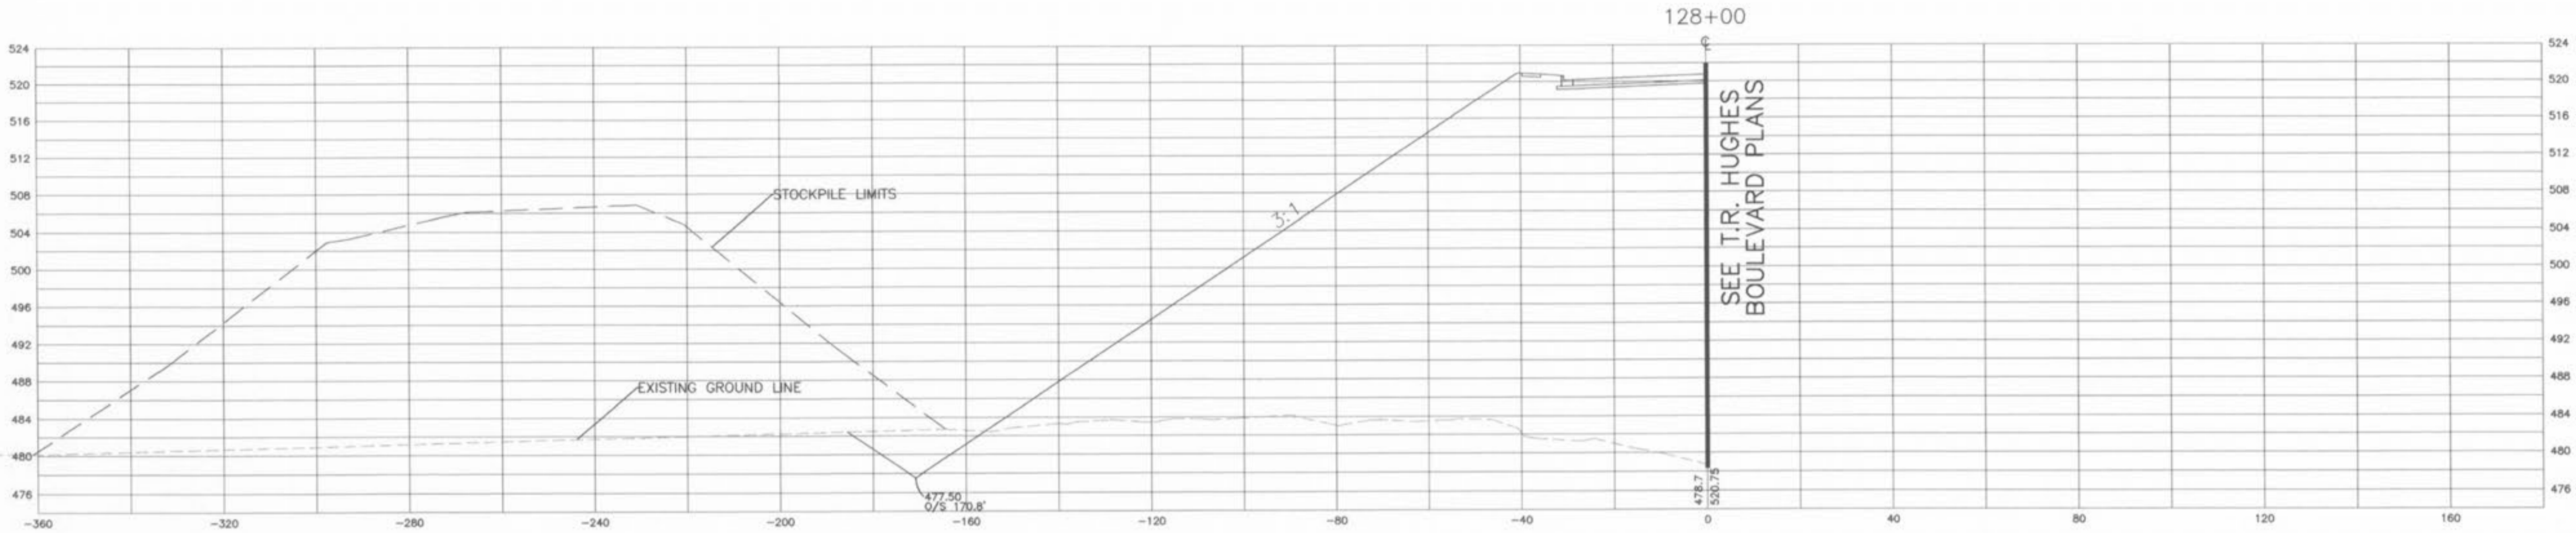

NOTE: EXISTING GRADE IS SHOWN EXCEPT WHERE NOTED OTHERWISE.

1"=10'  
1"=20'