

T.R. HUGHES BOULEVARD

ROADWAY SECTIONS MODIFICATION

CITY OF O'FALLON
COMMUNITY DEVELOPMENT
DESIGN DIVISION
O'FALLON, MISSOURI




DISCLAIMER OF RESPONSIBILITY
I HEREBY CERTIFY THAT THE DOCUMENTS REFERENCED
TO BE AUTHORIZED BY MY SEAL ARE LIMITED
TO THIS PROJECT AND I HEREBY DISCLAIM ANY
RESPONSIBILITY FOR ALL OTHER DRAWINGS,
SPECIFICATIONS, ESTIMATES, REPORTS OR OTHER
DOCUMENTS, EXCEPT AS NOTED TO BE
INTENDED TO BE USED FOR ANY PART OR PARTS
OF THE ARCHITECTURAL OR ENGINEERING PROJECT
OR SURVEY.



2-13-03
SEAL

DESIGNED: CEM
CHECKED: CAL
DATE: 02/13/03
PROJECT NO.: 01-064

SHEET
7 OF 14

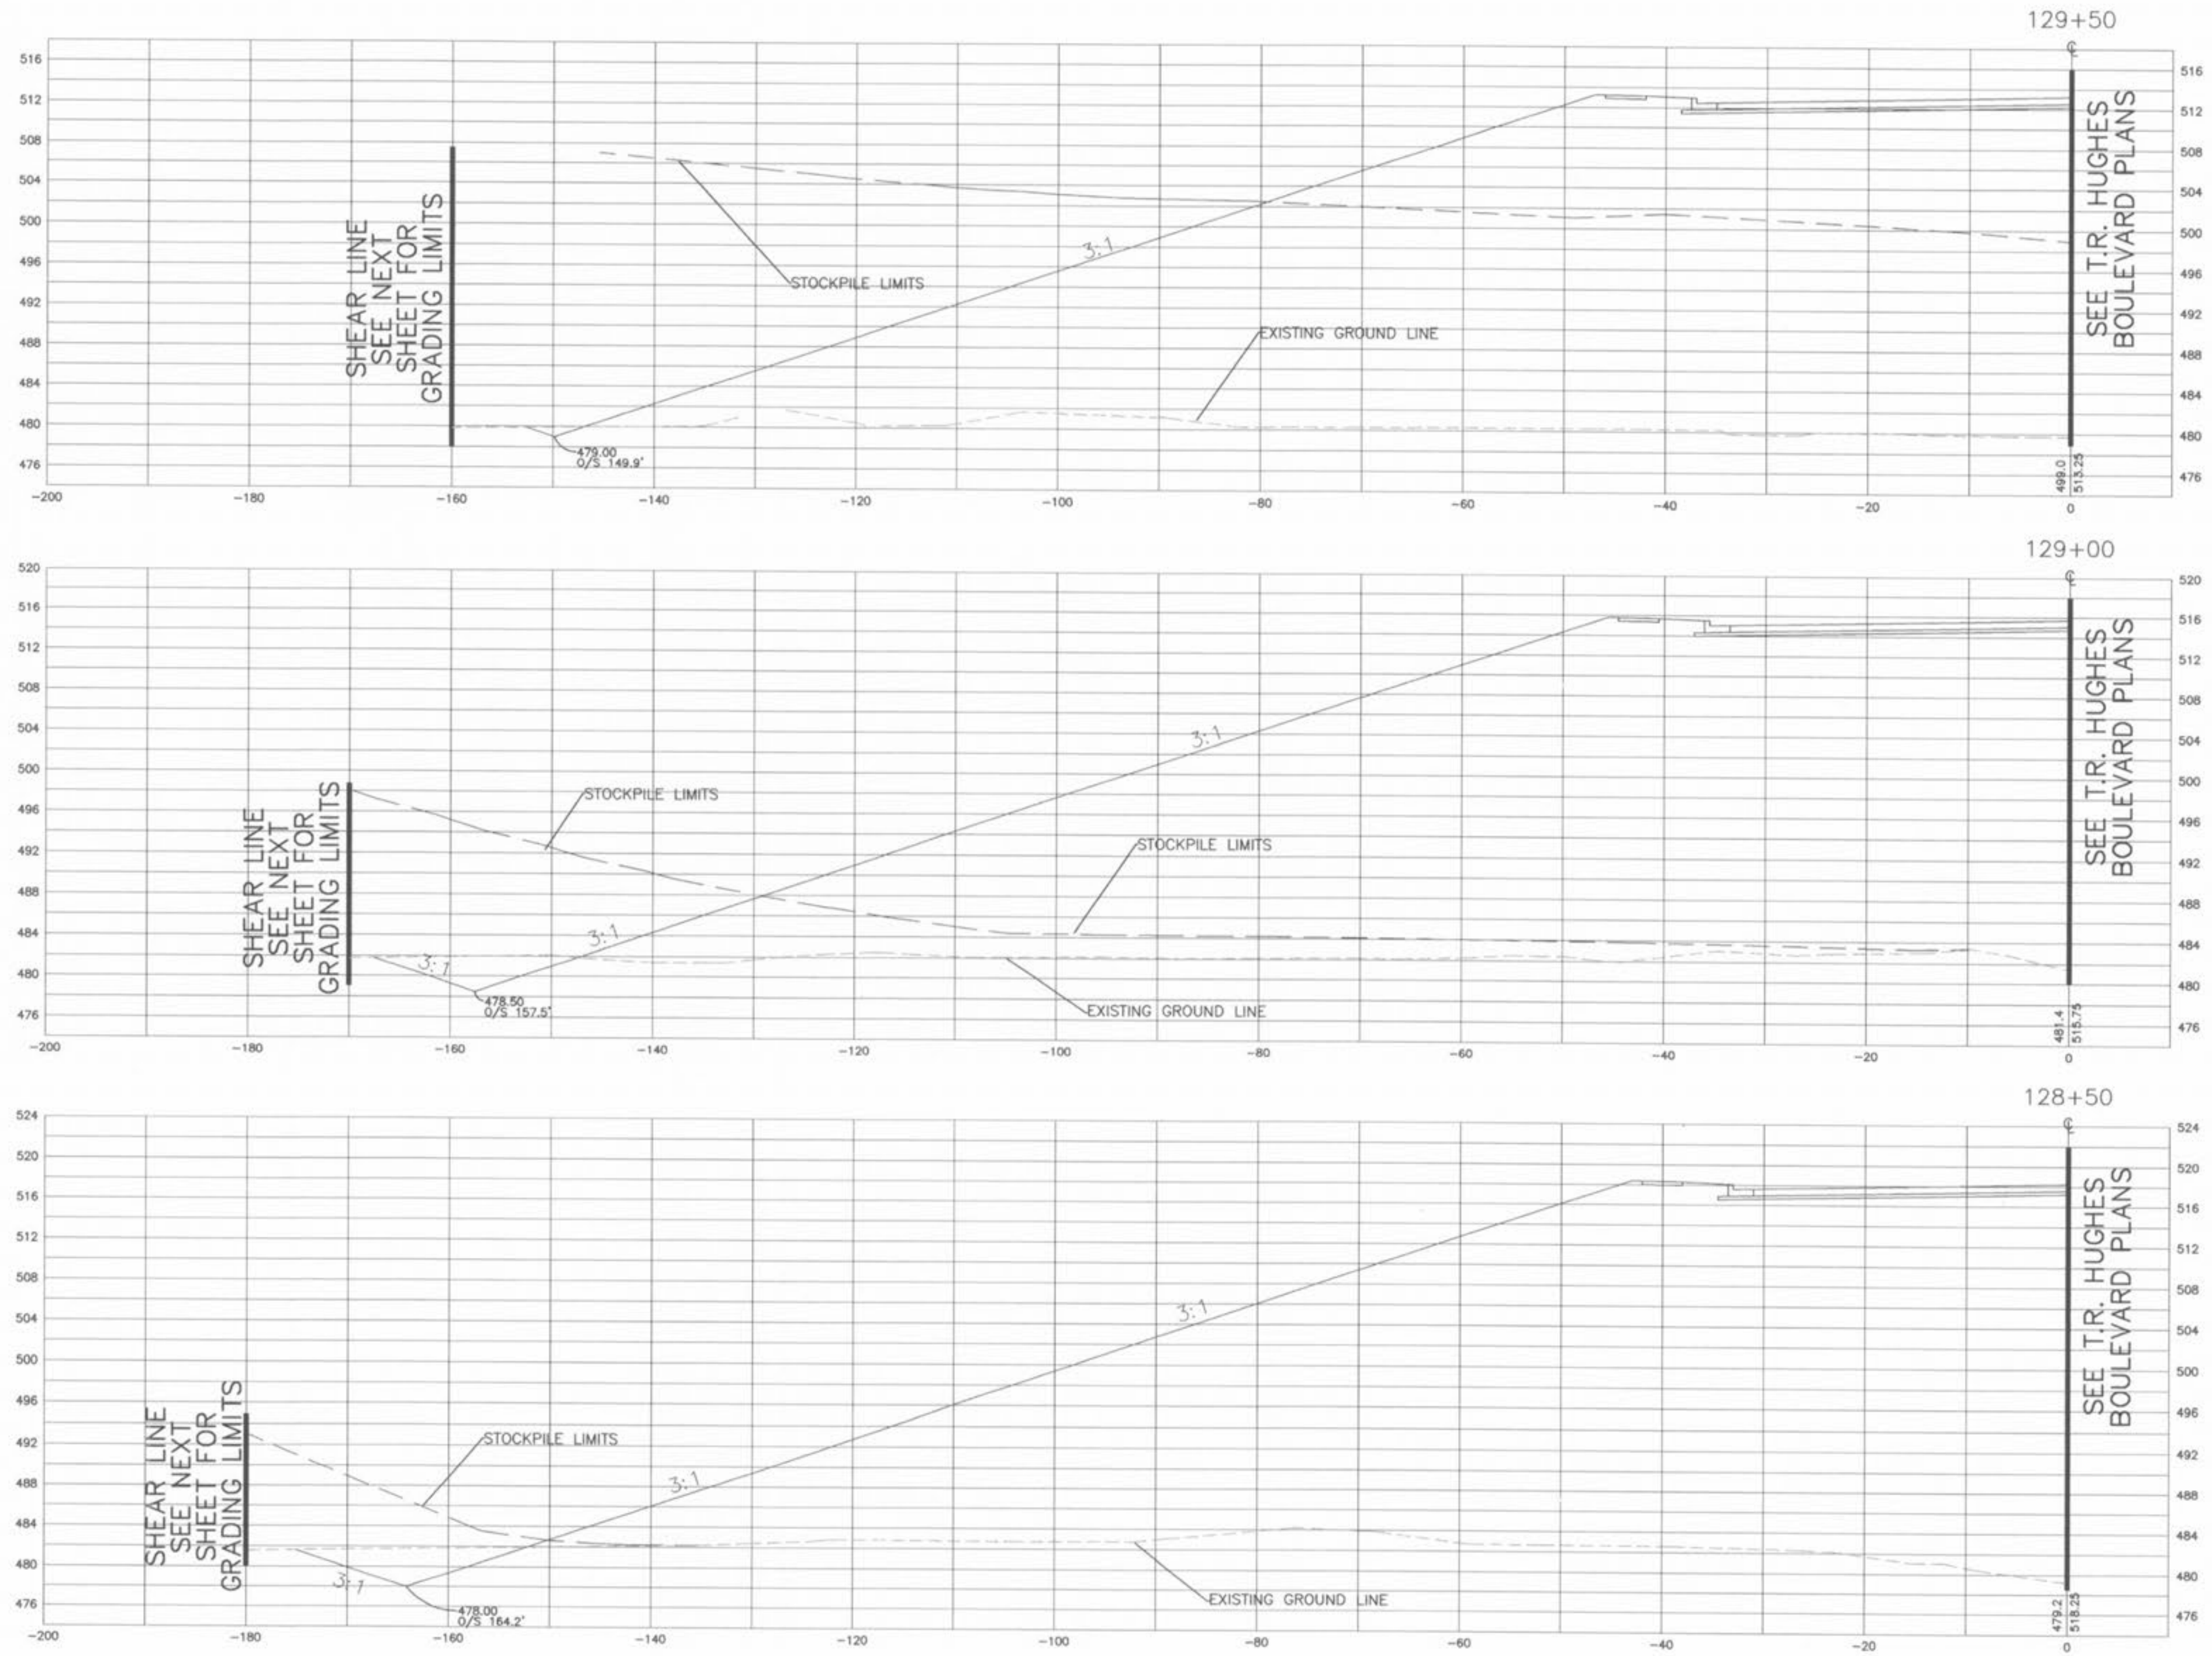

NOTE: EXISTING GRADE IS SHOWN EXCEPT WHERE NOTED OTHERWISE.

1"=10'
1"=10'