


T.R. HUGHES BOULEVARD

ROADWAY SECTIONS MODIFICATION


CITY OF O'FALLON  
COMMUNITY DEVELOPMENT  
DESIGN DIVISION  
O'FALLON, MISSOURI



DISCLAIMER OF RESPONSIBILITY  
I HEREBY SPECIFY THAT THE DOCUMENTS REFERRED TO ARE APPROVED BY ME FOR THE LIMITED TO THIS SHEET, AND I HEREBY DISCLAIM ANY RESPONSIBILITY FOR ALL OTHER DRAWINGS, SPECIFICATIONS, ESTIMATE REPORTS OR OTHER DOCUMENTS OR INSTRUMENTS RELATING TO OR OTHERWISE IN CONNECTION WITH THE PROJECT OR PARTS OF THE ARCHITECTURE OR ENGINEERING PROJECT OR PARTS.

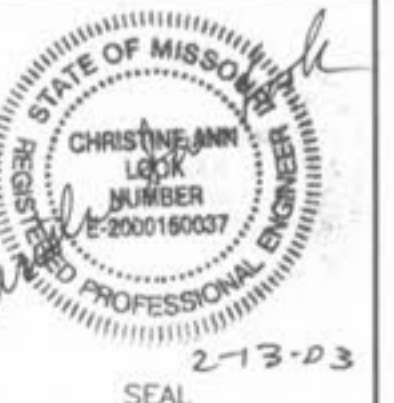

DESIGNED: CEM  
CHECKED: CAL  
DATE: 02/13/03  
PROJECT NO.: 01-064

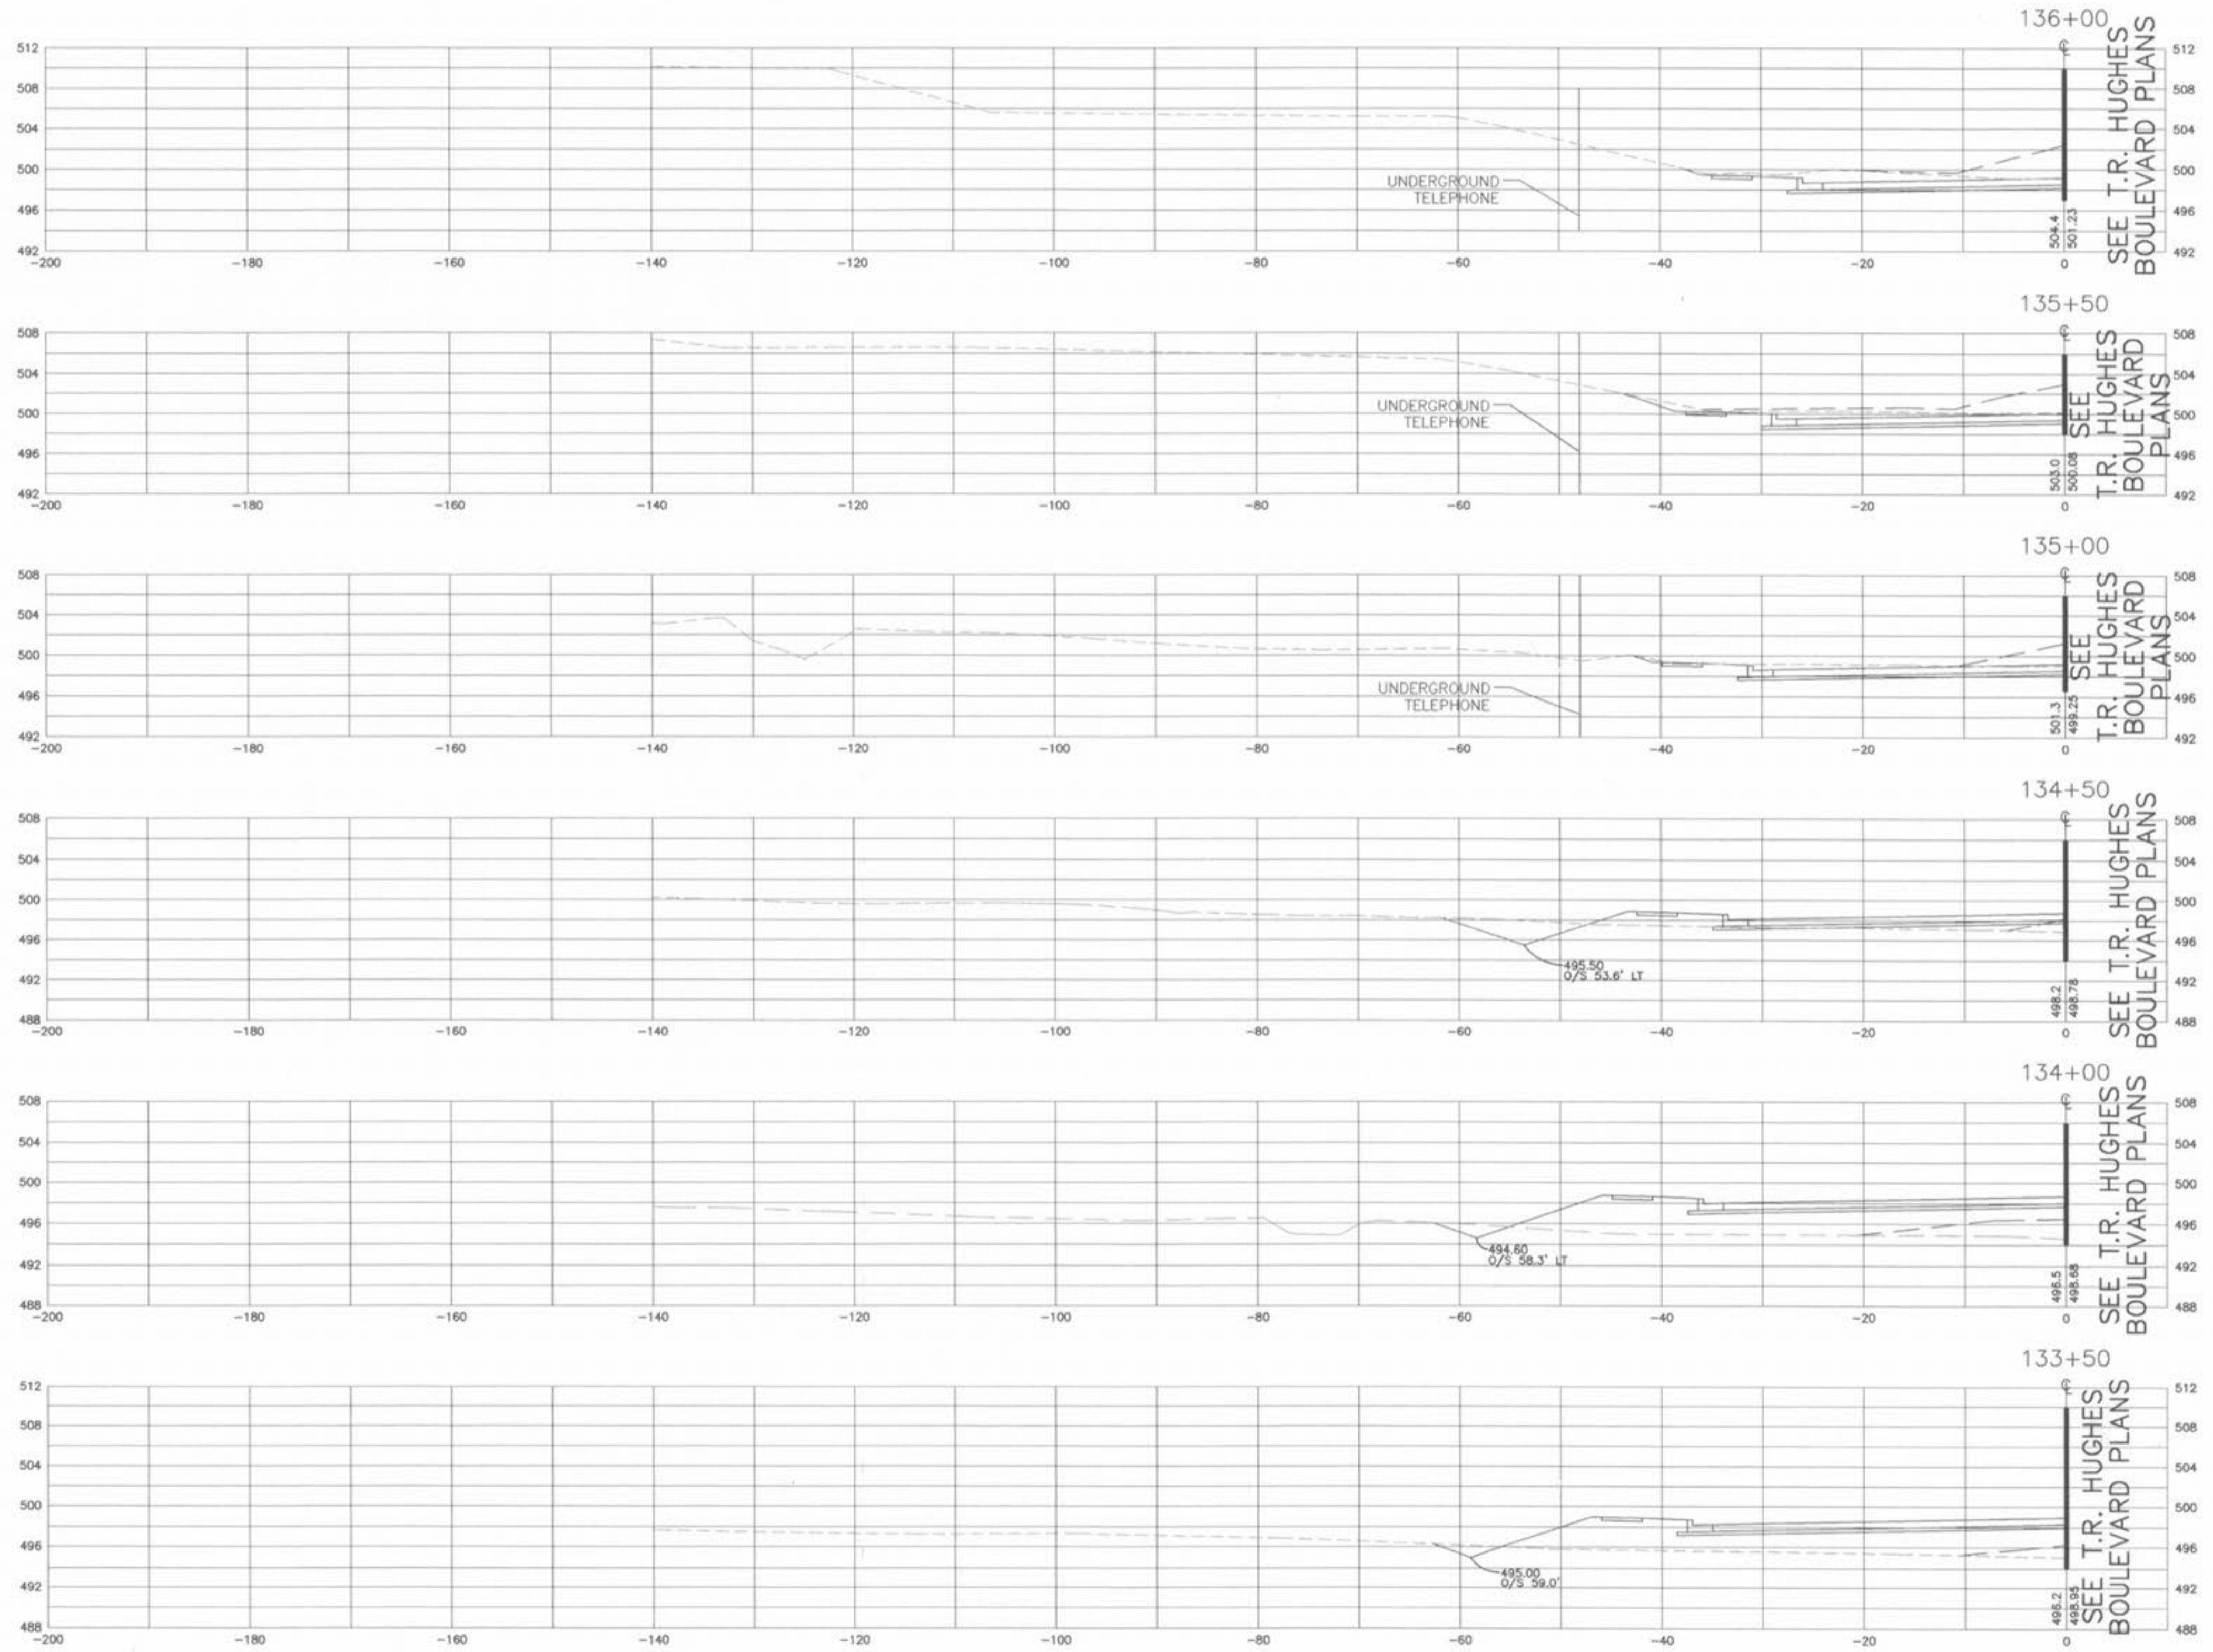

NOTE: EXISTING GRADE IS SHOWN EXCEPT WHERE NOTED OTHERWISE.

1"=10'  
1"=10'