



P:\DRAK-YK\06\2100\2002180_12\030603\C10-PROF1LE.dwg Wed Apr 23 16:57:50 2003

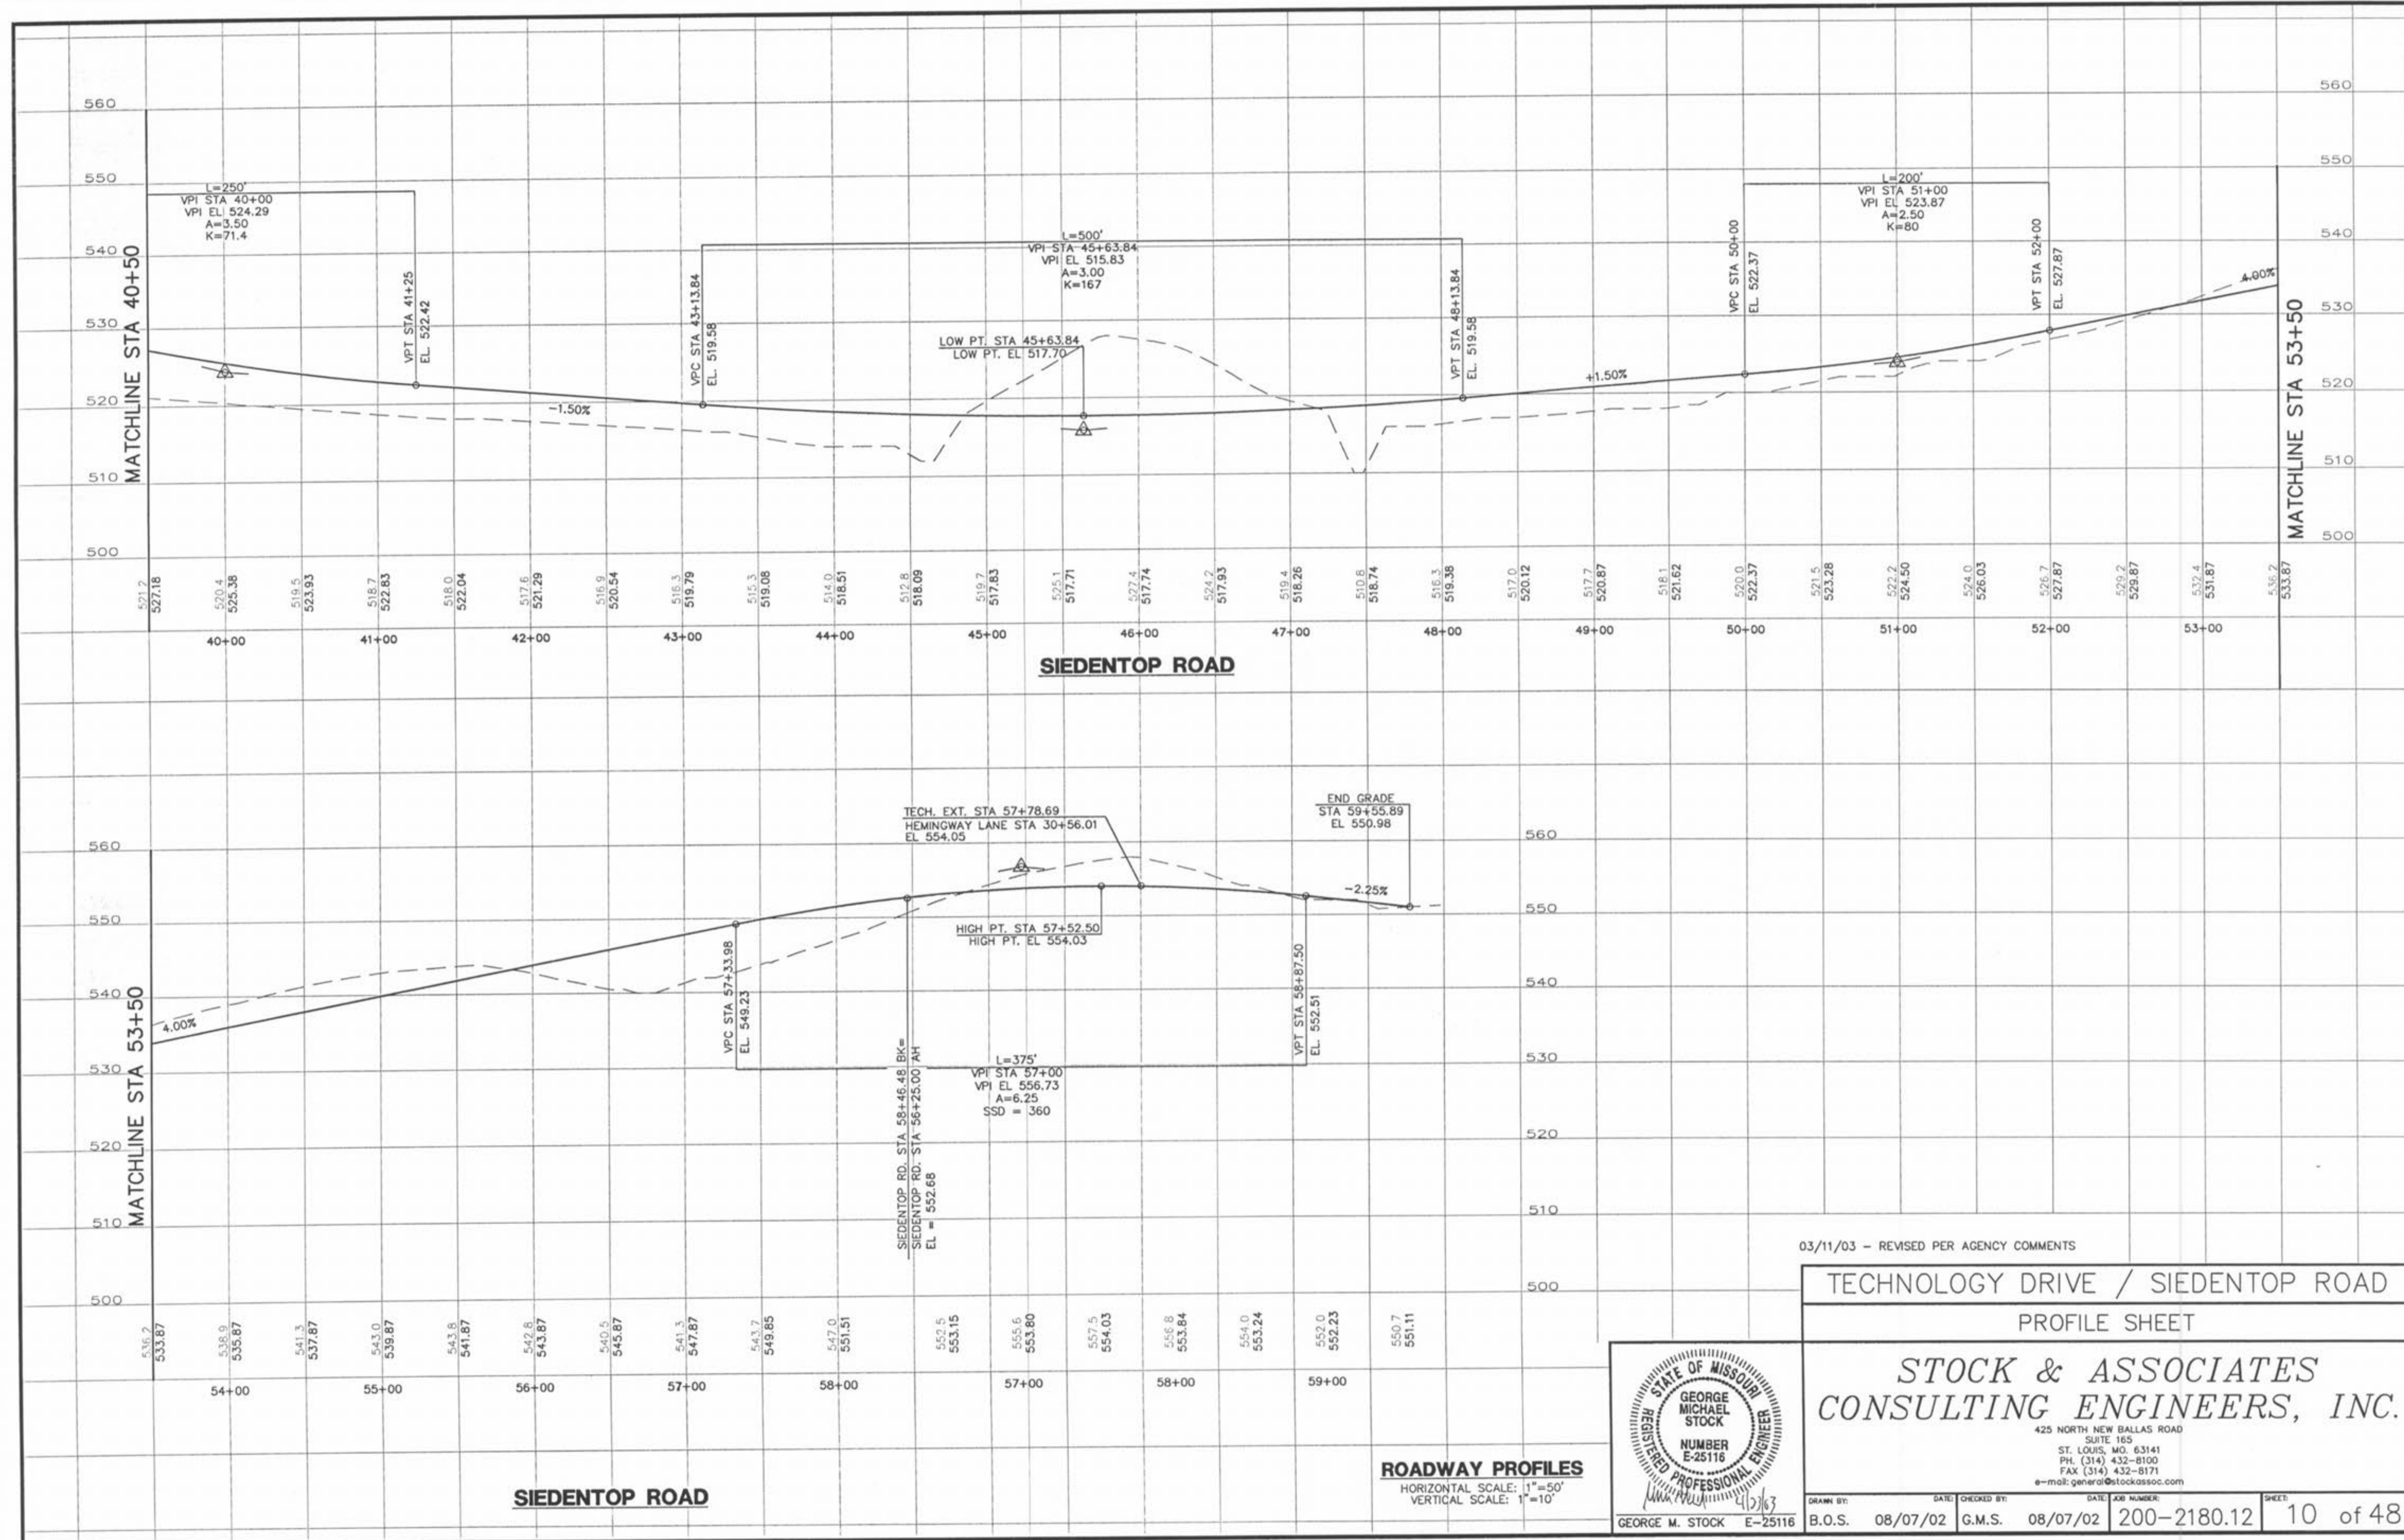

03/11/03 - REVISED PER AGENCY COMMENTS

TECHNOLOGY DRIVE / SIEDENTOP ROAD
PROFILE SHEET

STOCK & ASSOCIATES CONSULTING ENGINEERS, INC.
 425 NORTH NEW BALLAS ROAD
 SUITE 165
 ST. LOUIS, MO. 63141
 PH. (314) 432-8100
 FAX (314) 432-8171
 e-mail: general@stockassoc.com

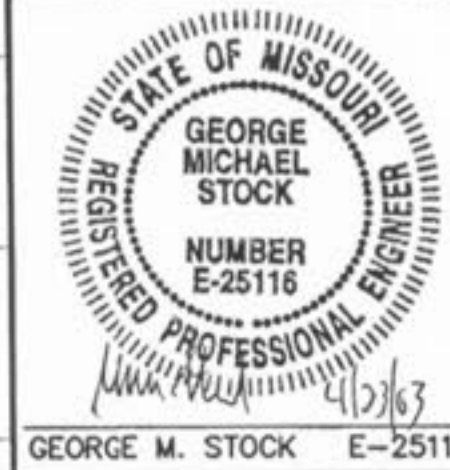

ROADWAY PROFILES
 HORIZONTAL SCALE: 1"=50'
 VERTICAL SCALE: 1"=10'

DATE: 08/07/02	CHECKED BY: G.M.S.	DATE: 08/07/02	JOB NUMBER: 200-2180.12	SHEET: 10 of 48
----------------	--------------------	----------------	-------------------------	-----------------

GEORGE M. STOCK E-25116