


P:\DRM\YK\DRM2100\2002180_2\030503\CL18-DRIVEPROFILES.dwg Wed Apr 23 14:03:45 2003

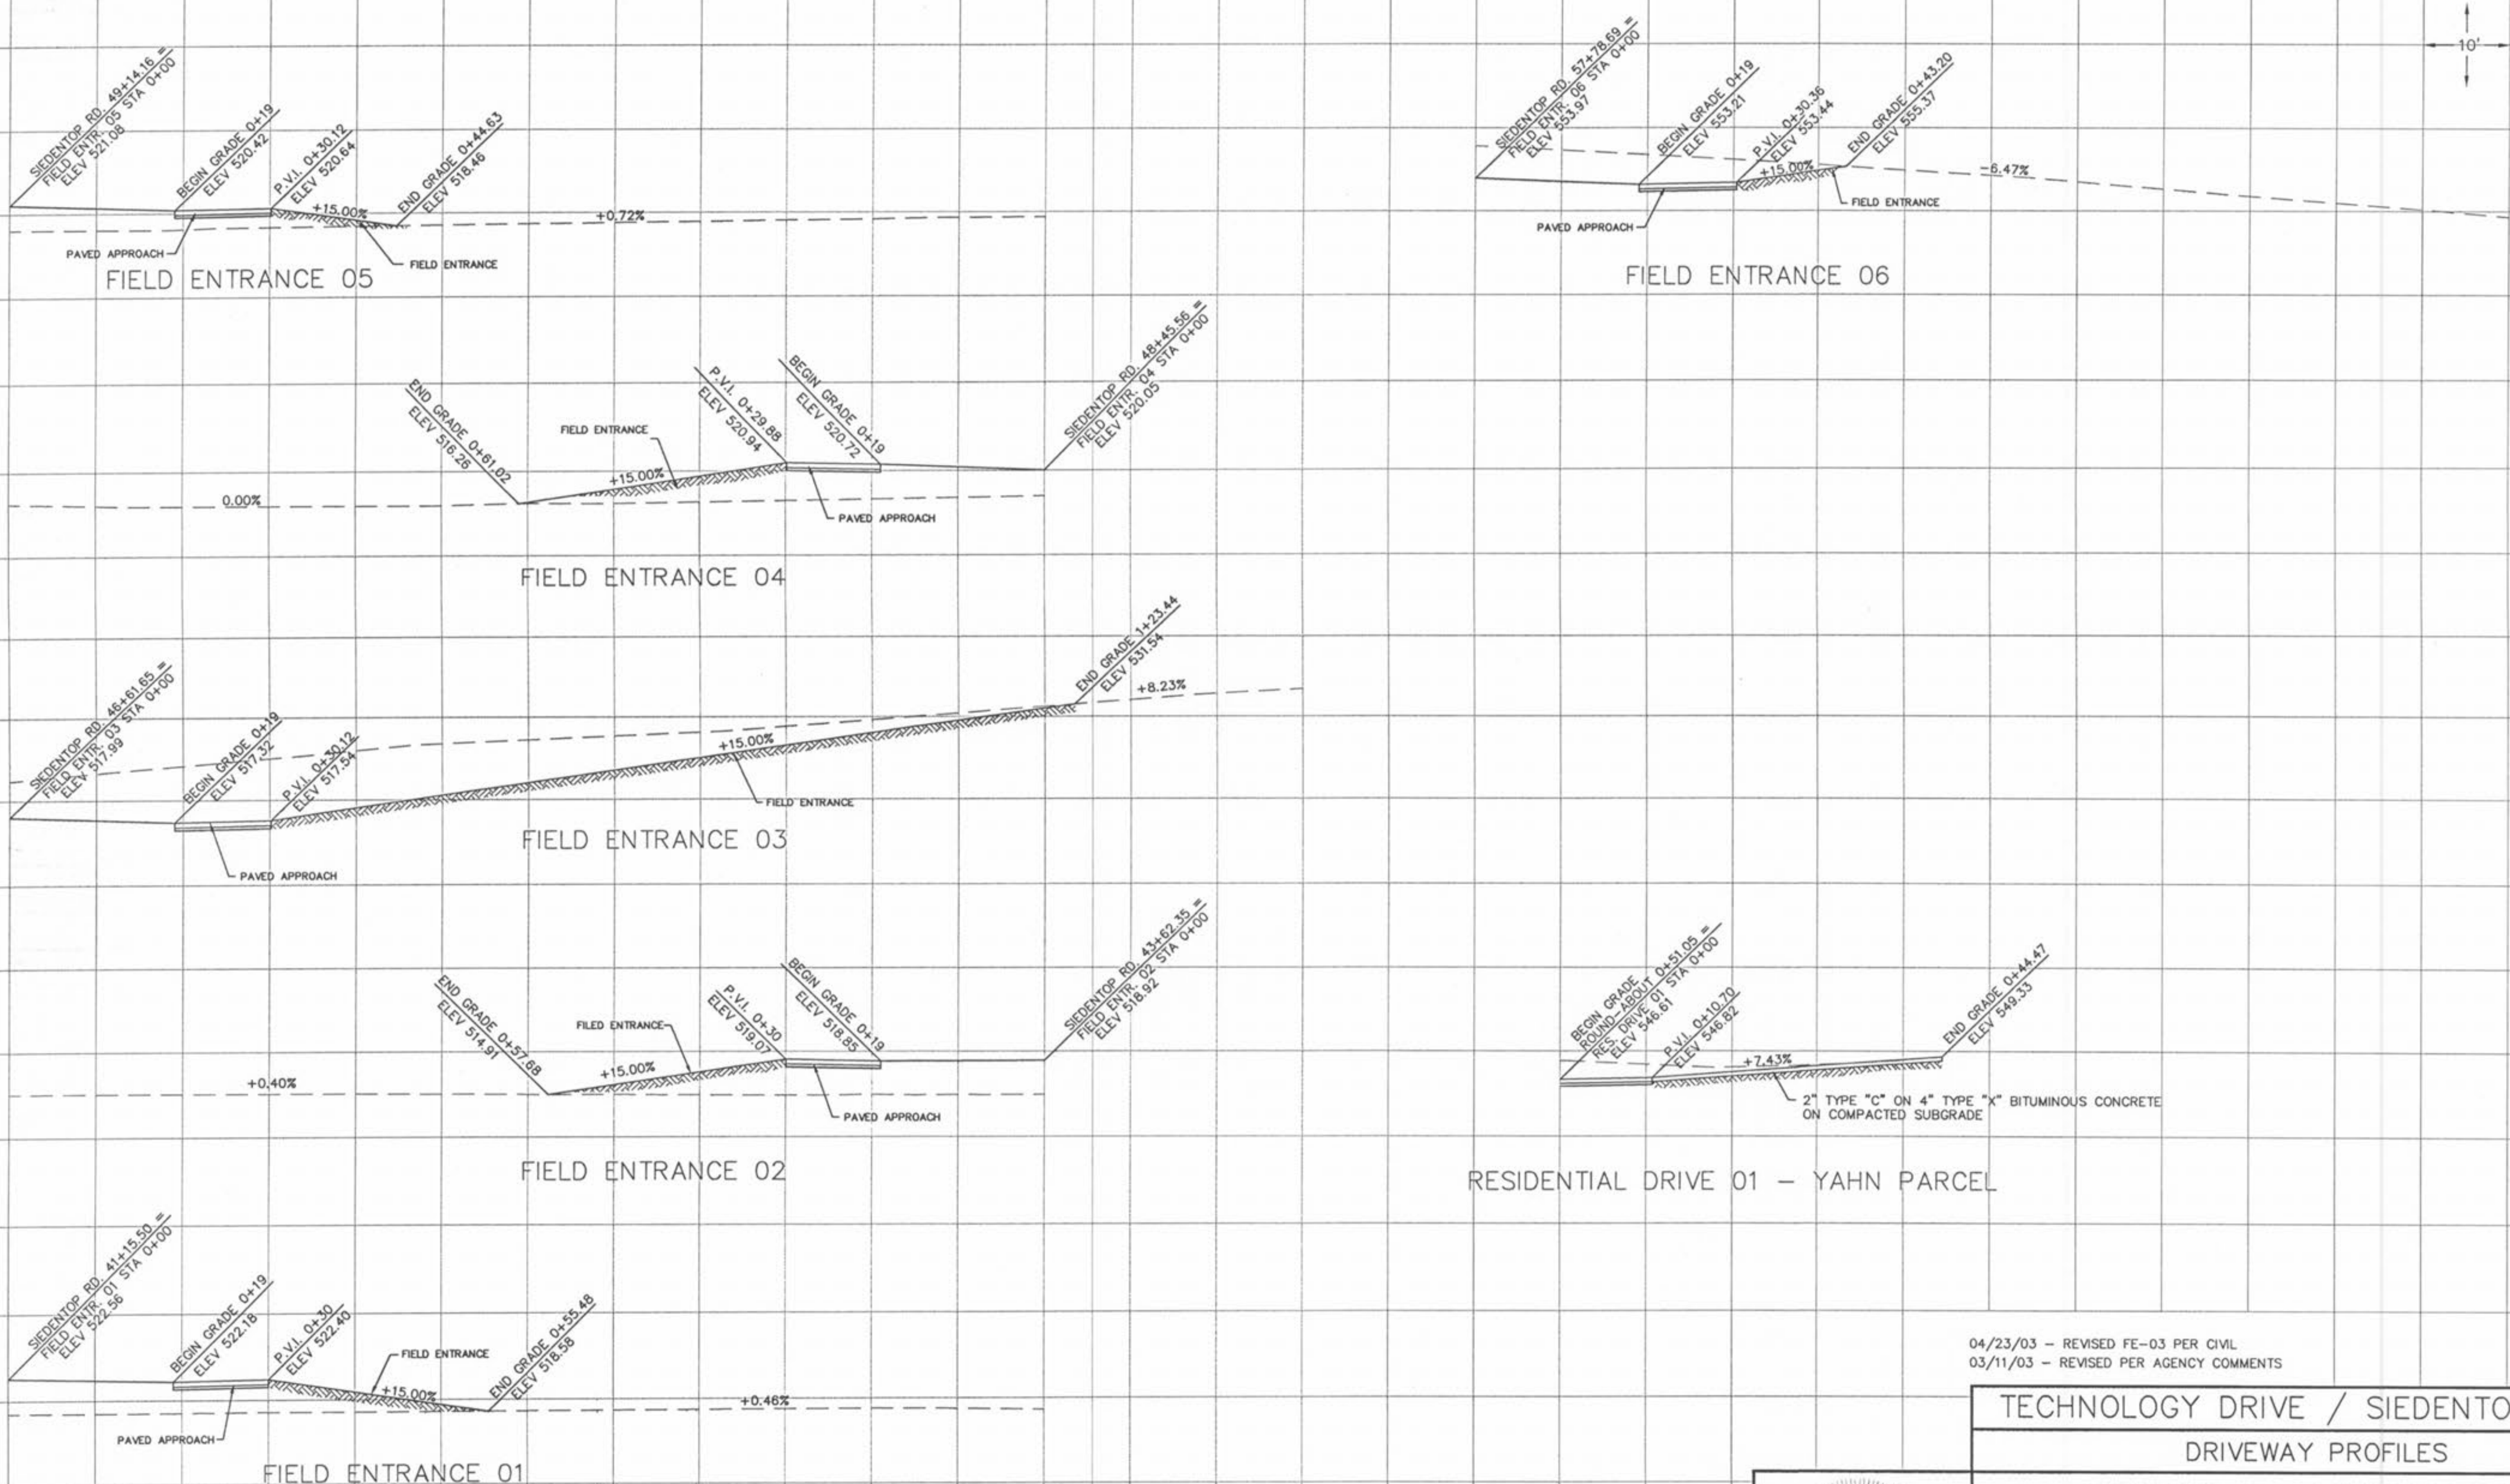

04/23/03 - REVISED FE-03 PER CIVIL
03/11/03 - REVISED PER AGENCY COMMENTS

TECHNOLOGY DRIVE / SIEDENTOP ROAD
DRIVEWAY PROFILES

STOCK & ASSOCIATES
CONSULTING ENGINEERS, INC.

425 NORTH NEW BALLAS ROAD
SUITE 165
ST. LOUIS, MO. 63141
PH. (314) 432-8100
FAX (314) 432-8171
e-mail: general@stockassoc.com



DATE: 01/14/03	CHECKED BY: G.M.S.	DATE: 01/14/03	JOB NUMBER: 200-2180.12	SHEET: 18 of 48
DRAWN BY: D.P.B.	DATE: 01/14/03	CHECKED BY: G.M.S.	DATE: 01/14/03	JOB NUMBER: 200-2180.12