


P:\DRAM-YEK\DRAM2100\2002180_12\030503\15-c-40_xsect-030503.dwg Wed Apr 23 16:59:34 2003

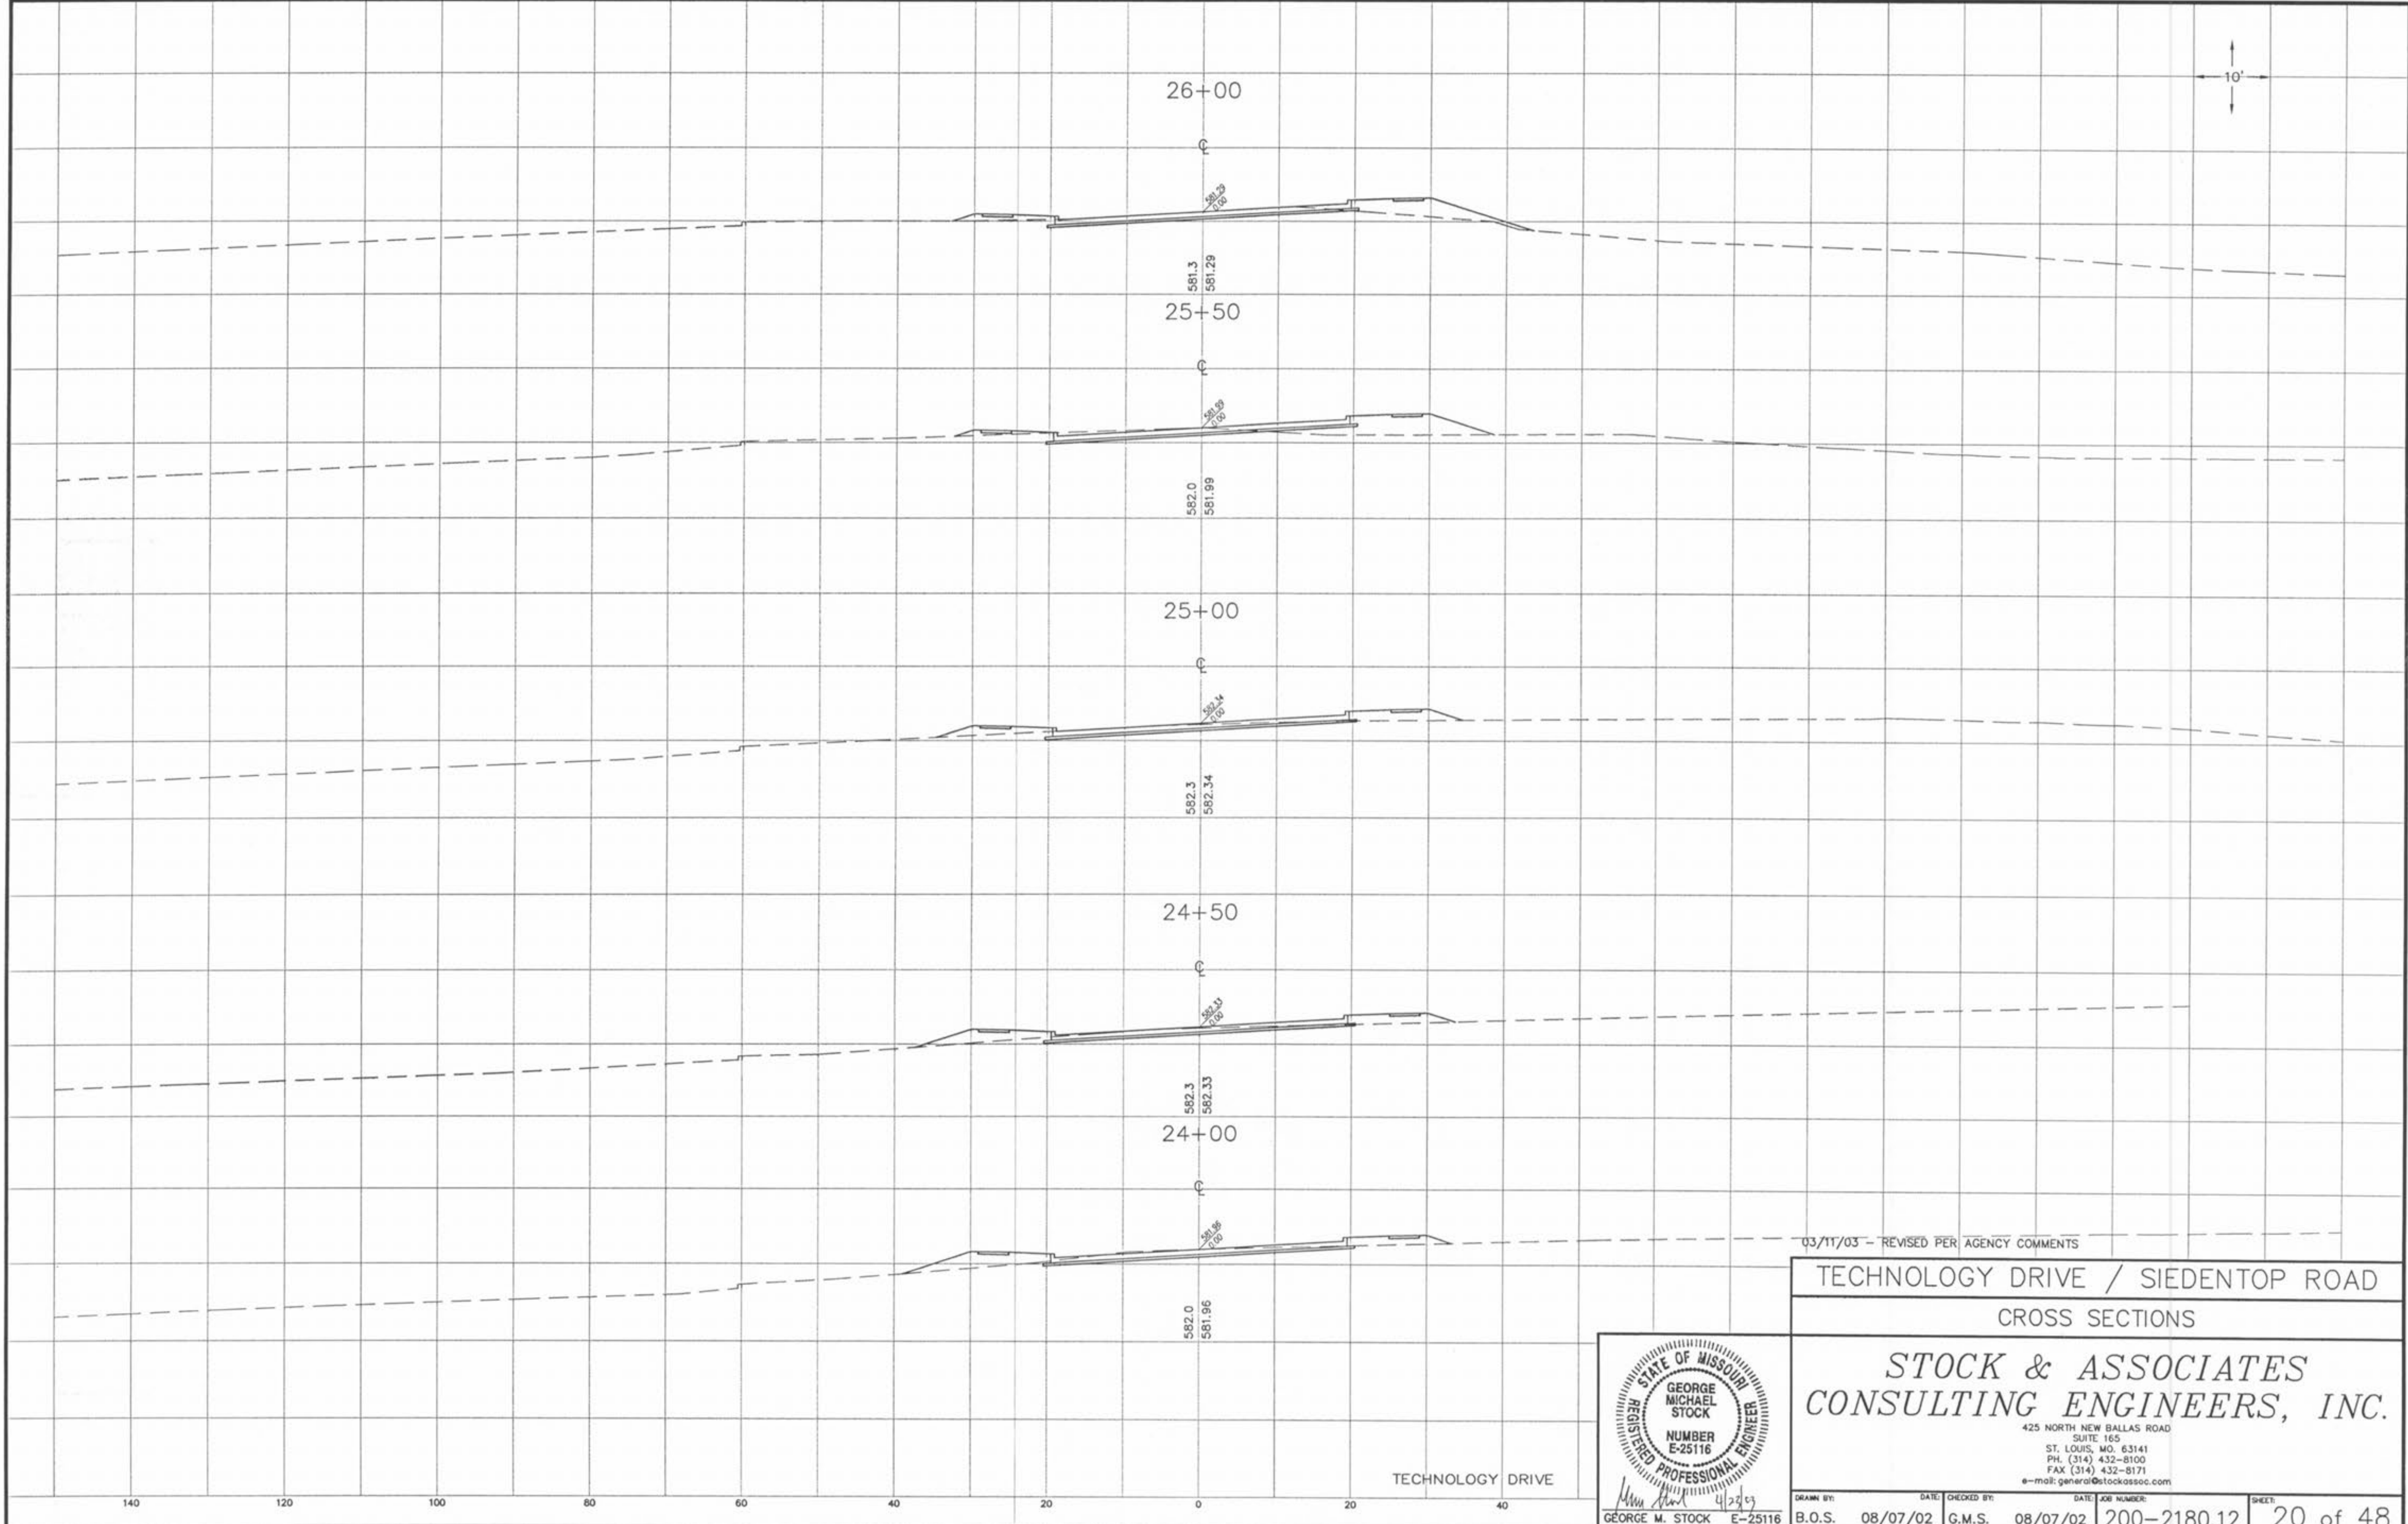


03/11/03 - REVISED PER AGENCY COMMENTS

TECHNOLOGY DRIVE / SIEDENTOP ROAD
CROSS SECTIONS

STOCK & ASSOCIATES
CONSULTING ENGINEERS, INC.

425 NORTH NEW BALLAS ROAD
SUITE 165
ST. LOUIS, MO. 63141
PH: (314) 432-8100
FAX (314) 432-8171
e-mail: general@stockassoc.com

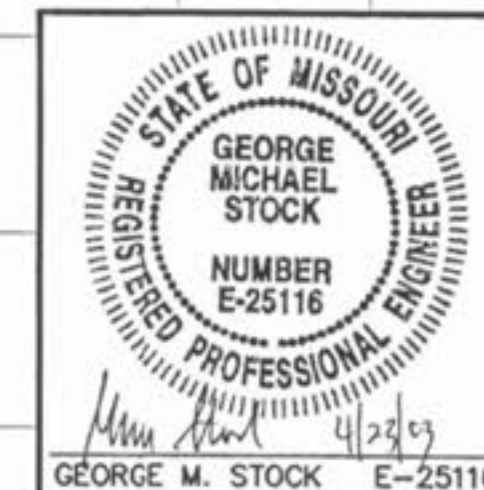

DATE: 08/07/02	CHECKED BY: G.M.S.	DATE: 08/07/02	JOB NUMBER: 200-2180.12	SHEET: 20 of 48
DRAWN BY: B.O.S.	DATE: 08/07/02	CHECKED BY: G.M.S.	DATE: 08/07/02	JOB NUMBER: 200-2180.12

GEORGE M. STOCK E-25116