


P:\DRM\Y2K\DRM\2100\2002180\_12\030603\19-c40\_xsect1-030603.dwg Mod Apr 23 16:58:43 2003

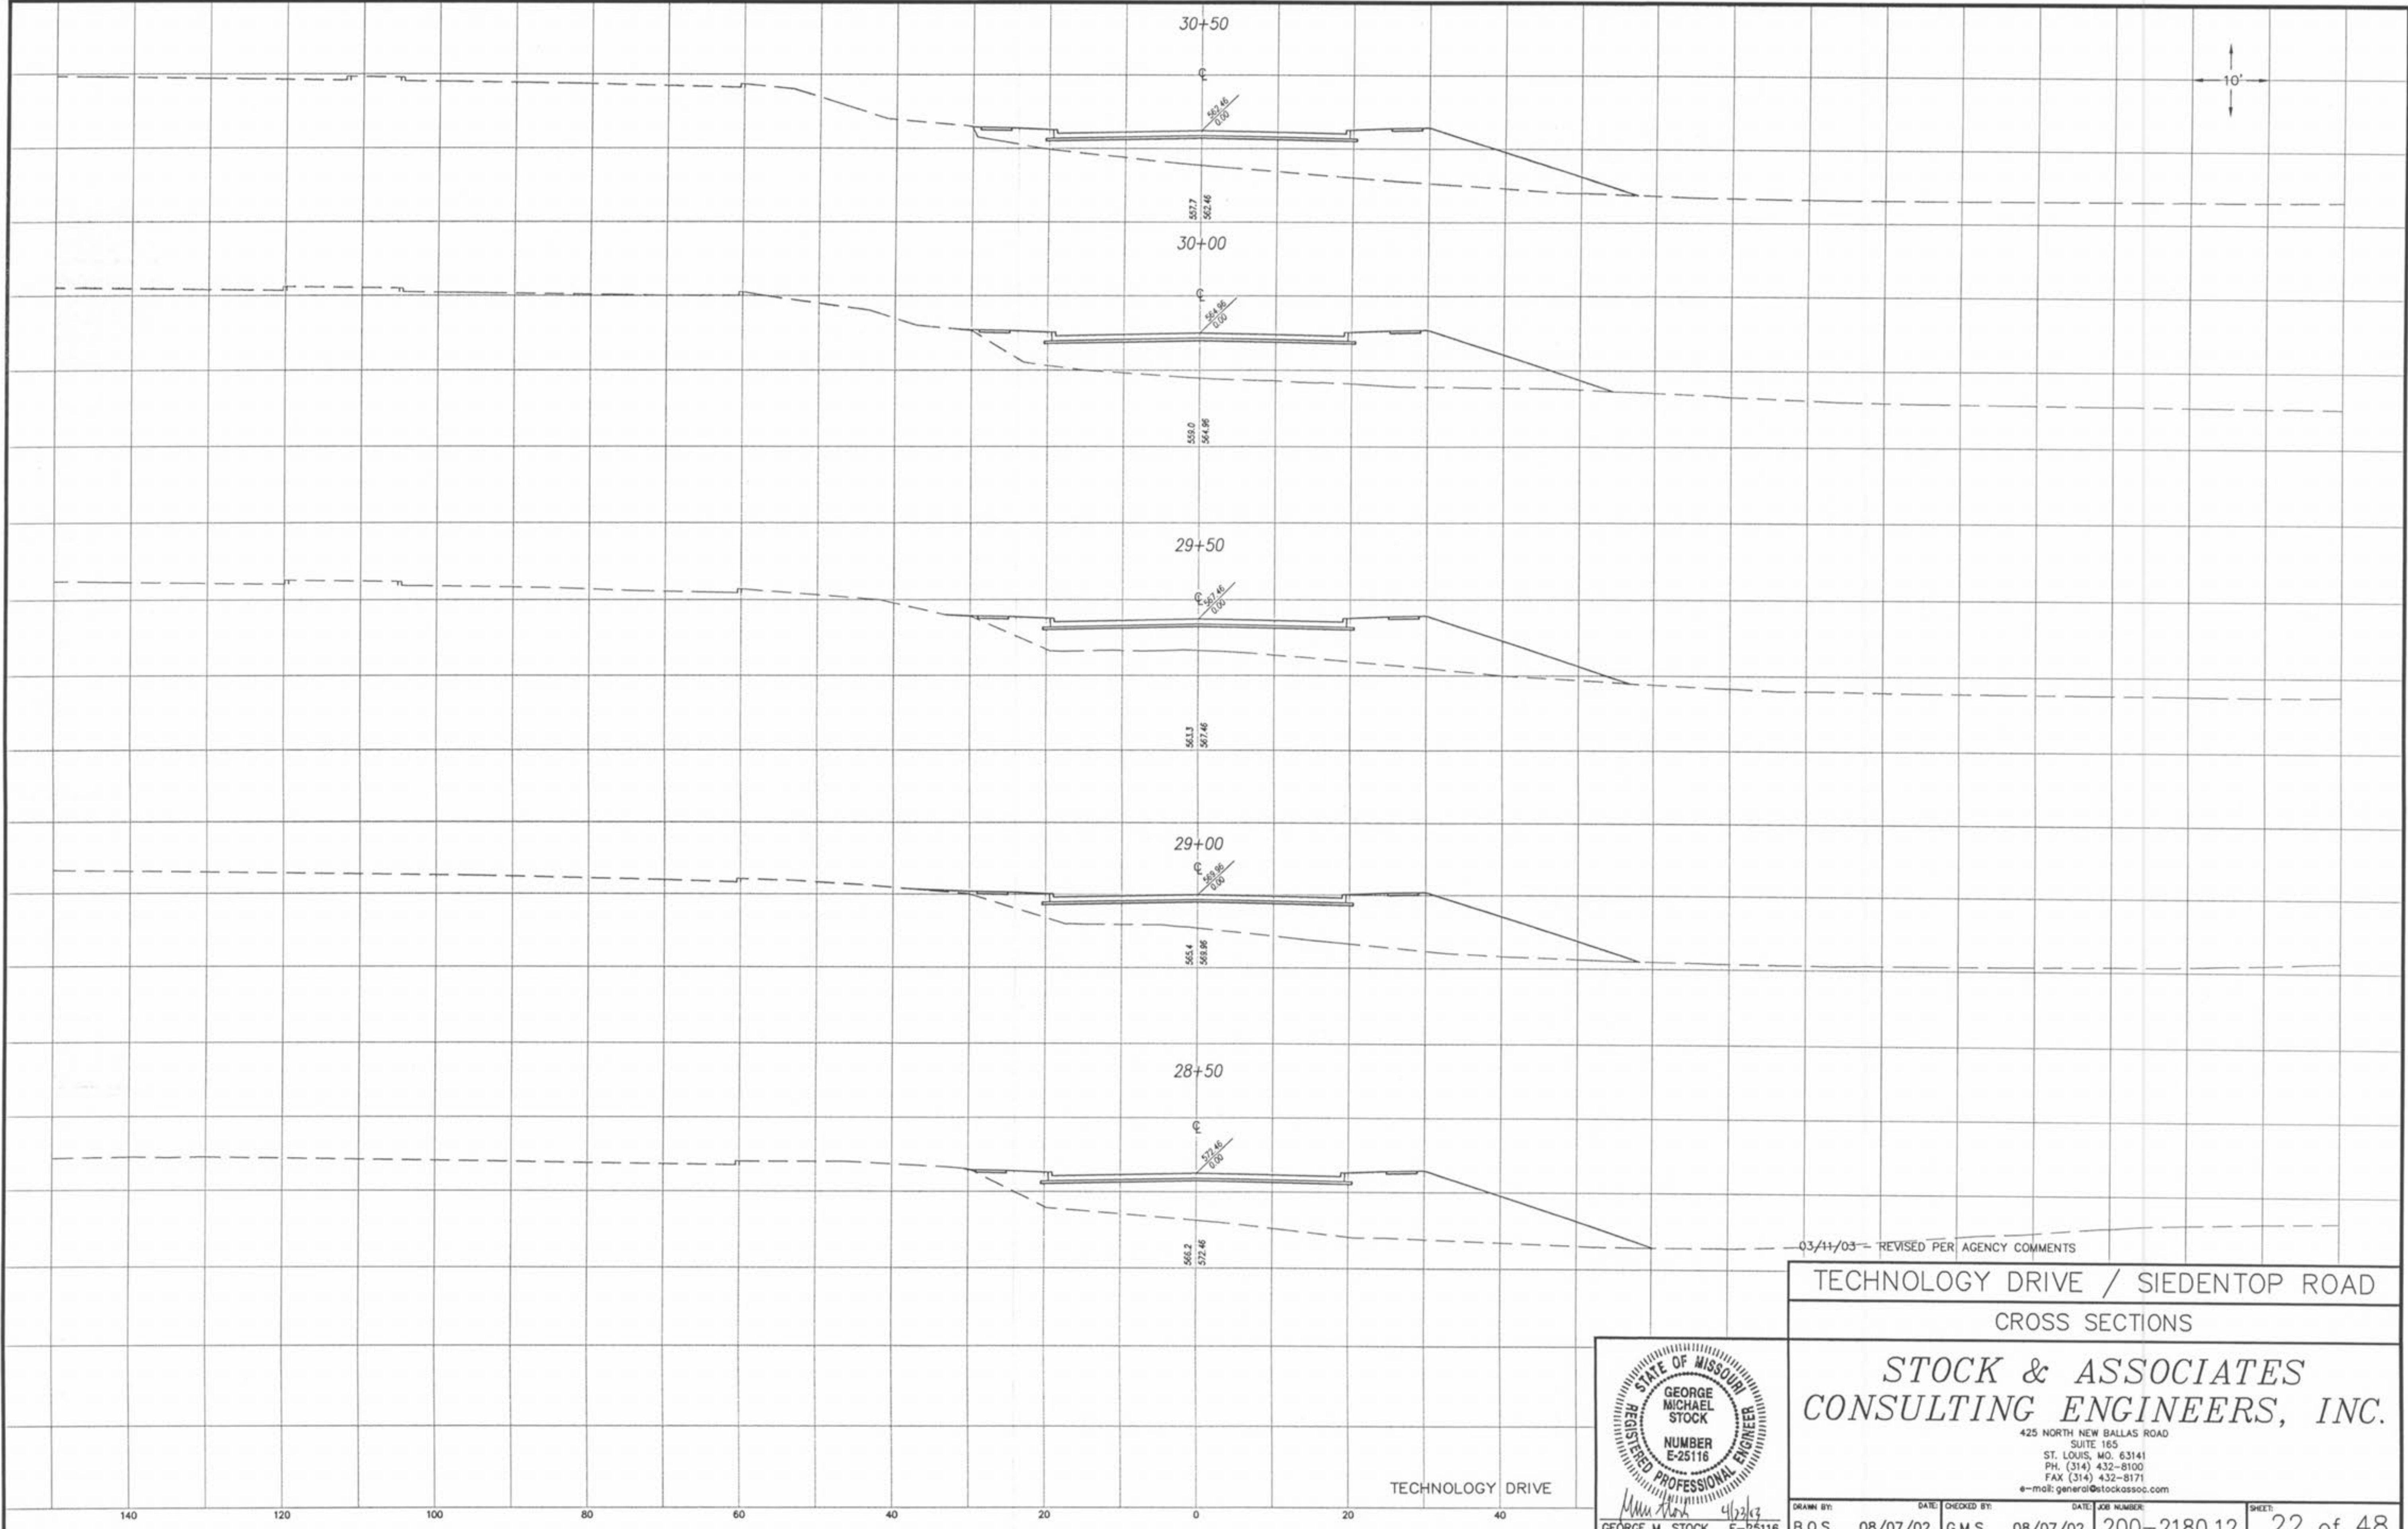


03/11/03 - REVISED PER AGENCY COMMENTS

TECHNOLOGY DRIVE / SIEDENTOP ROAD  
CROSS SECTIONS

**STOCK & ASSOCIATES**  
**CONSULTING ENGINEERS, INC.**

425 NORTH NEW BALLAS ROAD  
SUITE 165  
ST. LOUIS, MO. 63141  
PH. (314) 432-8100  
FAX (314) 432-8171  
e-mail: general@stockassoc.com

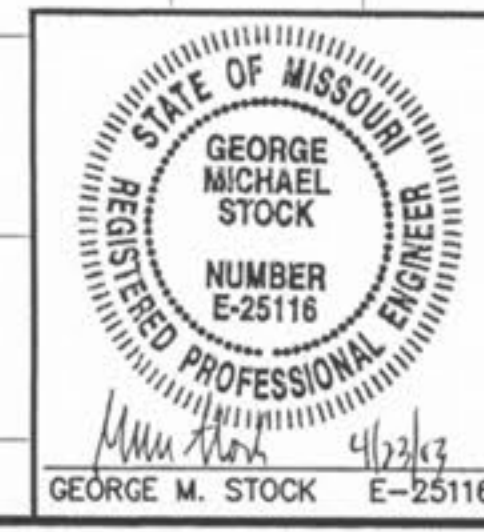

DRAWN BY:	DATE:	CHECKED BY:	DATE:	JOB NUMBER:	SHEET:
B.O.S.	08/07/02	G.M.S.	08/07/02	200-2180.12	22 of 48