


P:\DRAH-Y2K\DRAM2100\2002180_12\030503\c19-c40_xsect-030503.dwg Wed Apr 23 17:00:35 2003

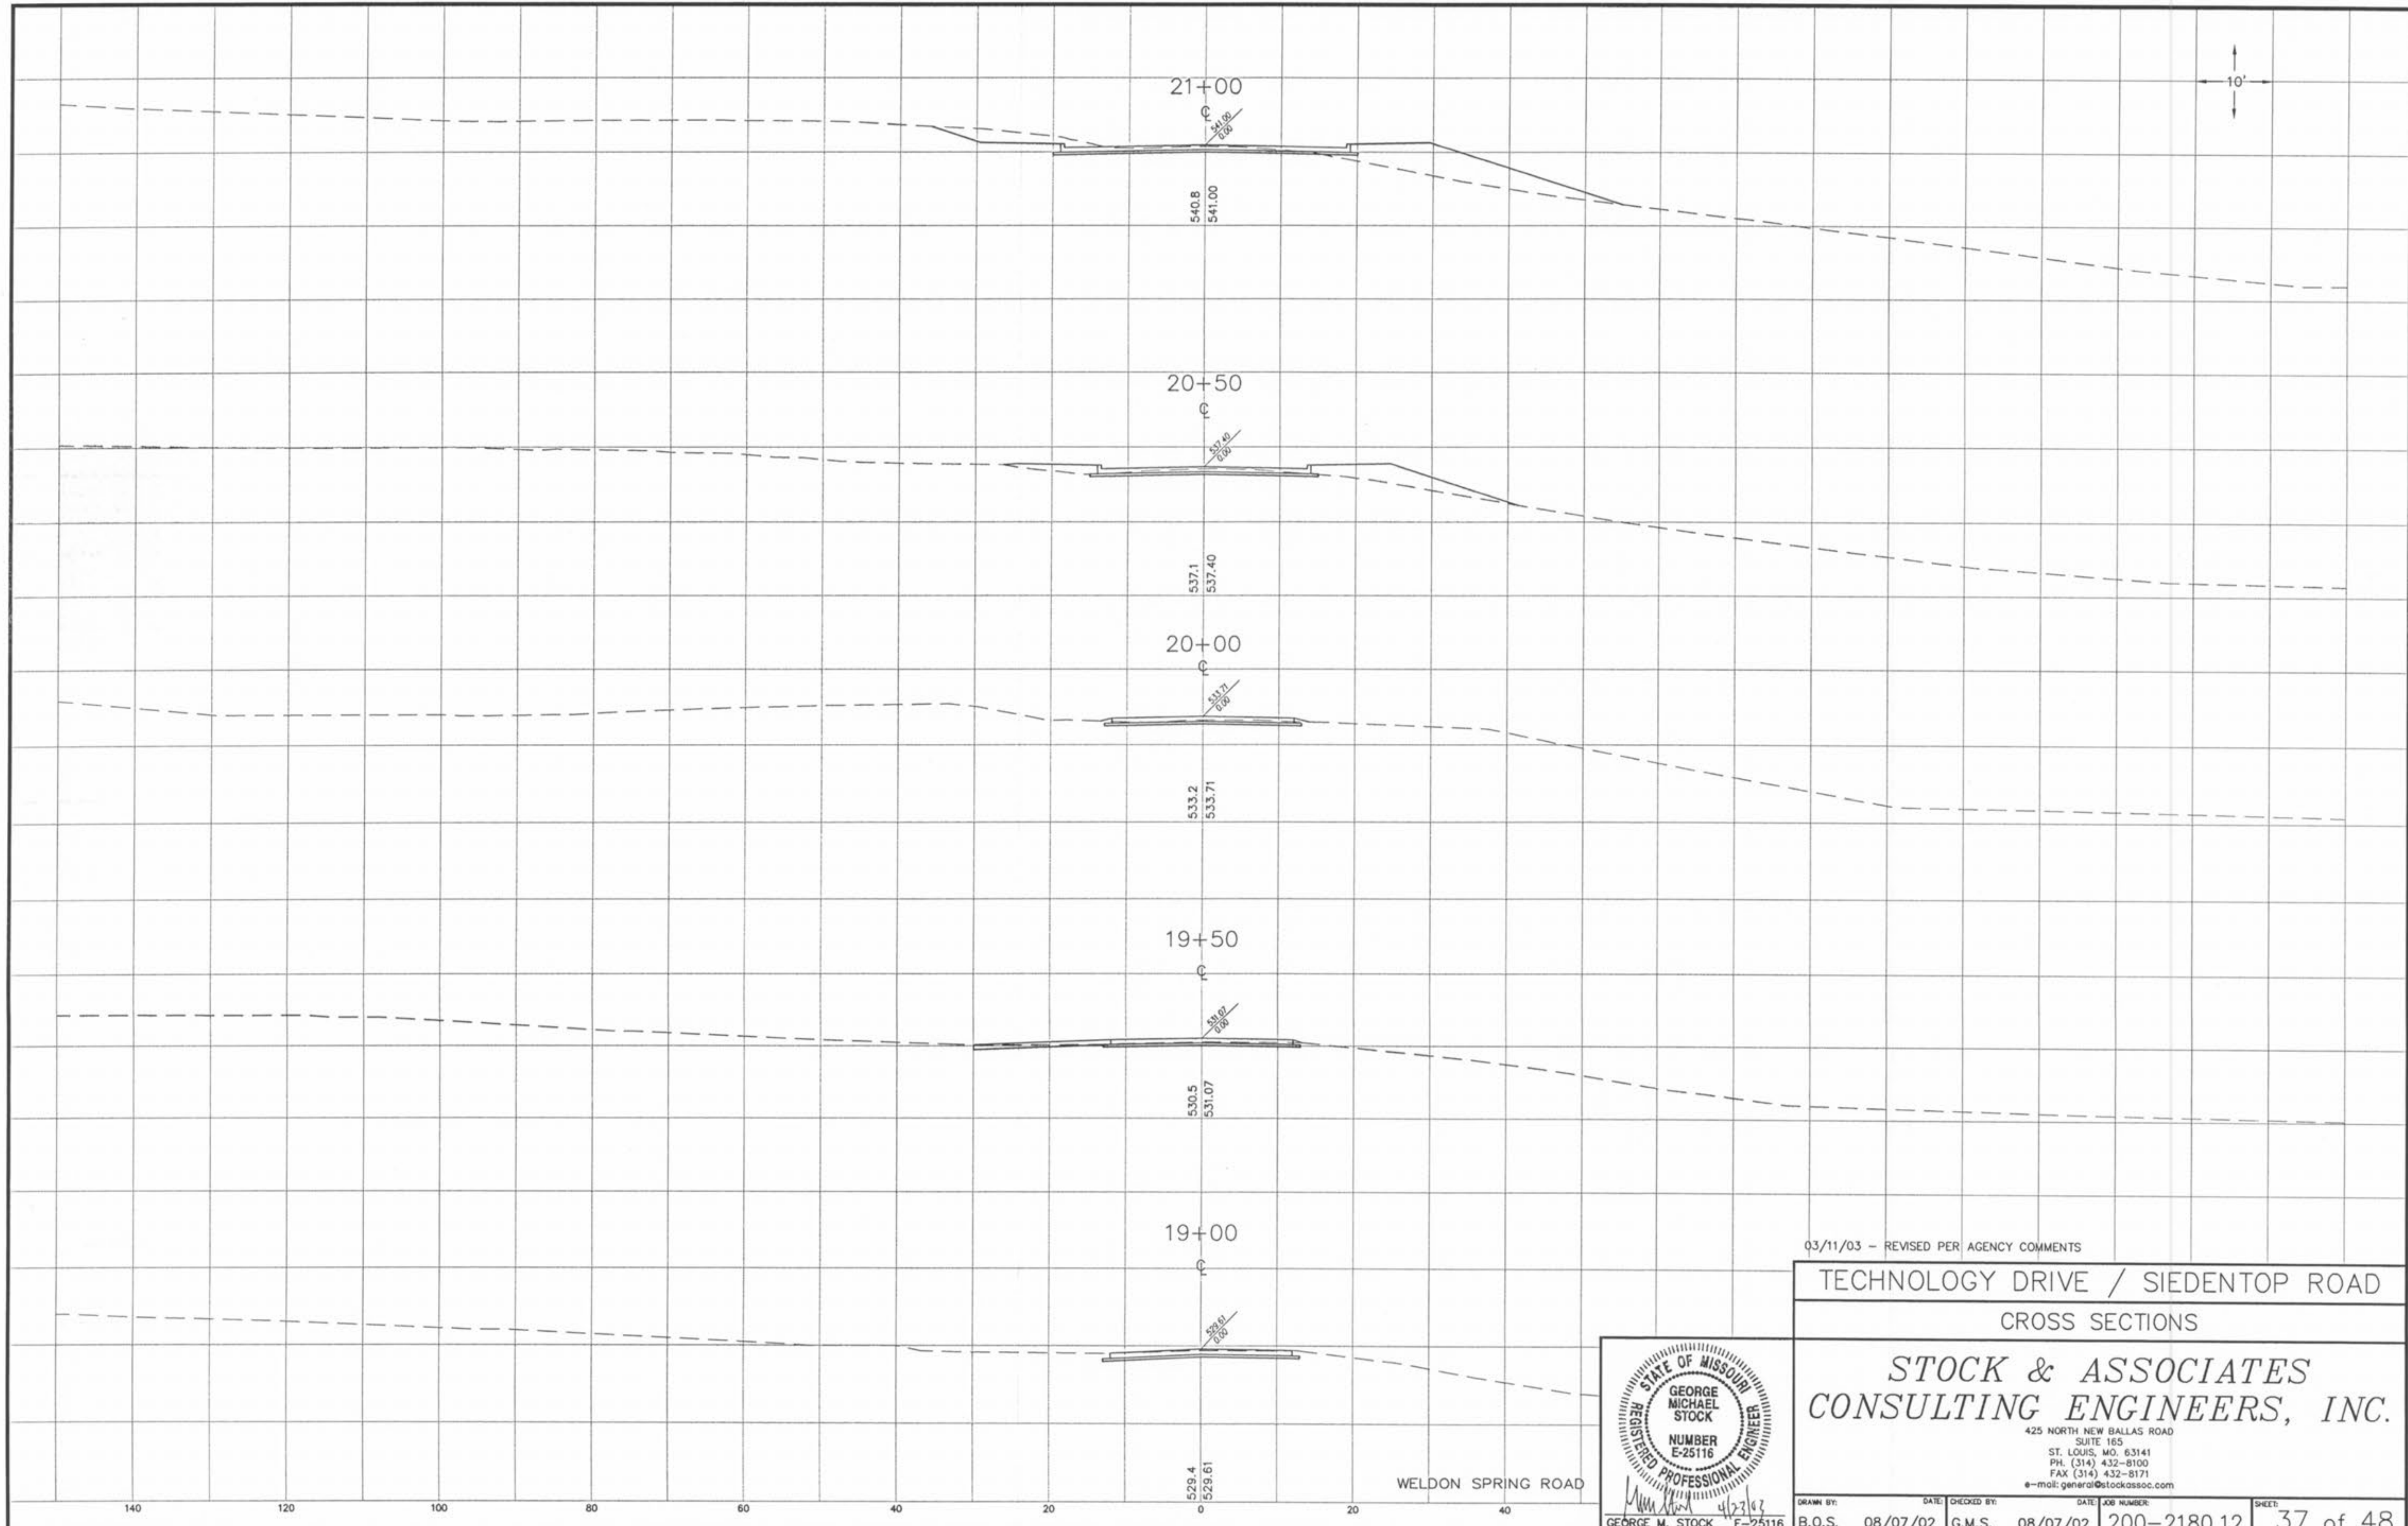


03/11/03 - REVISED PER AGENCY COMMENTS

TECHNOLOGY DRIVE / SIEDENTOP ROAD
CROSS SECTIONS

STOCK & ASSOCIATES
CONSULTING ENGINEERS, INC.

425 NORTH NEW BALLAS ROAD
SUITE 165
ST. LOUIS, MO. 63141
PH. (314) 432-8100
FAX (314) 432-8171
e-mail: general@stockassoc.com

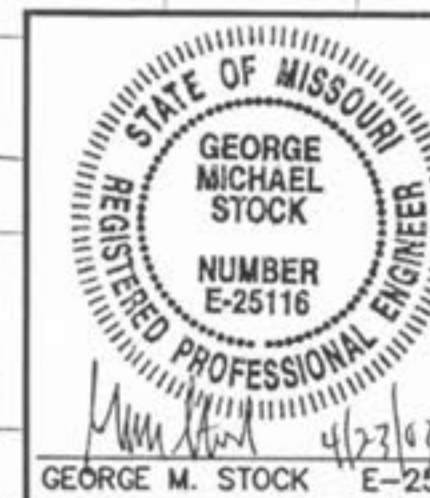

DRAWN BY:	DATE:	CHECKED BY:	DATE:	JOB NUMBER:	SHEET:
B.O.S.	08/07/02	G.M.S.	08/07/02	200-2180.12	37 of 48

WELDON SPRING ROAD