







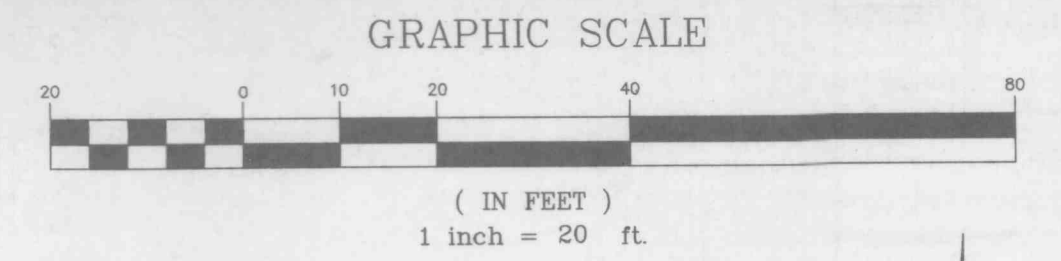
PLANTING LEGEND

- WHITE ASH 
- GREEN ASH 
- WHITE OAK 
- AMERICAN ELM 
- NEWPORT PLUM 
- TAUTON YEW 

PLANTING SCHEDULE				
QTY	BOTANICAL NAME	COMMON NAME	SIZE	SPACING
9	QUERCUS ALBA	WHITE OAK	2 1/2"-3" CAL.	AS SHOWN
16	PRUNUS CERASIFERA 'NEWPORT'	NEWPORT PLUM	1 3/4"-2" CAL.	AS SHOWN
3	FRAXINUS AMERICANA	WHITE ASH	2 1/2"-3" CAL.	AS SHOWN
1	ULMUS AMERICANA L.	AMERICAN ELM	2 1/2"-3" CAL.	AS SHOWN
6	FRAXINUS PENNSYLVANIA	GREEN ASH	2 1/2"-3" CAL.	AS SHOWN
47	TAXUS X MEDIA 'TAUTONI'	TAUTON YEW	24"-30" HT.	AS SHOWN

LANDSCAPING REQUIREMENTS:
 1 TREE FOR EVERY 40' OF FRONTAGE: = 641' OF FRONTAGE - (16 TREES)
 1 TREE FOR EVERY 3,000 S.F. OF LANDSCAPE AREA: = 14,898 S.F. LANDSCAPE AREA - (5 TREES)

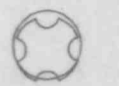INTERIOR LANDSCAPE AREA:
 TOTAL PARKING SPACES x 270 S.F. x 6% = LANDSCAPE AREA NEEDED
 REQUIRED: = 111 x 270 S.F. = 29,970 S.F. x 6% = 1,798.2 S.F.
 PROVIDED: = 3081.23 S.F.




Revisions	DATE	BY	REVISION
	11-07-2000		REVISED
	12-04-2000		REVISED

Developer
TEXAS ROAD HOUSE RESTAURANT
 727 CENTRAL AVENUE
 LEXINGTON, KENTUCKY 40502
 PH. (859) 288-2100 FAX (859) 335-1815

Civil Engineer
James B. Becker
 CONSULTING ENGINEERS
 PHONE (314) 838-3892
 FAX (314) 538-8897
 ST. LOUIS, MISSOURI 63123
 SUITE A

Project
TEXAS ROAD HOUSE
 ST. CHARLES COUNTY,
 MISSOURI

Drawn By
TMM
 Checked By
MLO
 Scale
1" = 20'
 Job Number
4865
 Sheet Number
L1

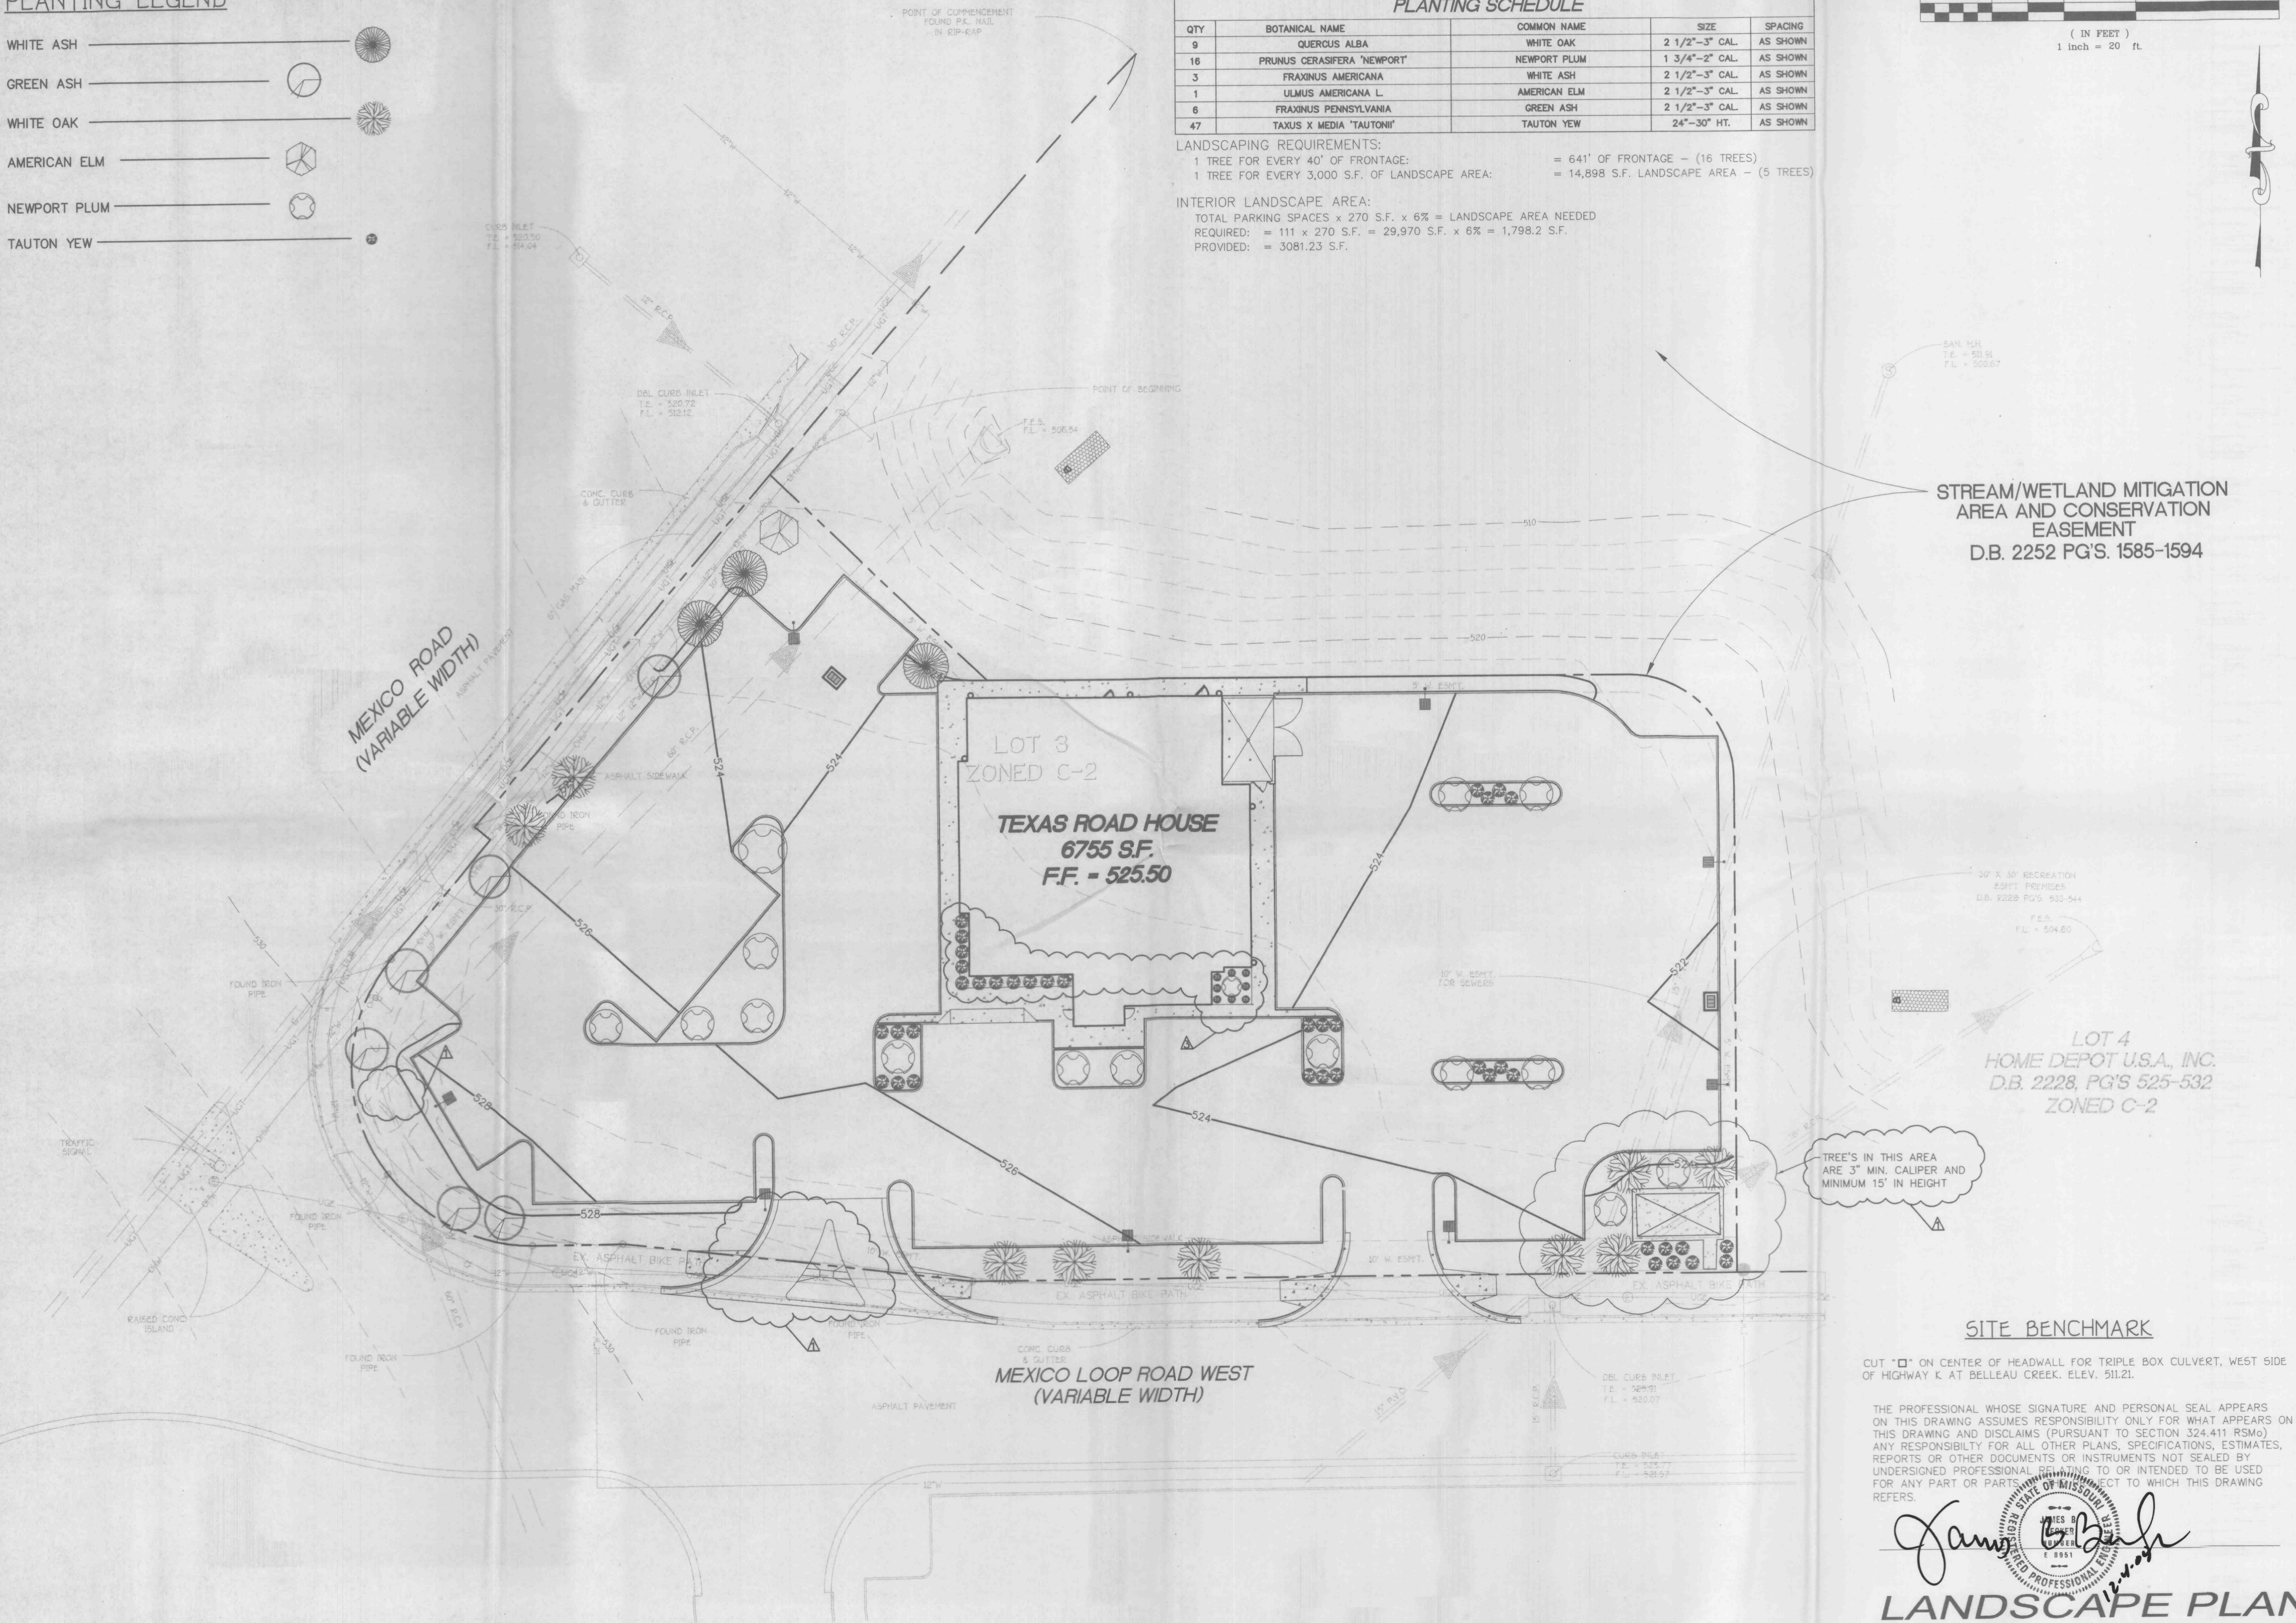

**STREAM/WETLAND MITIGATION
 AREA AND CONSERVATION
 EASEMENT**
 D.B. 2252 PG'S. 1585-1594

**LOT 4
 HOME DEPOT U.S.A., INC.**
 D.B. 2228, PG'S 525-532
 ZONED C-2

TREE'S IN THIS AREA
 ARE 3" MIN. CALIPER AND
 MINIMUM 15' IN HEIGHT

SITE BENCHMARK
 CUT "□" ON CENTER OF HEADWALL FOR TRIPLE BOX CULVERT, WEST SIDE
 OF HIGHWAY K AT BELLEAU CREEK. ELEV. 511.21.

THE PROFESSIONAL WHOSE SIGNATURE AND PERSONAL SEAL APPEARS
 ON THIS DRAWING ASSUMES RESPONSIBILITY ONLY FOR WHAT APPEARS ON
 THIS DRAWING AND DISCLAIMS (PURSUANT TO SECTION 324.411 RSMO)
 ANY RESPONSIBILITY FOR ALL OTHER PLANS, SPECIFICATIONS, ESTIMATES,
 REPORTS OR OTHER DOCUMENTS OR INSTRUMENTS NOT SEALED BY
 UNDERSIGNED PROFESSIONAL ENGINEERING TO OR INTENDED TO BE USED
 FOR ANY PART OR PARTS OF THIS PROJECT TO WHICH THIS DRAWING
 REFERS.

James B. Becker
 REGISTERED PROFESSIONAL ENGINEER
 STATE OF MISSOURI
 No. 8951

LANDSCAPE PLAN