
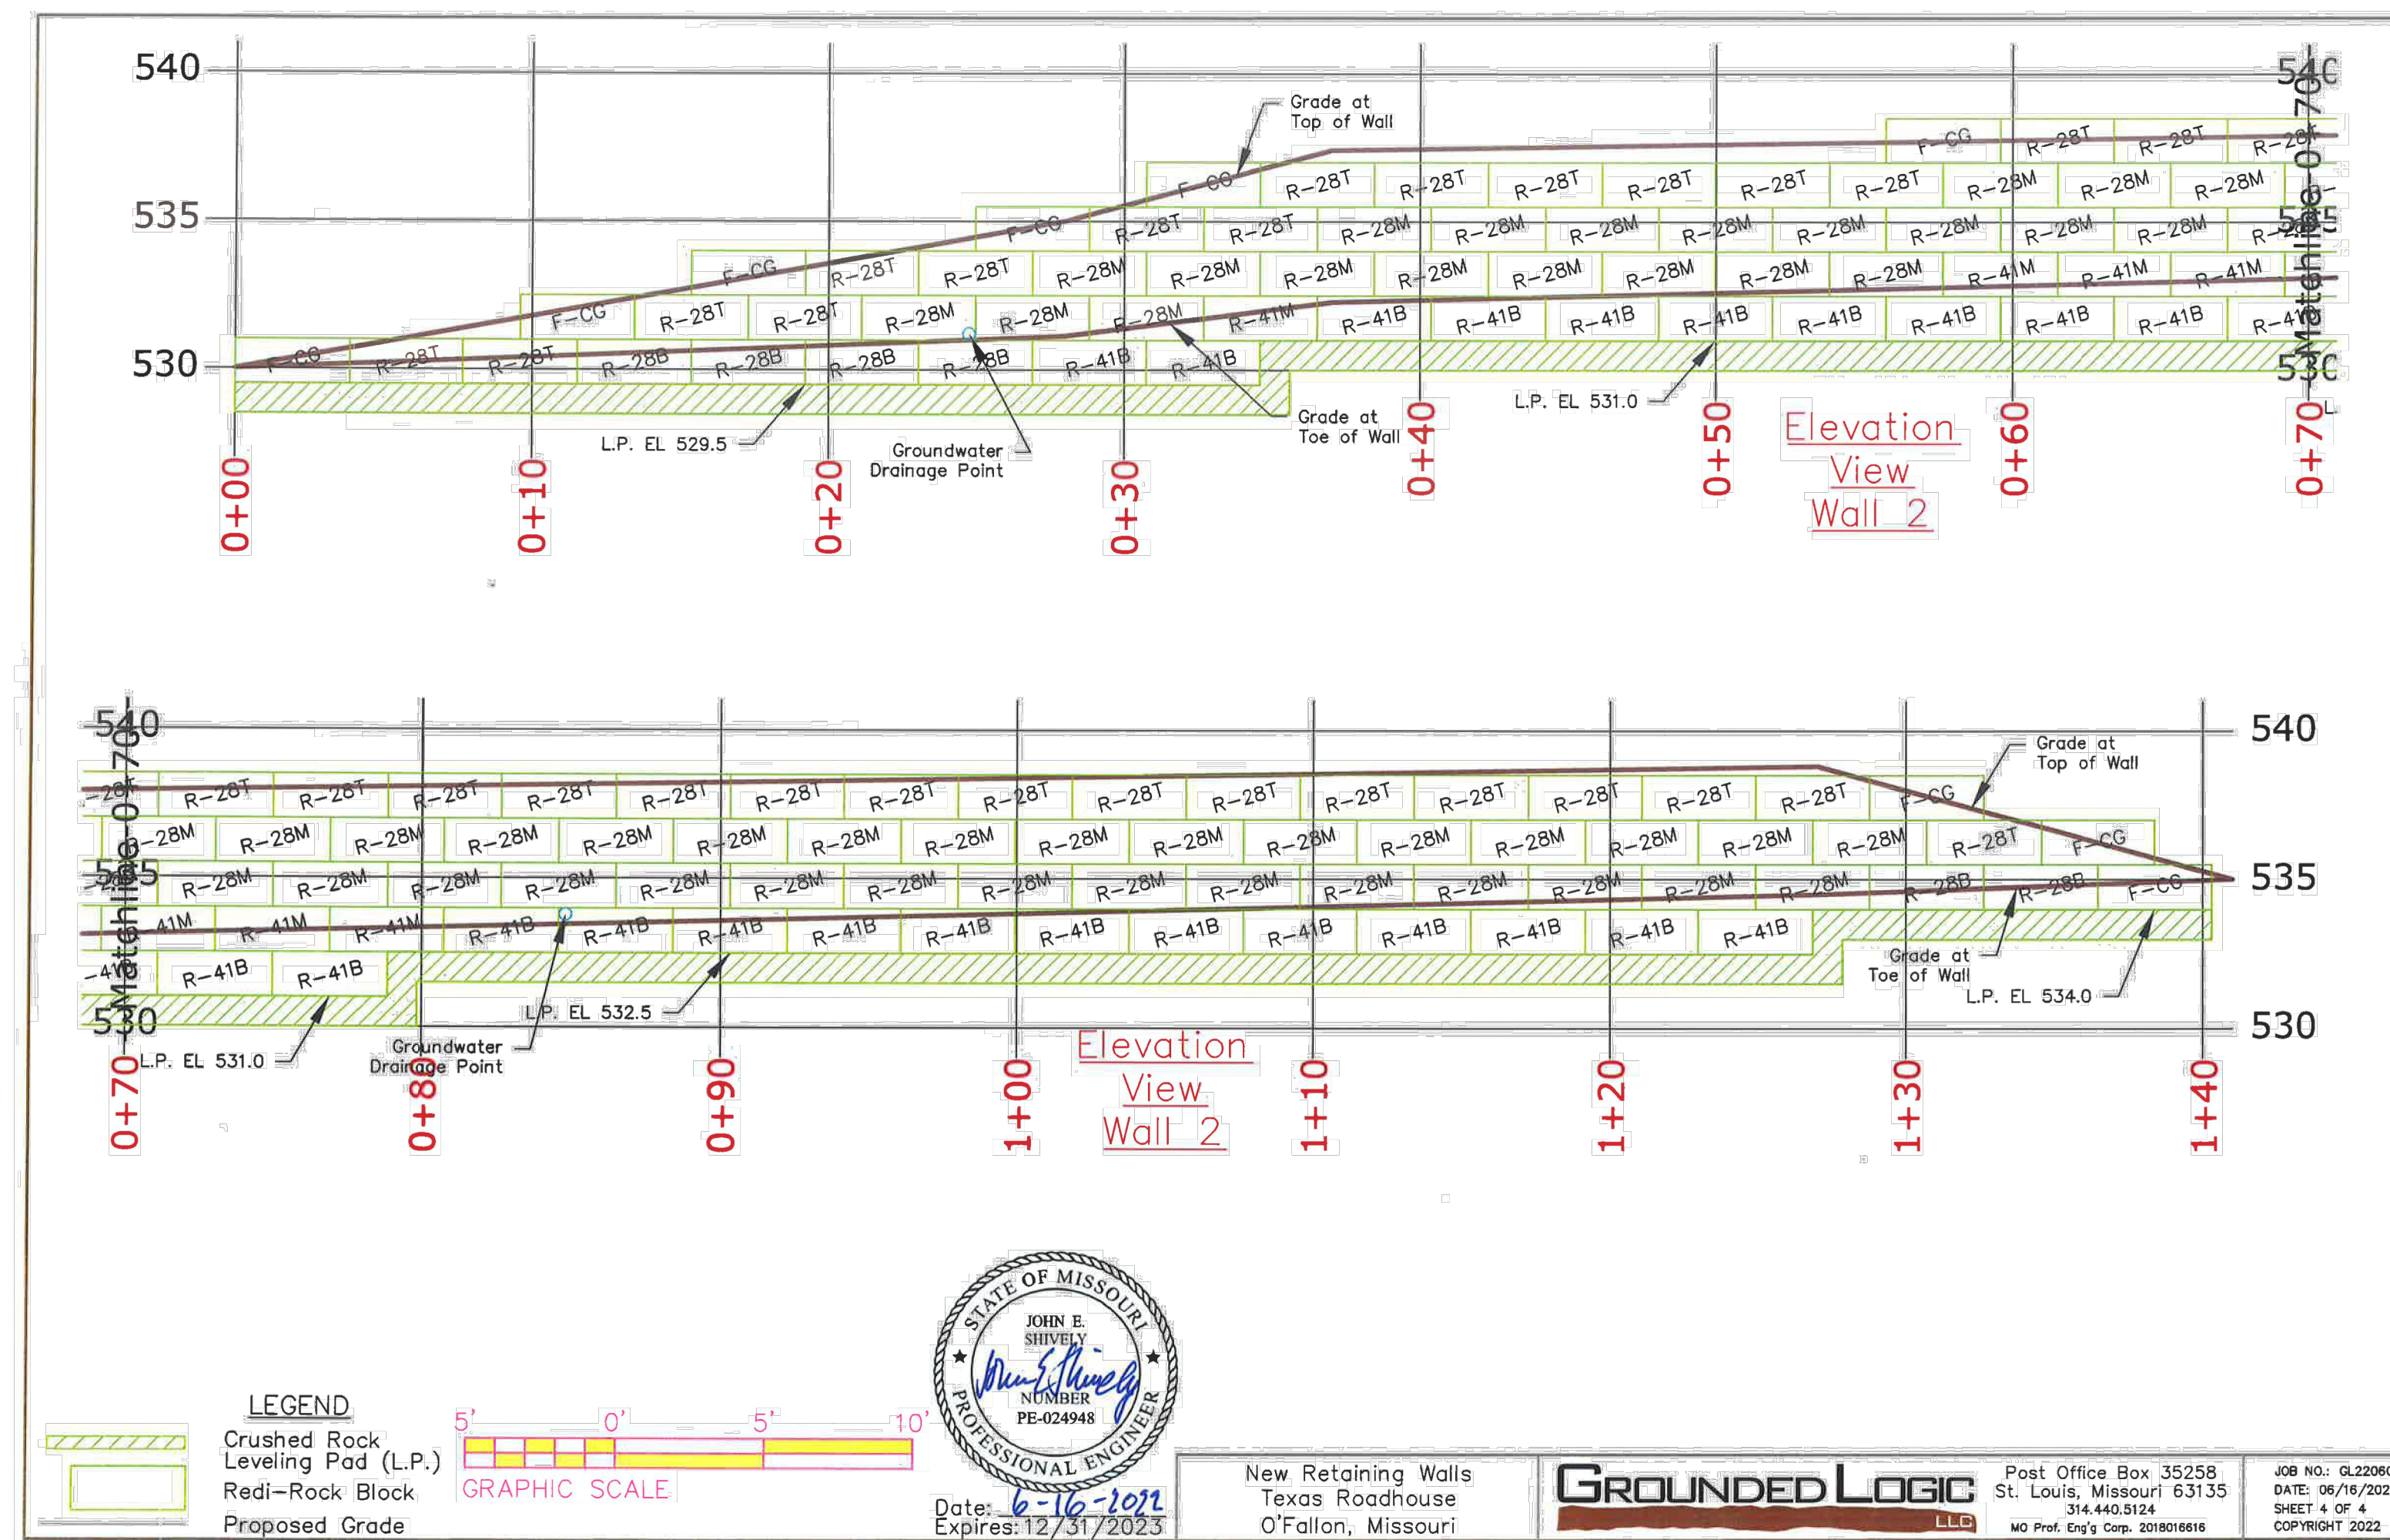


USER: Matt Streiber; TAB: W1.1; RETAINING WALL PLAN  
 DATE: June 17, 2022 - 7:32:39 AM  
 DRAWING: S:\JOBS\2021\21-0154\CAD\Drawings\Plan\Sheet\W1.1.dwg

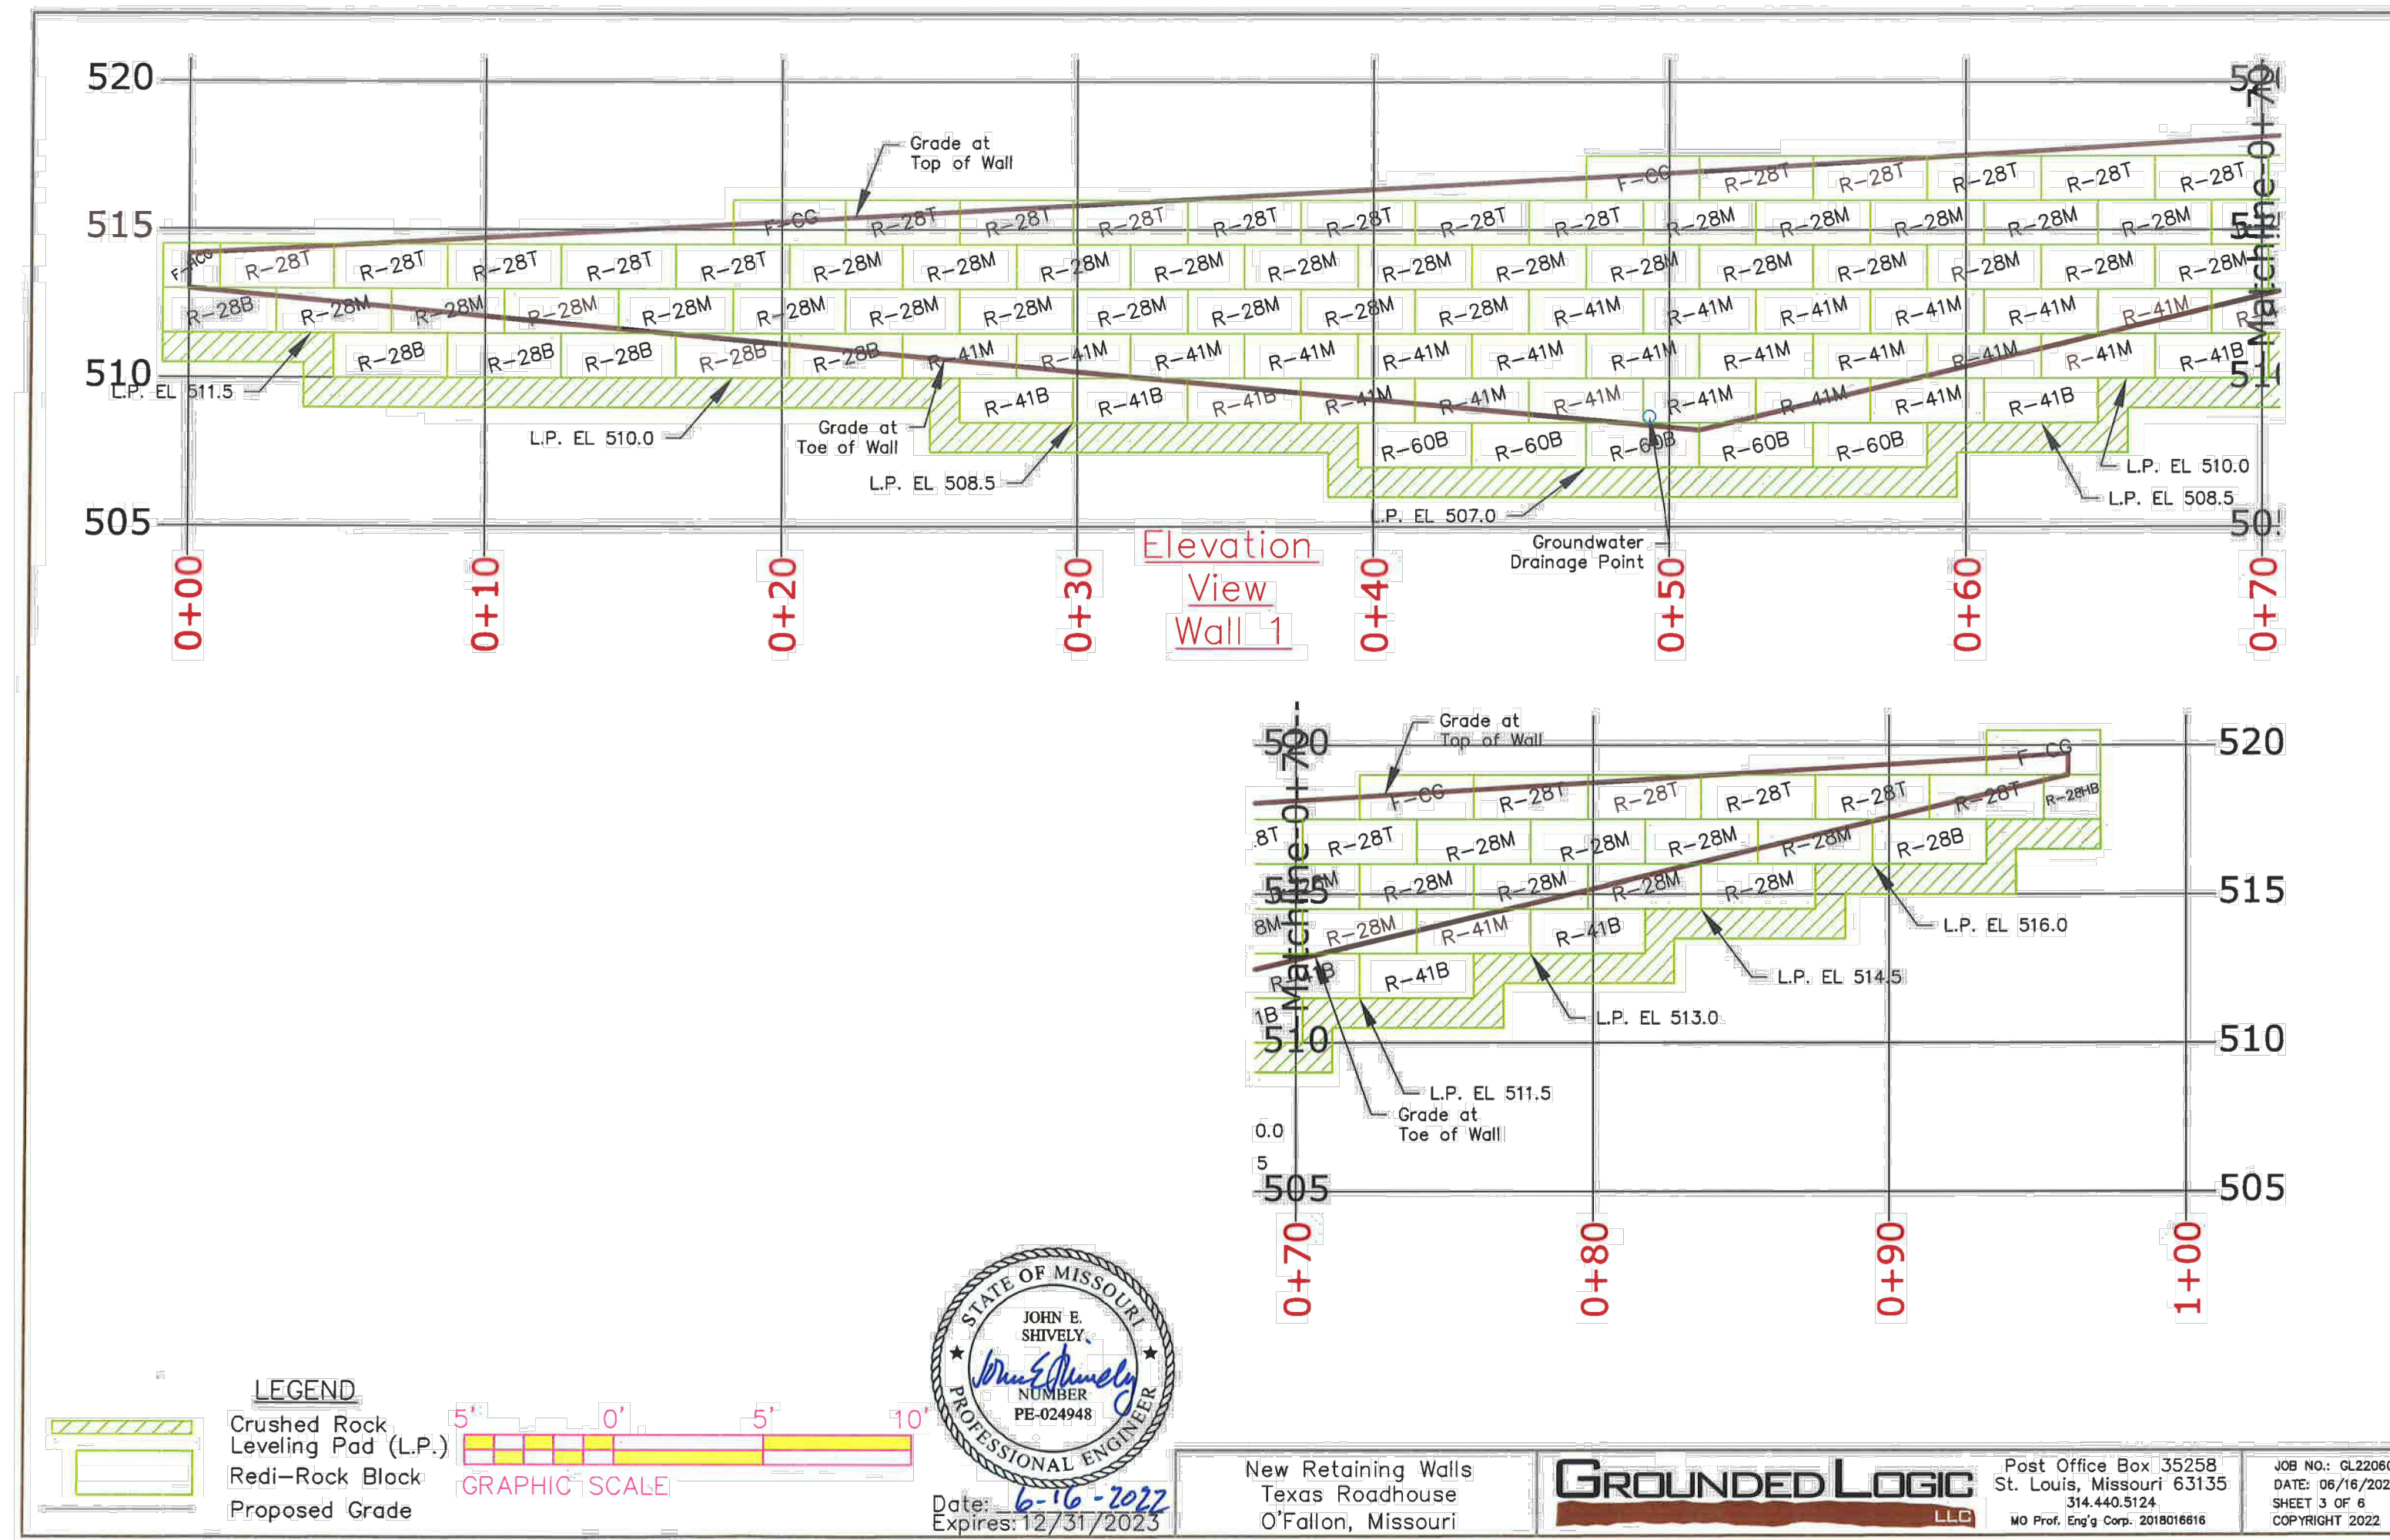

NO	DATE	CITY REVIEW COMMENTS #2	REVISION DESCRIPTION
3	06/17/2022		

DEVELOPER/OWNER:  
**MOHR CAPITAL LLC**  
 14643 DALLAS PARKWAY SUITE 1000  
 DALLAS, TX 75254  
 (214) 801-9860

THE PROFESSIONAL, WHOSE SIGNATURE AND PERSONAL SEAL APPEAR HEREON, IS A LICENSED PROFESSIONAL ENGINEER IN THE STATE OF MISSOURI. HIS/HER SERVICES ARE LIMITED TO THE PROJECT, TO WHICH THIS SEAL RELATES. SPECIFICATIONS, ESTIMATES, REPORTS, OR OTHER DOCUMENTS OR INSTRUMENTS NOT SPECIFICALLY REFERENCED IN THIS CONTRACT SHALL NOT BE USED FOR ANY PART OR PARTS OF THE PROJECT, TO WHICH THIS SEAL RELATES.

TEXAS ROADHOUSE  
 IMPROVEMENT PLANS

MEXICO ROAD  
 O'FALLON, MO 63368

RETAINING WALL PLAN

+ ST. CHARLES  
 3205 34th Street  
 St. Charles, MO 63303  
 636.978.7508 tel  
 www.collest.com

**COLE**  
 CIVIL ENGINEERING / SURVEYING / PLANNING / LANDSCAPE ARCHITECTURE  
 Civil & Architectural, Inc. is a Missouri Government Sub. Code Design Group. We in Address & Trade Name registered to do "Civil"

DESIGN/CALC BY  
 JOHN SHIVELY

DRAWN BY  
 JOHN SHIVELY

CHECKED BY  
 JOHN SHIVELY

DRAWING SCALE  
 AS SHOWN

DATE  
 06/17/2022

Job Number  
**21-0154**

Sheet Number  
**W1.1**