



DATE: Apr 20, 2005 - 3:10pm
 DRAWING: S:\035\0352005\05-017\05-05-017.dwg
 USER: jones\jones\jones-DA1-DAMAP.dwg

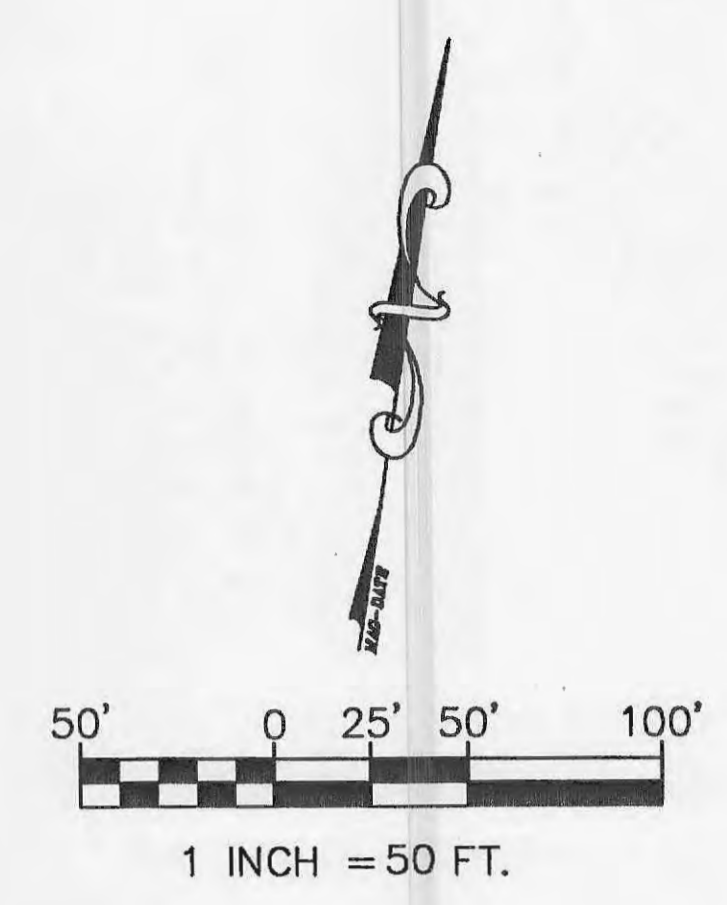


NOTE
 EXISTING STORM SEWER AND STORM WATER DETENTION DESIGN IS PROVIDED AS PART OF THE CALEDONIA CONSTRUCTION DOCUMENTS AND ARE NOT PART OF THESE PLANS.

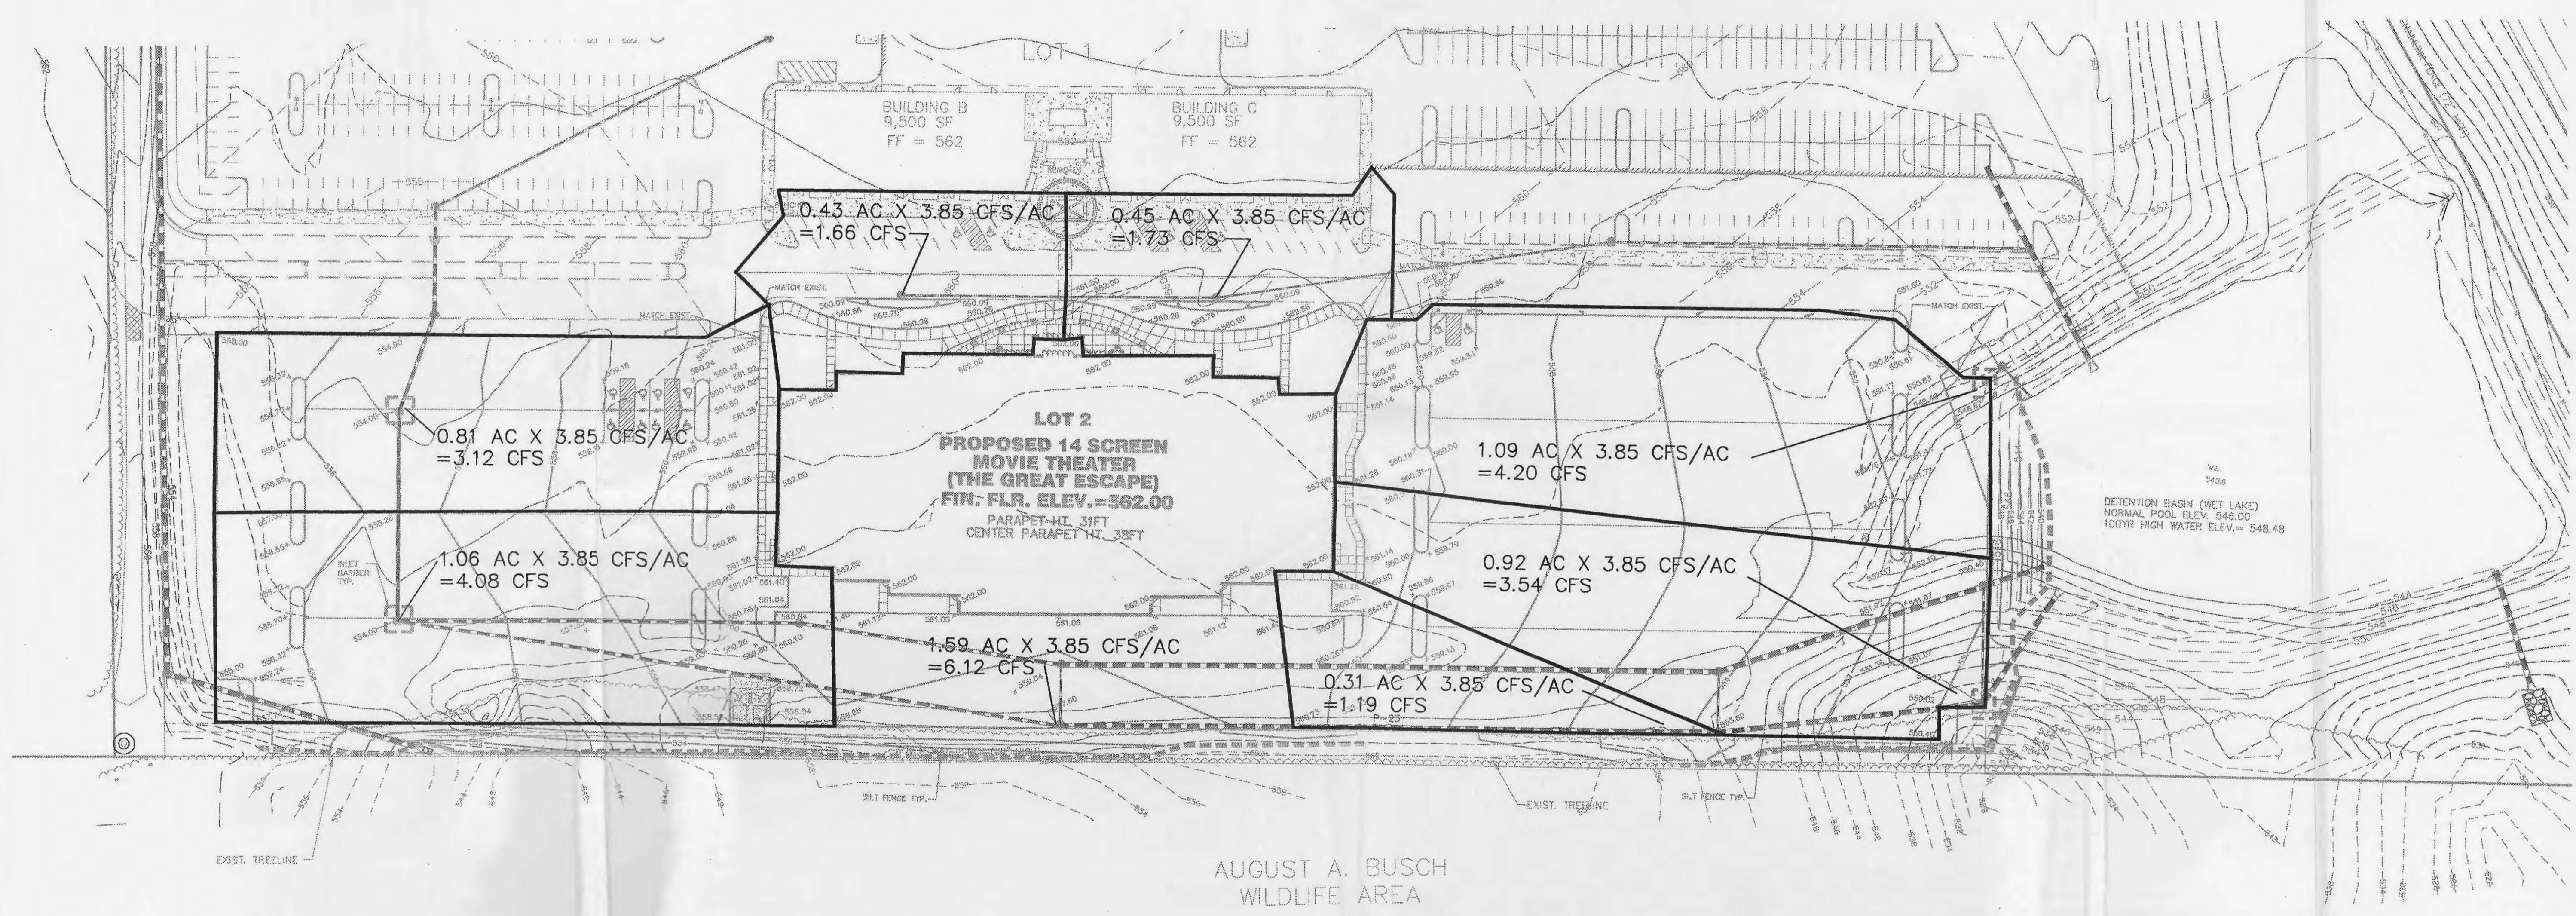

CALL 1-800-DIG-RITE (MISSOURI ONE CALL) TO HAVE LOCATIONS MARKED IN THE FIELD (SUBSCRIBING UTILITIES REQUIRE 48 HOURS NOTICE PRIOR TO CONSTRUCTION).
 ALSO CALL MDDOT AT (314) 340-4100.

REVISIONS	
DATE	DESC.
3/29/05	1 CITY OF FALLON COMMENTS
4/22/05	2 CALLED ON 4/22/05
4/22/05	3 CALLED ON 4/22/05

DEVELOPER/OWNER:
 ALLIANCE ENTERTAINMENT COMPANY
 300 PROFESSIONAL COURT
 NEW ALBANY, IN 47105
 (812) 945-4006

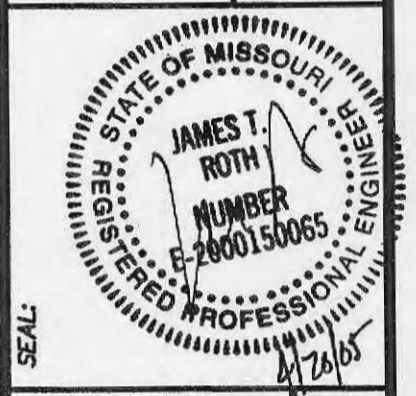

THE GREAT ESCAPE
 HIGHWAY 40/61 AND WINGHAVEN
 O FALLON, MO 63366

DRAINAGE AREA MAP

planning • engineering • surveying • landscape architecture

Gole and ASSOCIATES INCORPORATED
 10777 sunset office dr. suite 10
 saint louis, missouri
 p: 314 984 9887 f: 314 984 0587

DESIGNED BY
 JF

DRAWN BY
 JF

CHECKED BY
 JTR

DATE
 2/7/05

Job Number
 05-017

Sheet Number
 DA1