



SITE PLAN  
**THE KNOLLS**  
 2-09-98 97-9197  
 REVISED 3-09-98  
 REVISED 3-18-98  
 REVISED 3-26-98  
 PHASE TWO REVISIONS 4-19-99  
 DUCKETT CREEK REV'S. 6-7-99  
 PHASE THREE REVISIONS 7-1-99  
 STORM SEWER REVISIONS 7-7-99

EMSA  
 Civil Engineering  
**APPROVED**  
 For Storm Sewer Improvements  
 7-16-99  
 CHAS LINDEN


PROPERTY N/F  
 NOVUS PROPERTY HOLDINGS, L.L.C.  
 1953/429  
 LOT 1 OF MONSANTO ANIMAL AGRICULTURAL FARM  
 P.B. 22 PG. 165

VILLAGES AT DARDENNE - OAKLAND VILLAGE  
 P.B.33 PG.193

COMMON GROUND

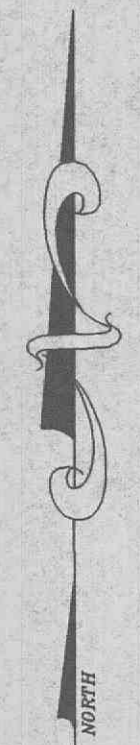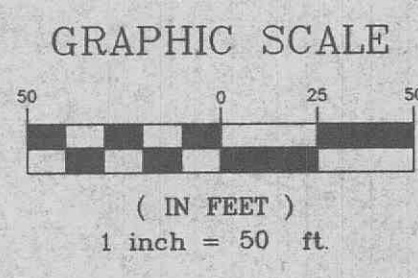

\\bak\drive\dw\6060\plus\19197con.dwg Thu Jul 15 13:55:02 1999 STATION 32.RC

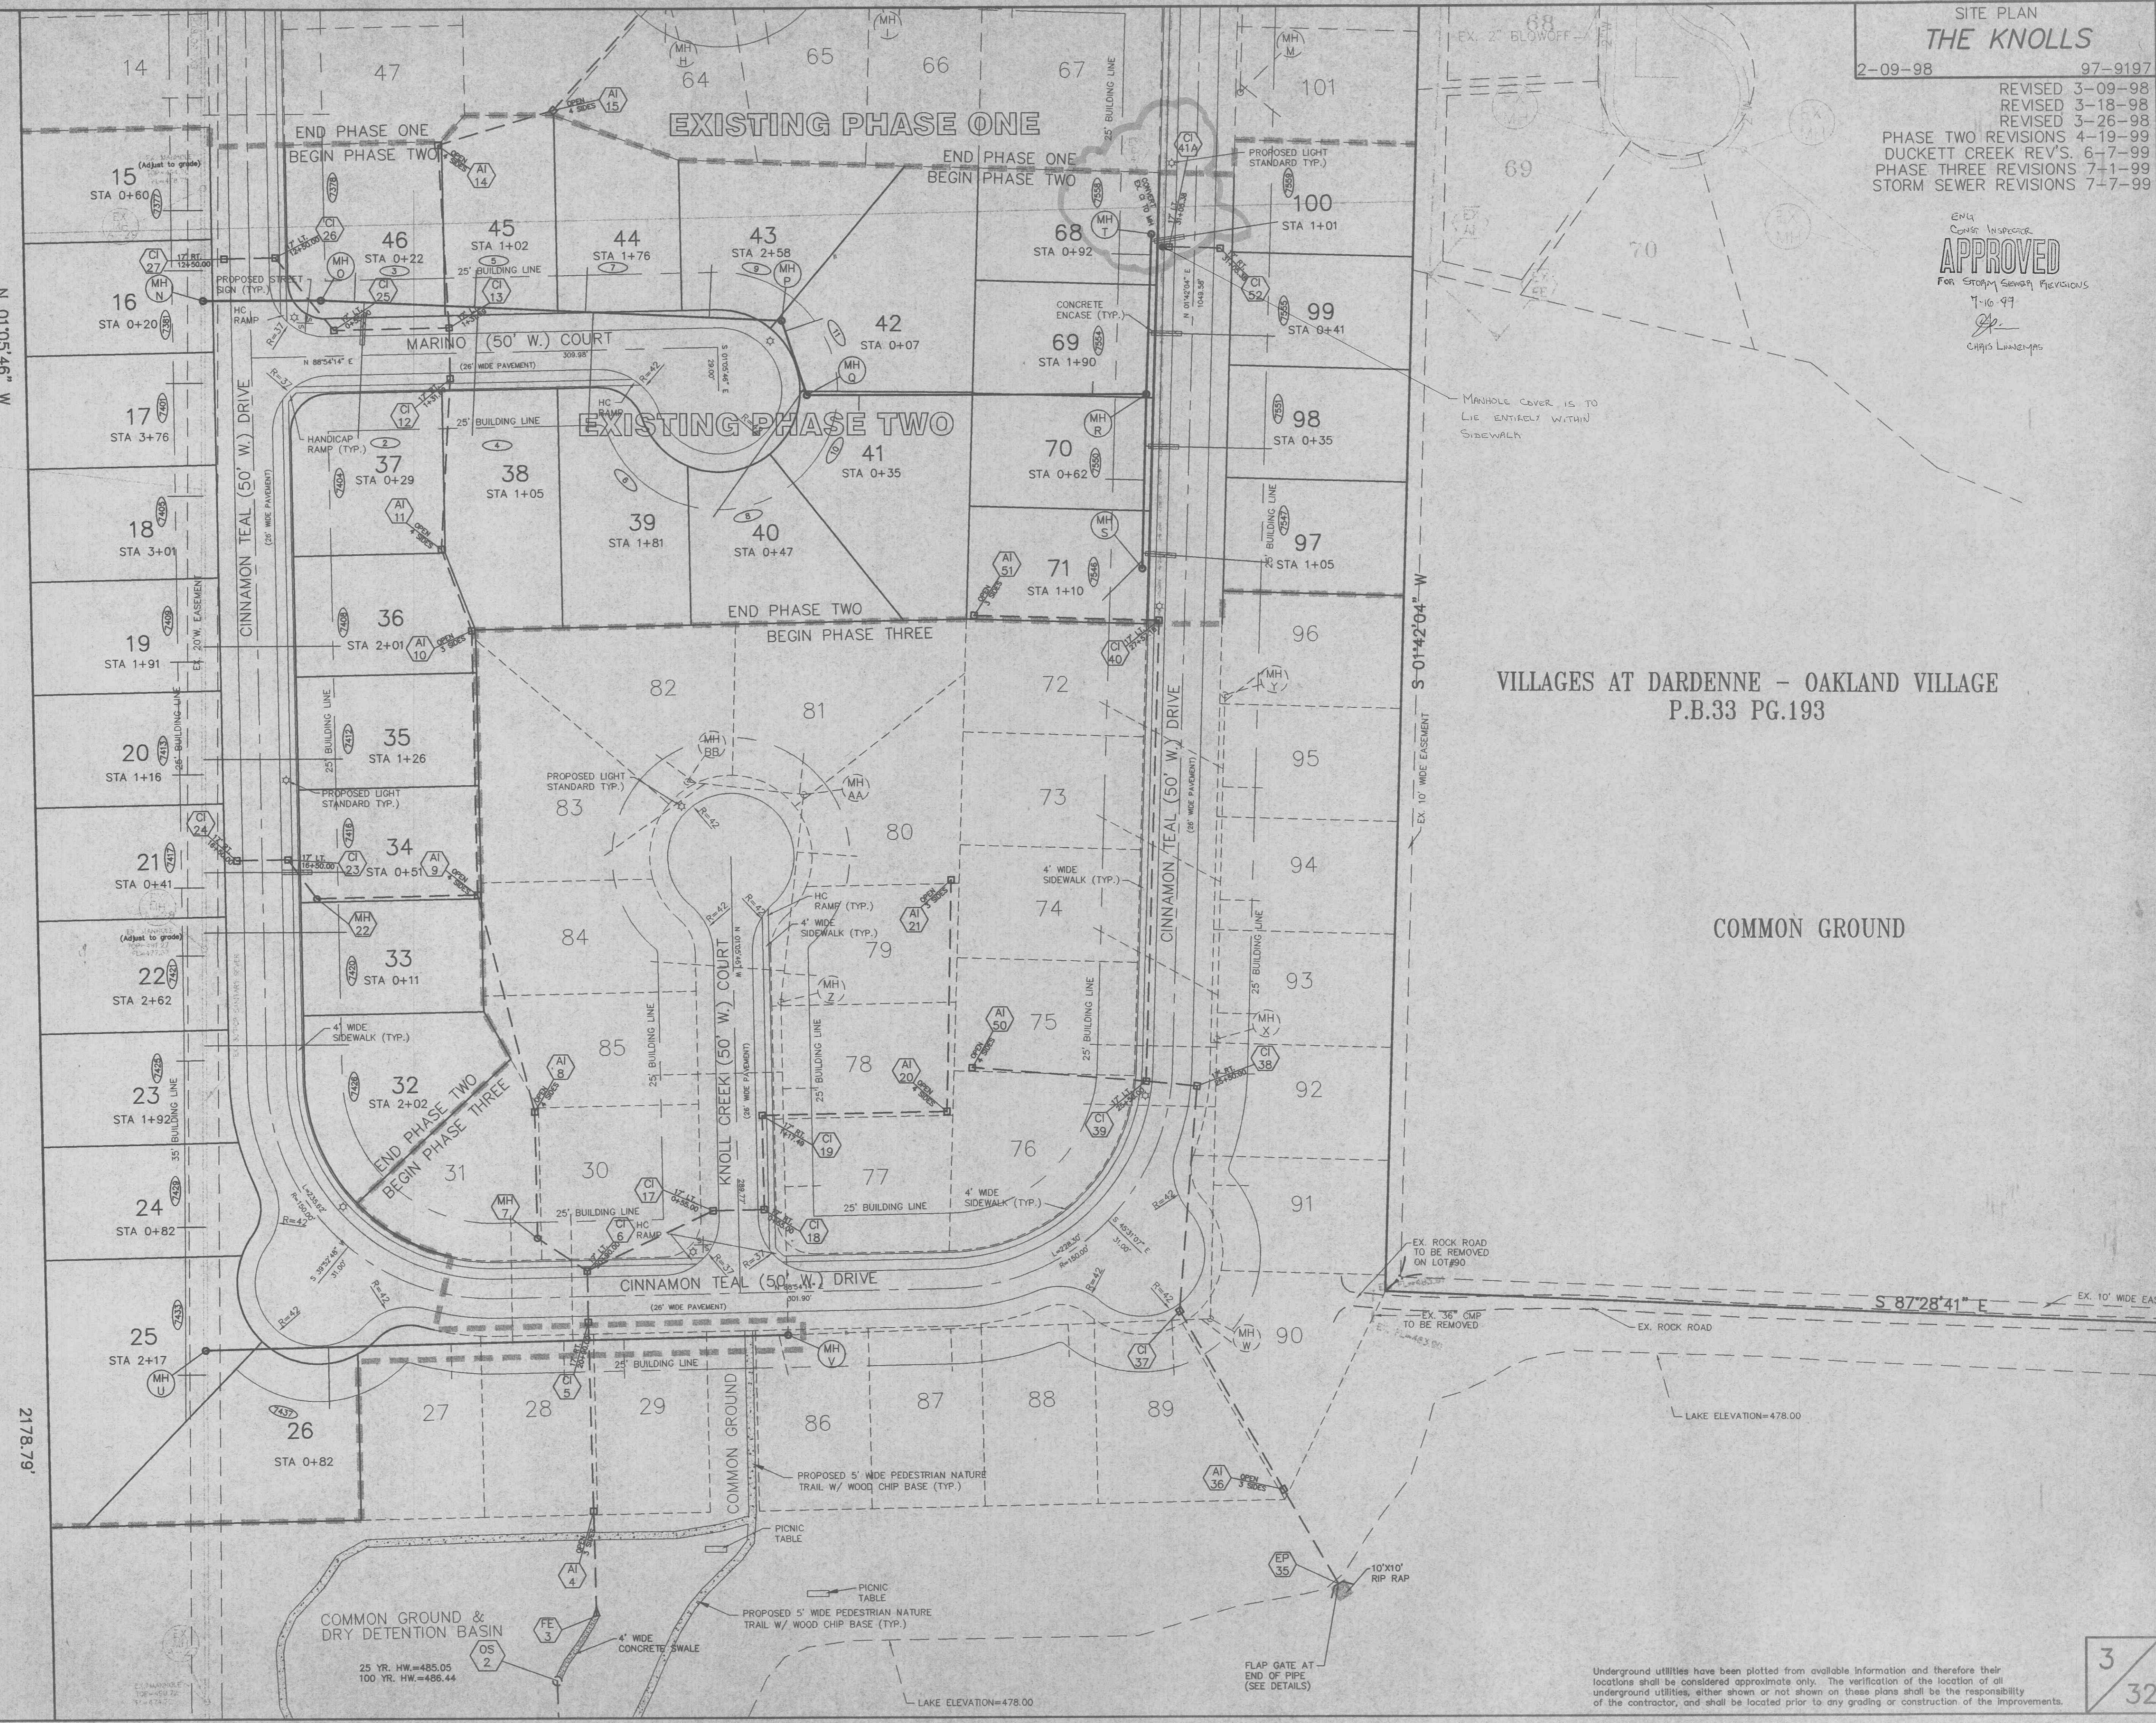

Underground utilities have been plotted from available information and therefore their locations shall be considered approximate only. The verification of the location of all underground utilities, either shown or not shown on these plans shall be the responsibility of the contractor, and shall be located prior to any grading or construction of the improvements.

3  
32