


NOTE: THE STORM SEWER REACH FROM FE#35 TO CI#42 SHOULD BE CONSTRUCTED BEFORE THE SANITARY MAIN DUE TO THE LOCATION AND ELEVATION OF THE HOUSE LATERAL CROSSINGS REGARDING EACH PHASE.

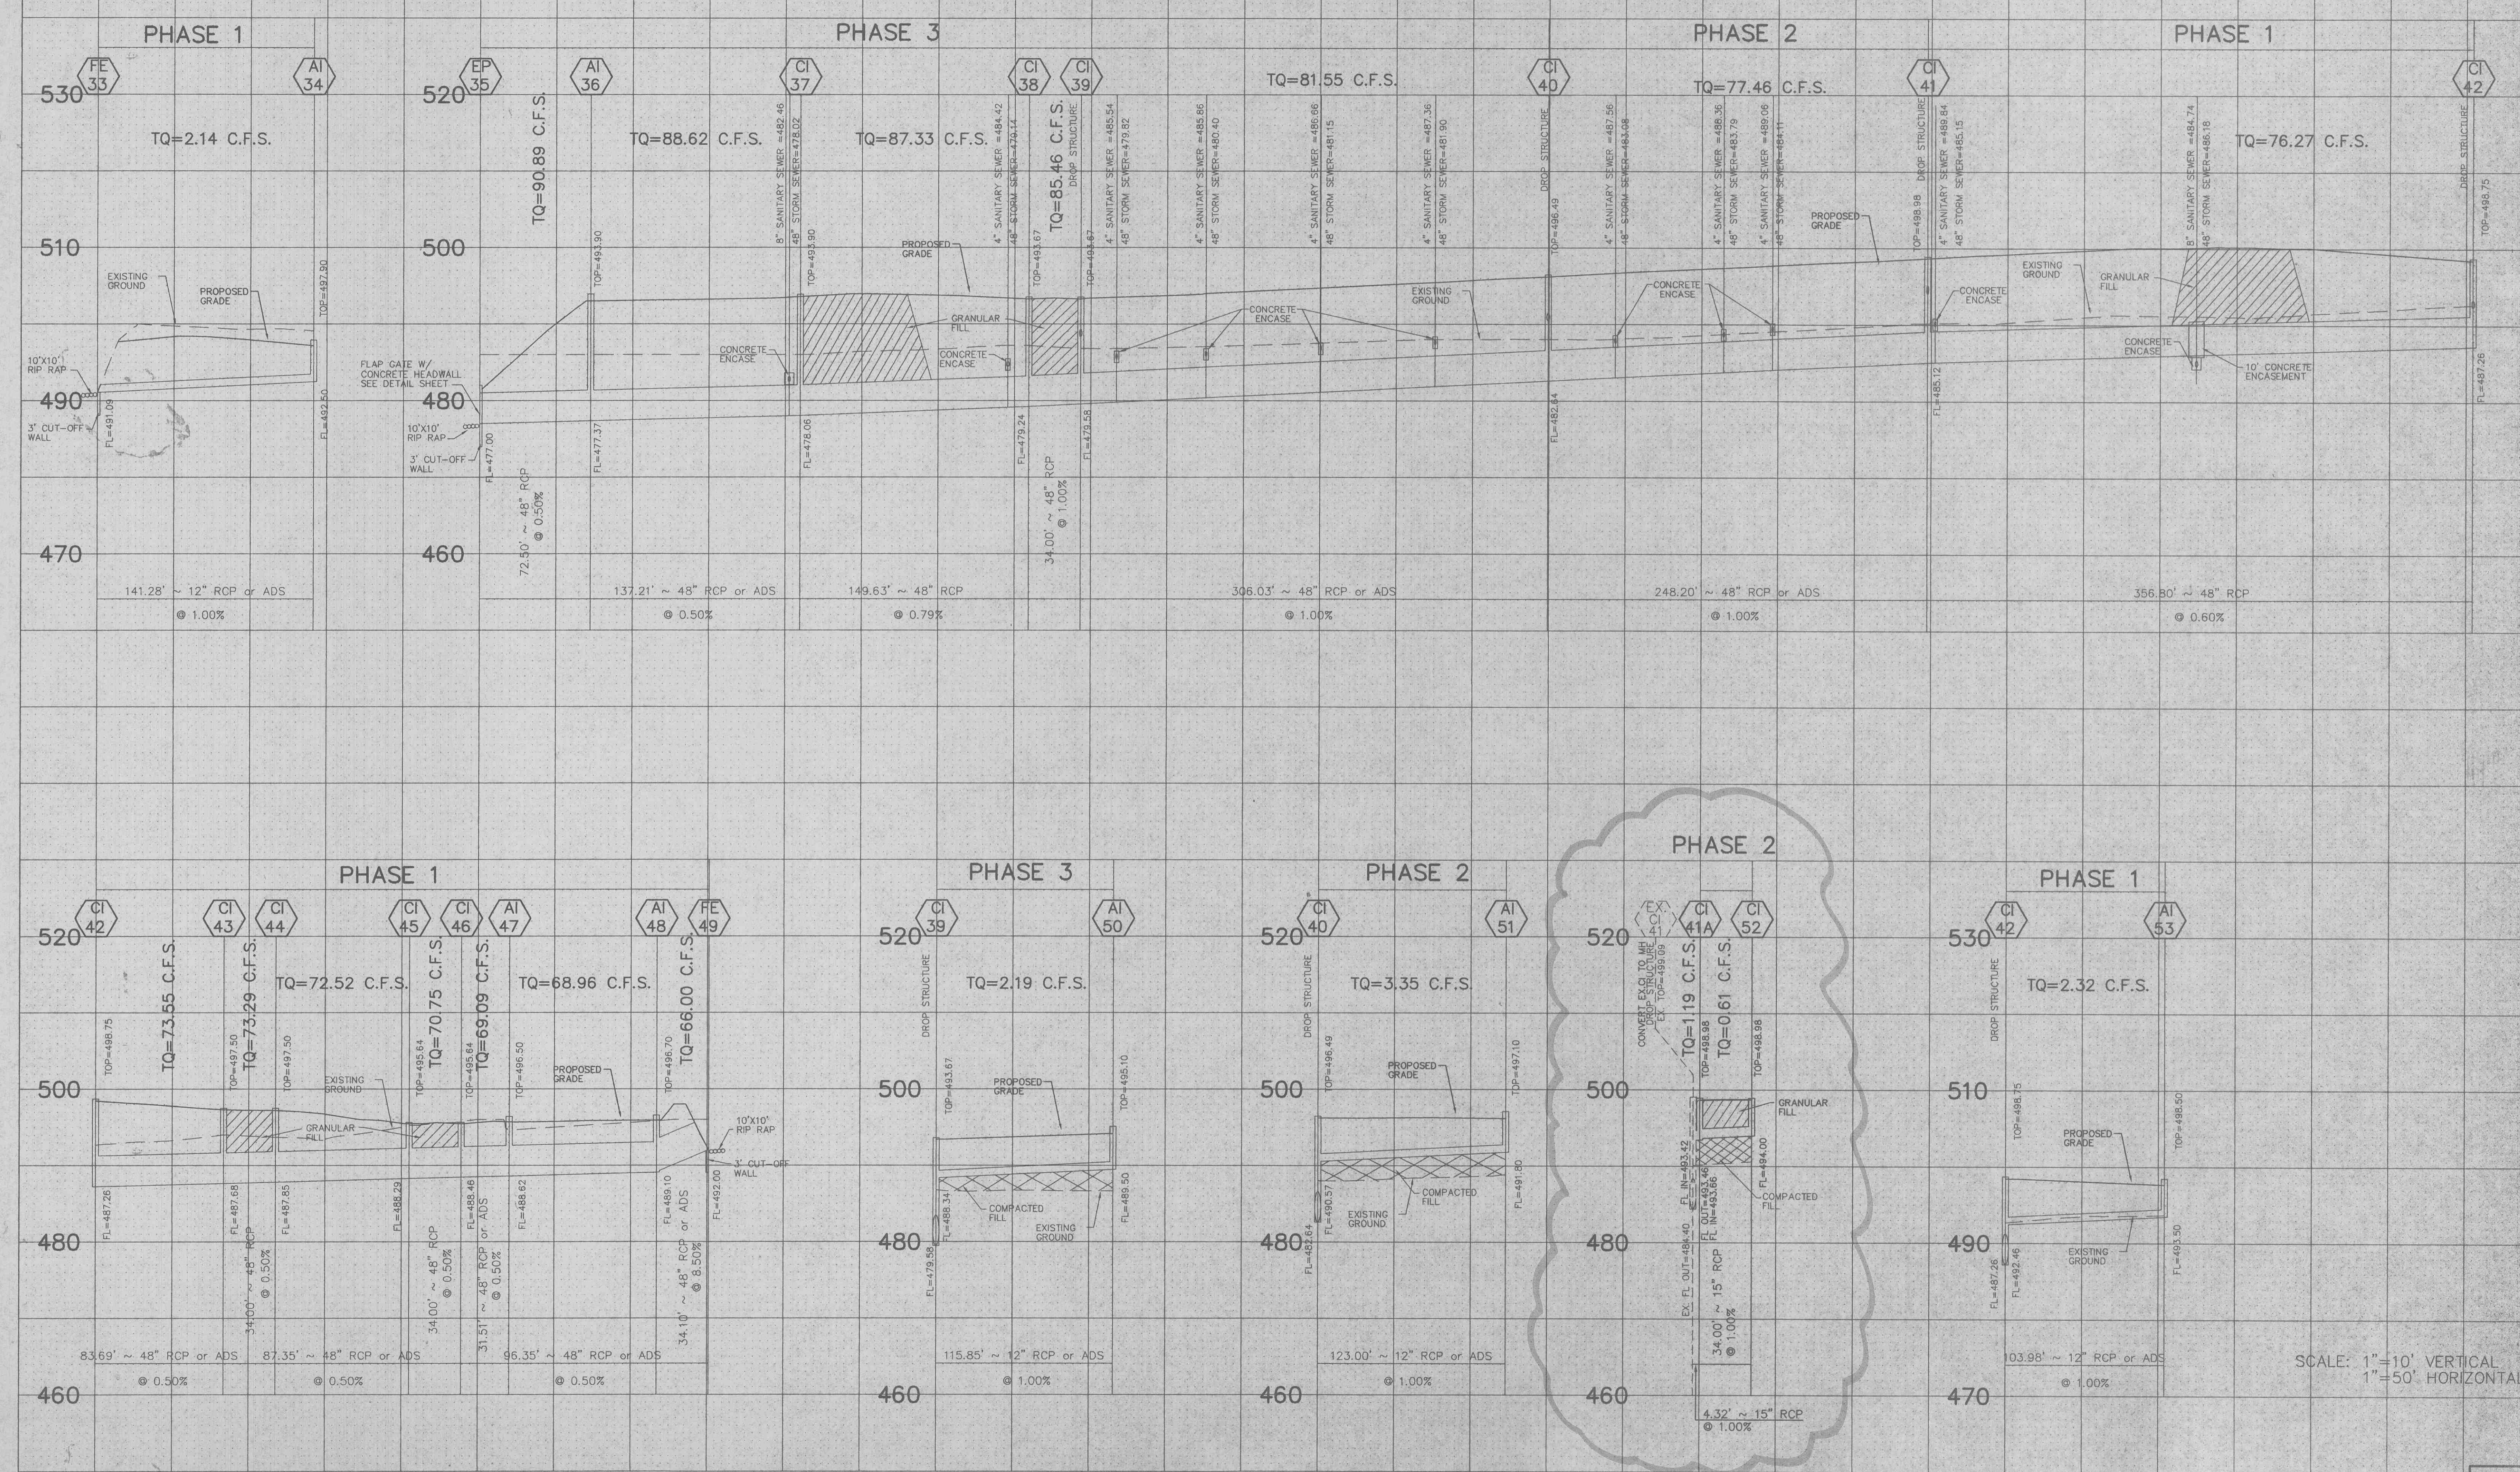

SCALE: 1"=10' VERTICAL
1"=50' HORIZONTAL

\\BAA\c-dm\1\A\DWG\91000\9107\con.dwg Thu Jul 15 13:53:01 1999 STATION 32 R/C