


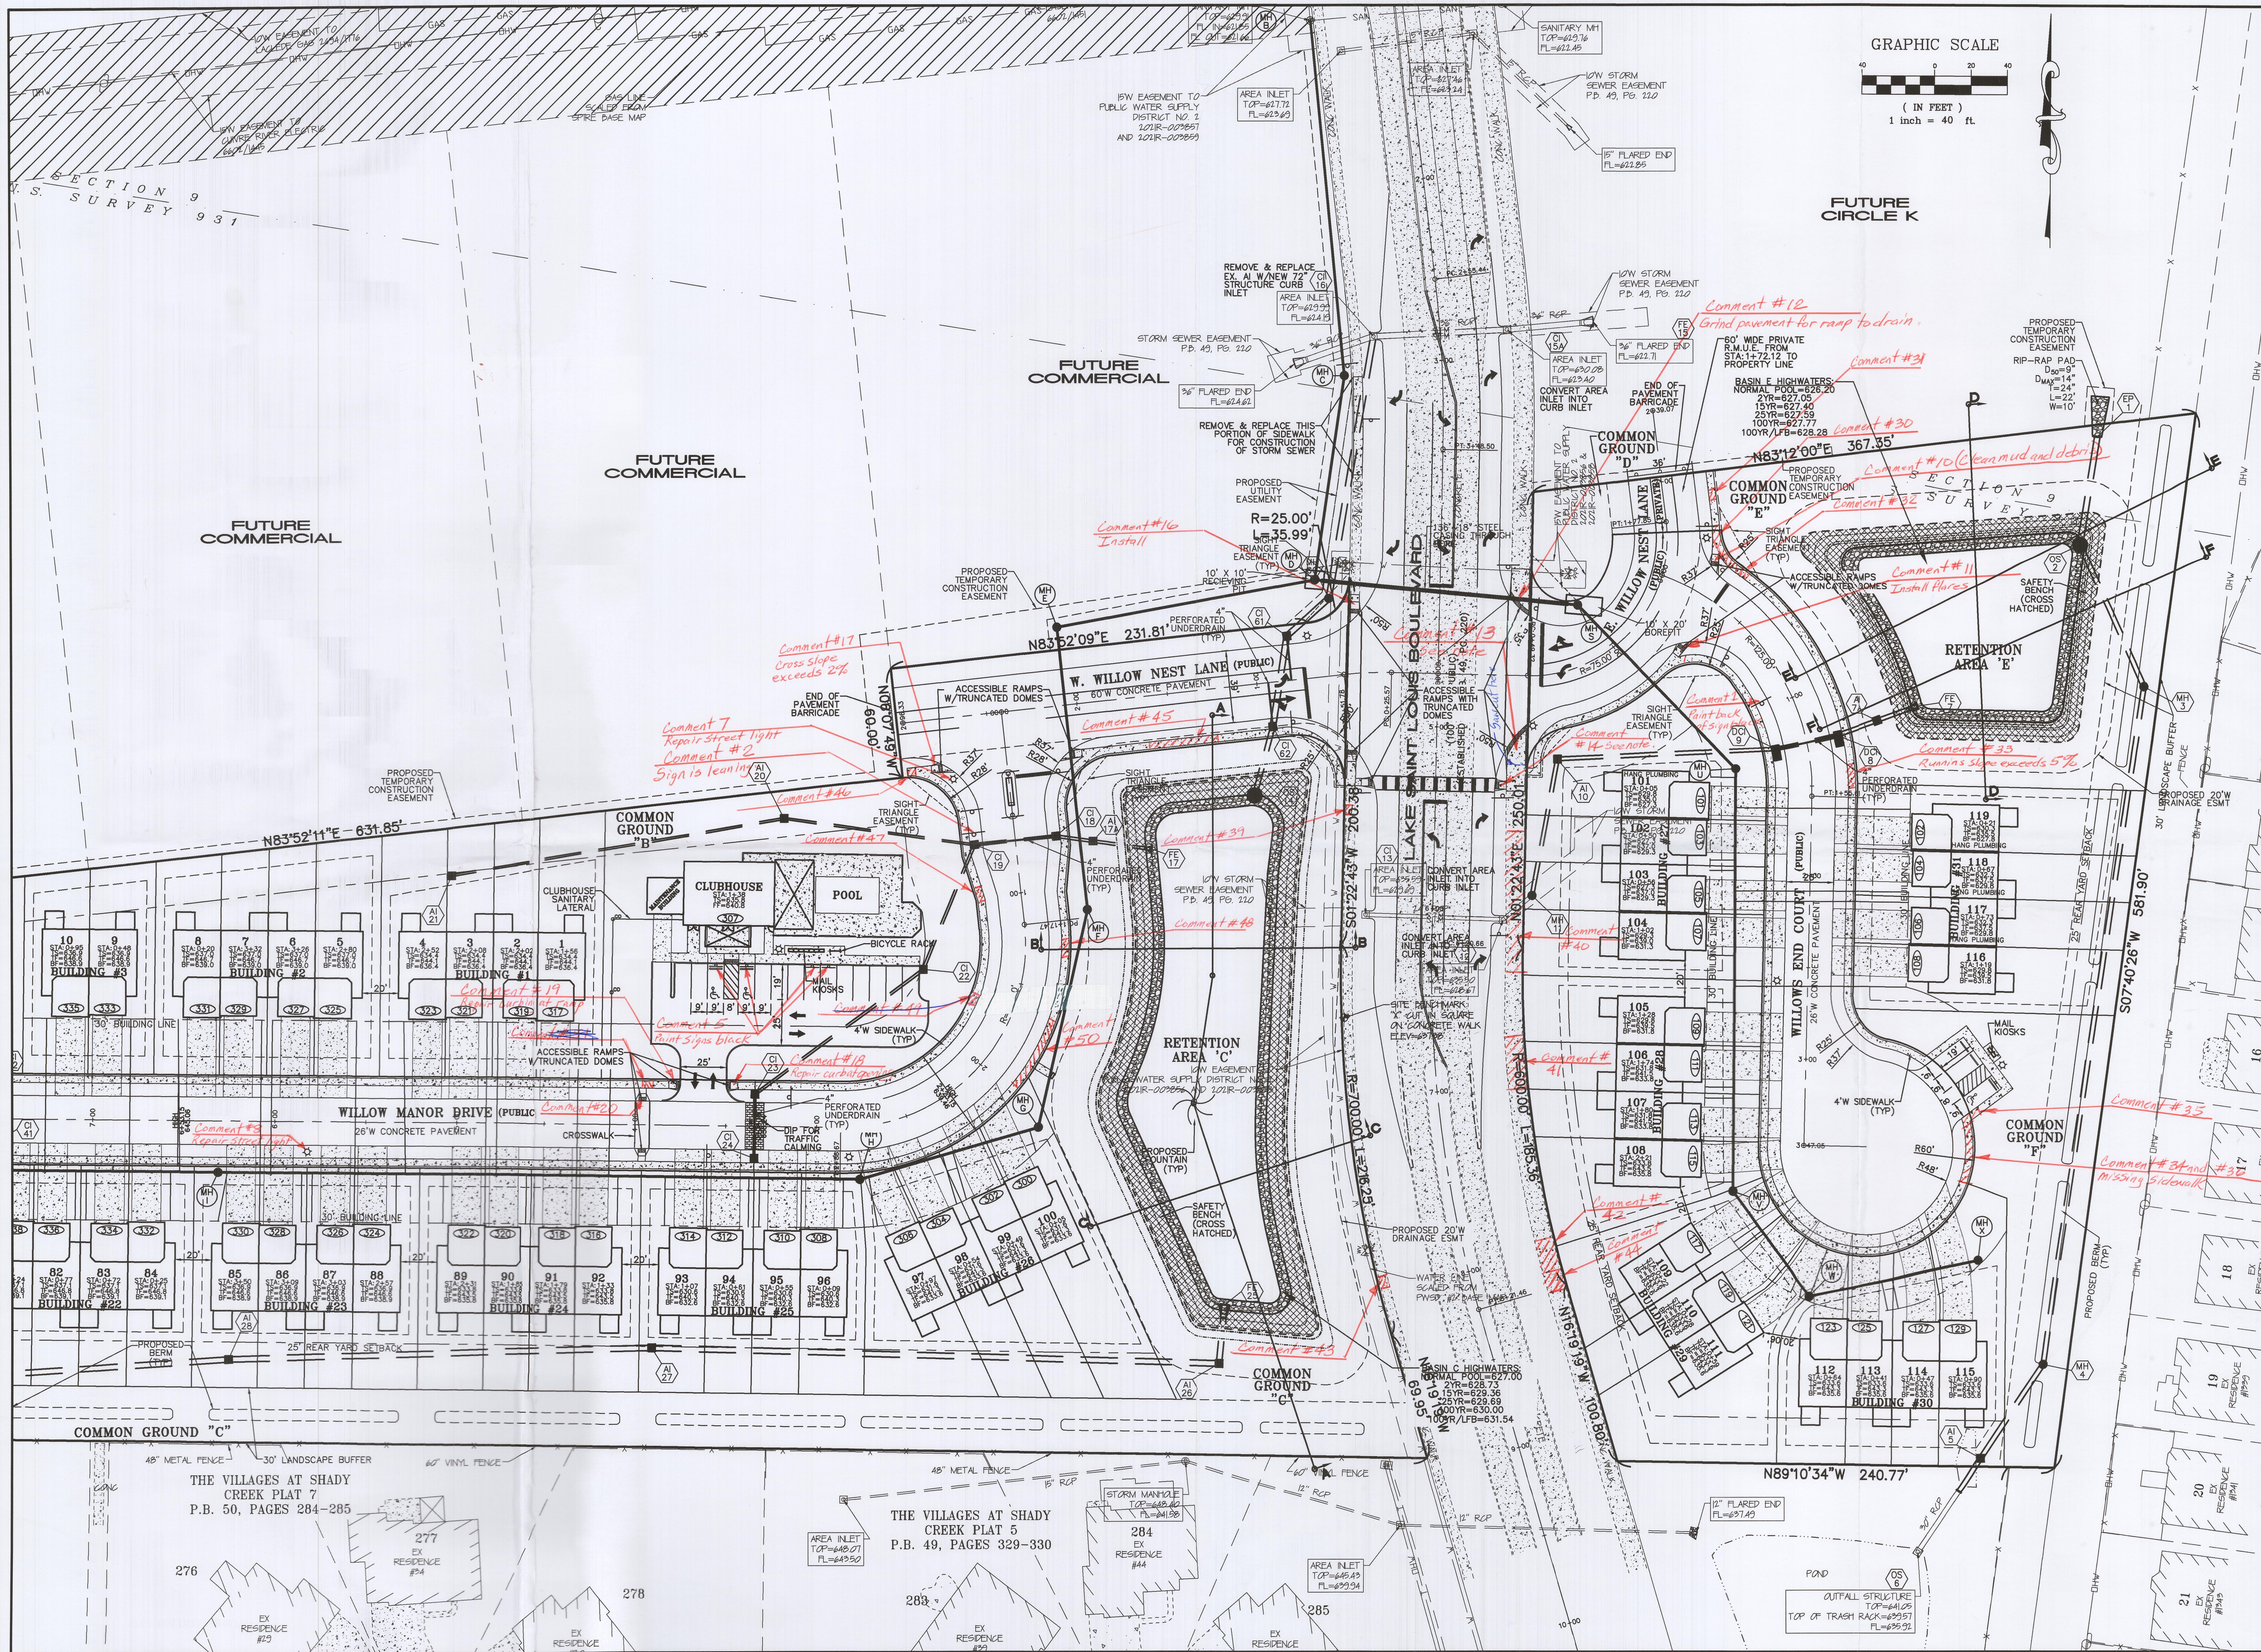

PROJECT TITLE:

The Willows

ENGINEERING
PLANNING
SURVEYING

231 Point West Blvd.
St. Charles, MO 63301
636-928-5532
FAX 636-928-1718

DISCLAIMER OF RESPONSIBILITY
I hereby specify that the documents intended to be
authorized by my seal are limited to this sheet,
and I hereby disclaim any responsibility for all other
drawings, specifications, estimates, reports or other
documents or instruments relating to or intended to
be used for any part or parts of the architectural or
engineering project or survey.

JEFFREY B. SIMMONS
CIVIL ENGINEER
2007030831

Copyright 2022
Box Engineering Company, Inc.
Authority No. 000655
All Rights Reserved

REVISIONS

04/14/22	PWSD#2 SUBMITTAL
06/17/22	PWSD#2 COMMENTS
06/30/22	CITY COMMENTS
07/29/22	CITY COMMENTS
08/25/22	CITY COMMENTS
09/14/22	CITY COMMENTS
09/19/22	CITY COMMENTS
03/14/23	CLIENT COMMENTS

Developer / Owner:
KAPB, L.L.C.
410 Crestview Drive
O'Fallon, MO 63366
636-272-4200

SITE PLAN

P+Z No. #21-08053
Approval Date: 03/24/2022
City No. CityProject#
Page No. 6 of 45