


ALLEY "A"

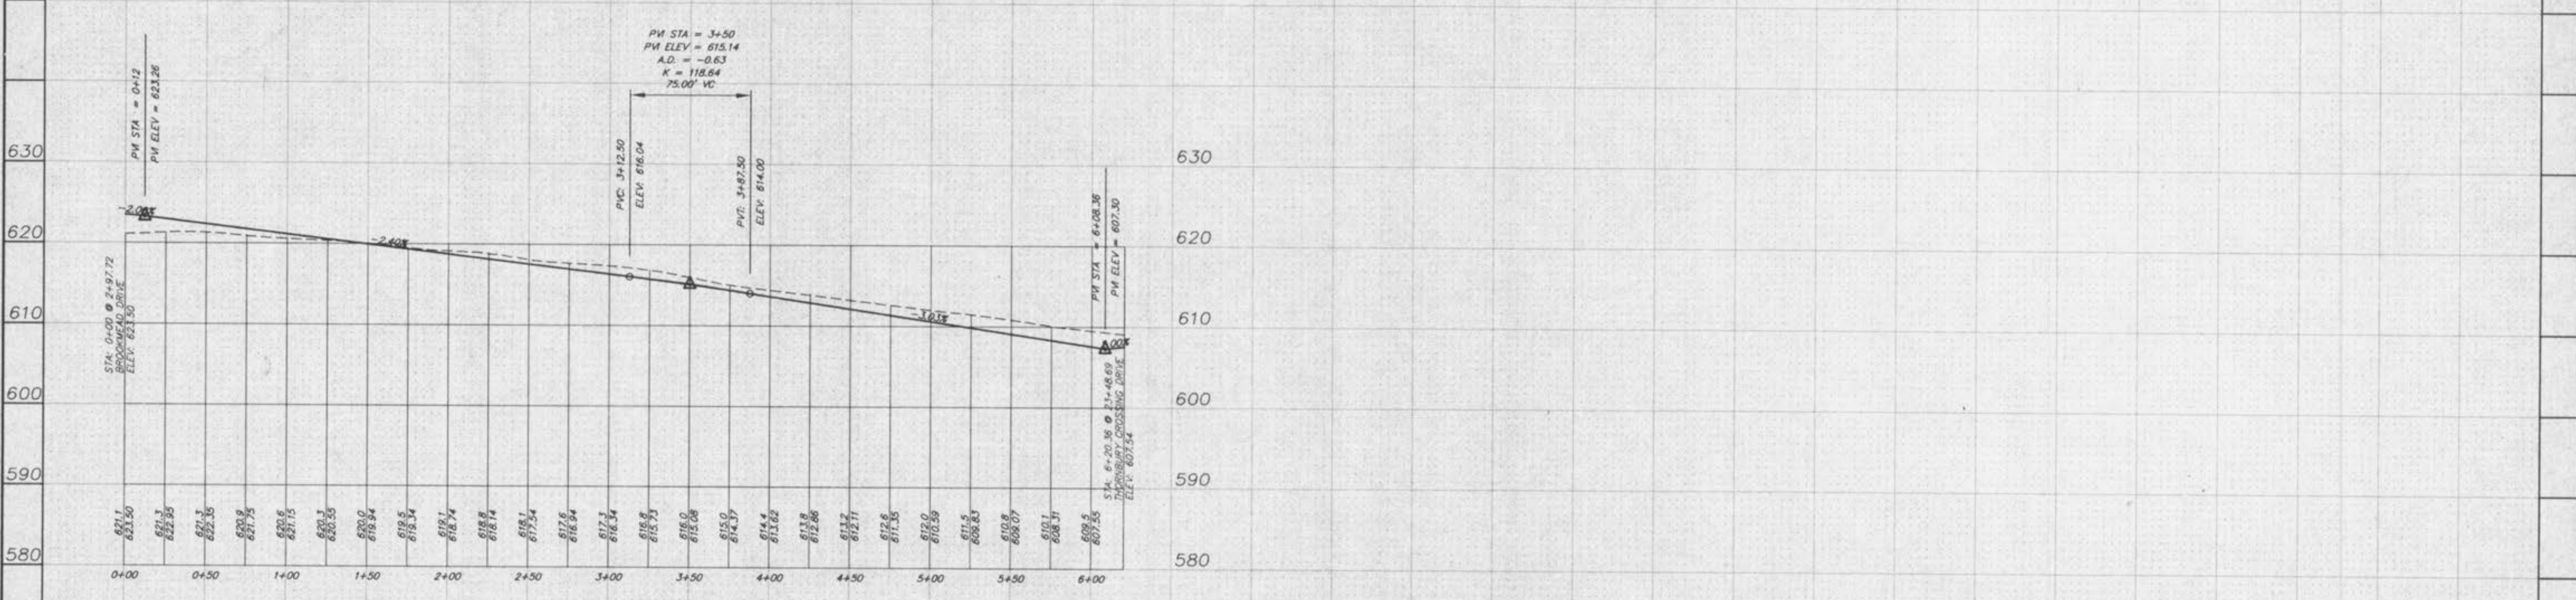


ALLEY "B"

1" = 10'  
SCALE  
1" = 50'

ISSUE	REMARKS/DATE
1	172501

PREPARED FOR:  
**H.V. REAL ESTATES, INC. & BRYAN FARMS L.L.C.**  
 317 CLARKSON ROAD  
 ELLISVILLE, MISSOURI 63011  
 (636) 227-1964

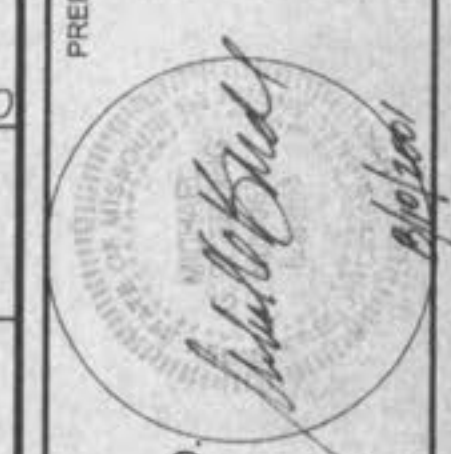

PREPARED BY:  
**THE STERLING CO.**  
 ENGINEERS & SURVEYORS  
 5055 NEW BAUMGARTNER ROAD  
 ST. LOUIS, MISSOURI 63129  
 (314) 487-0440 FAX 487-8944  
 E-Mail: Sterling@sterling-eng-surf.com

DRAWN:	DESIGNED:	CHECKED:
<b>THORNBURY CROSSING</b>		
STREET PROFILES		

PROJECT NO.	00 11 289
M.S.D. SHEET	17
DISTRICT LOCATION	OF 33