


NOTES: 1. CONCRETE CRADLE ALL STORM SEWERS AT SANITARY SEWER CROSSINGS.
 2. 5/8" # TRASH BARS WILL BE PROVIDED FOR ALL AREA AND CURB INLETS.

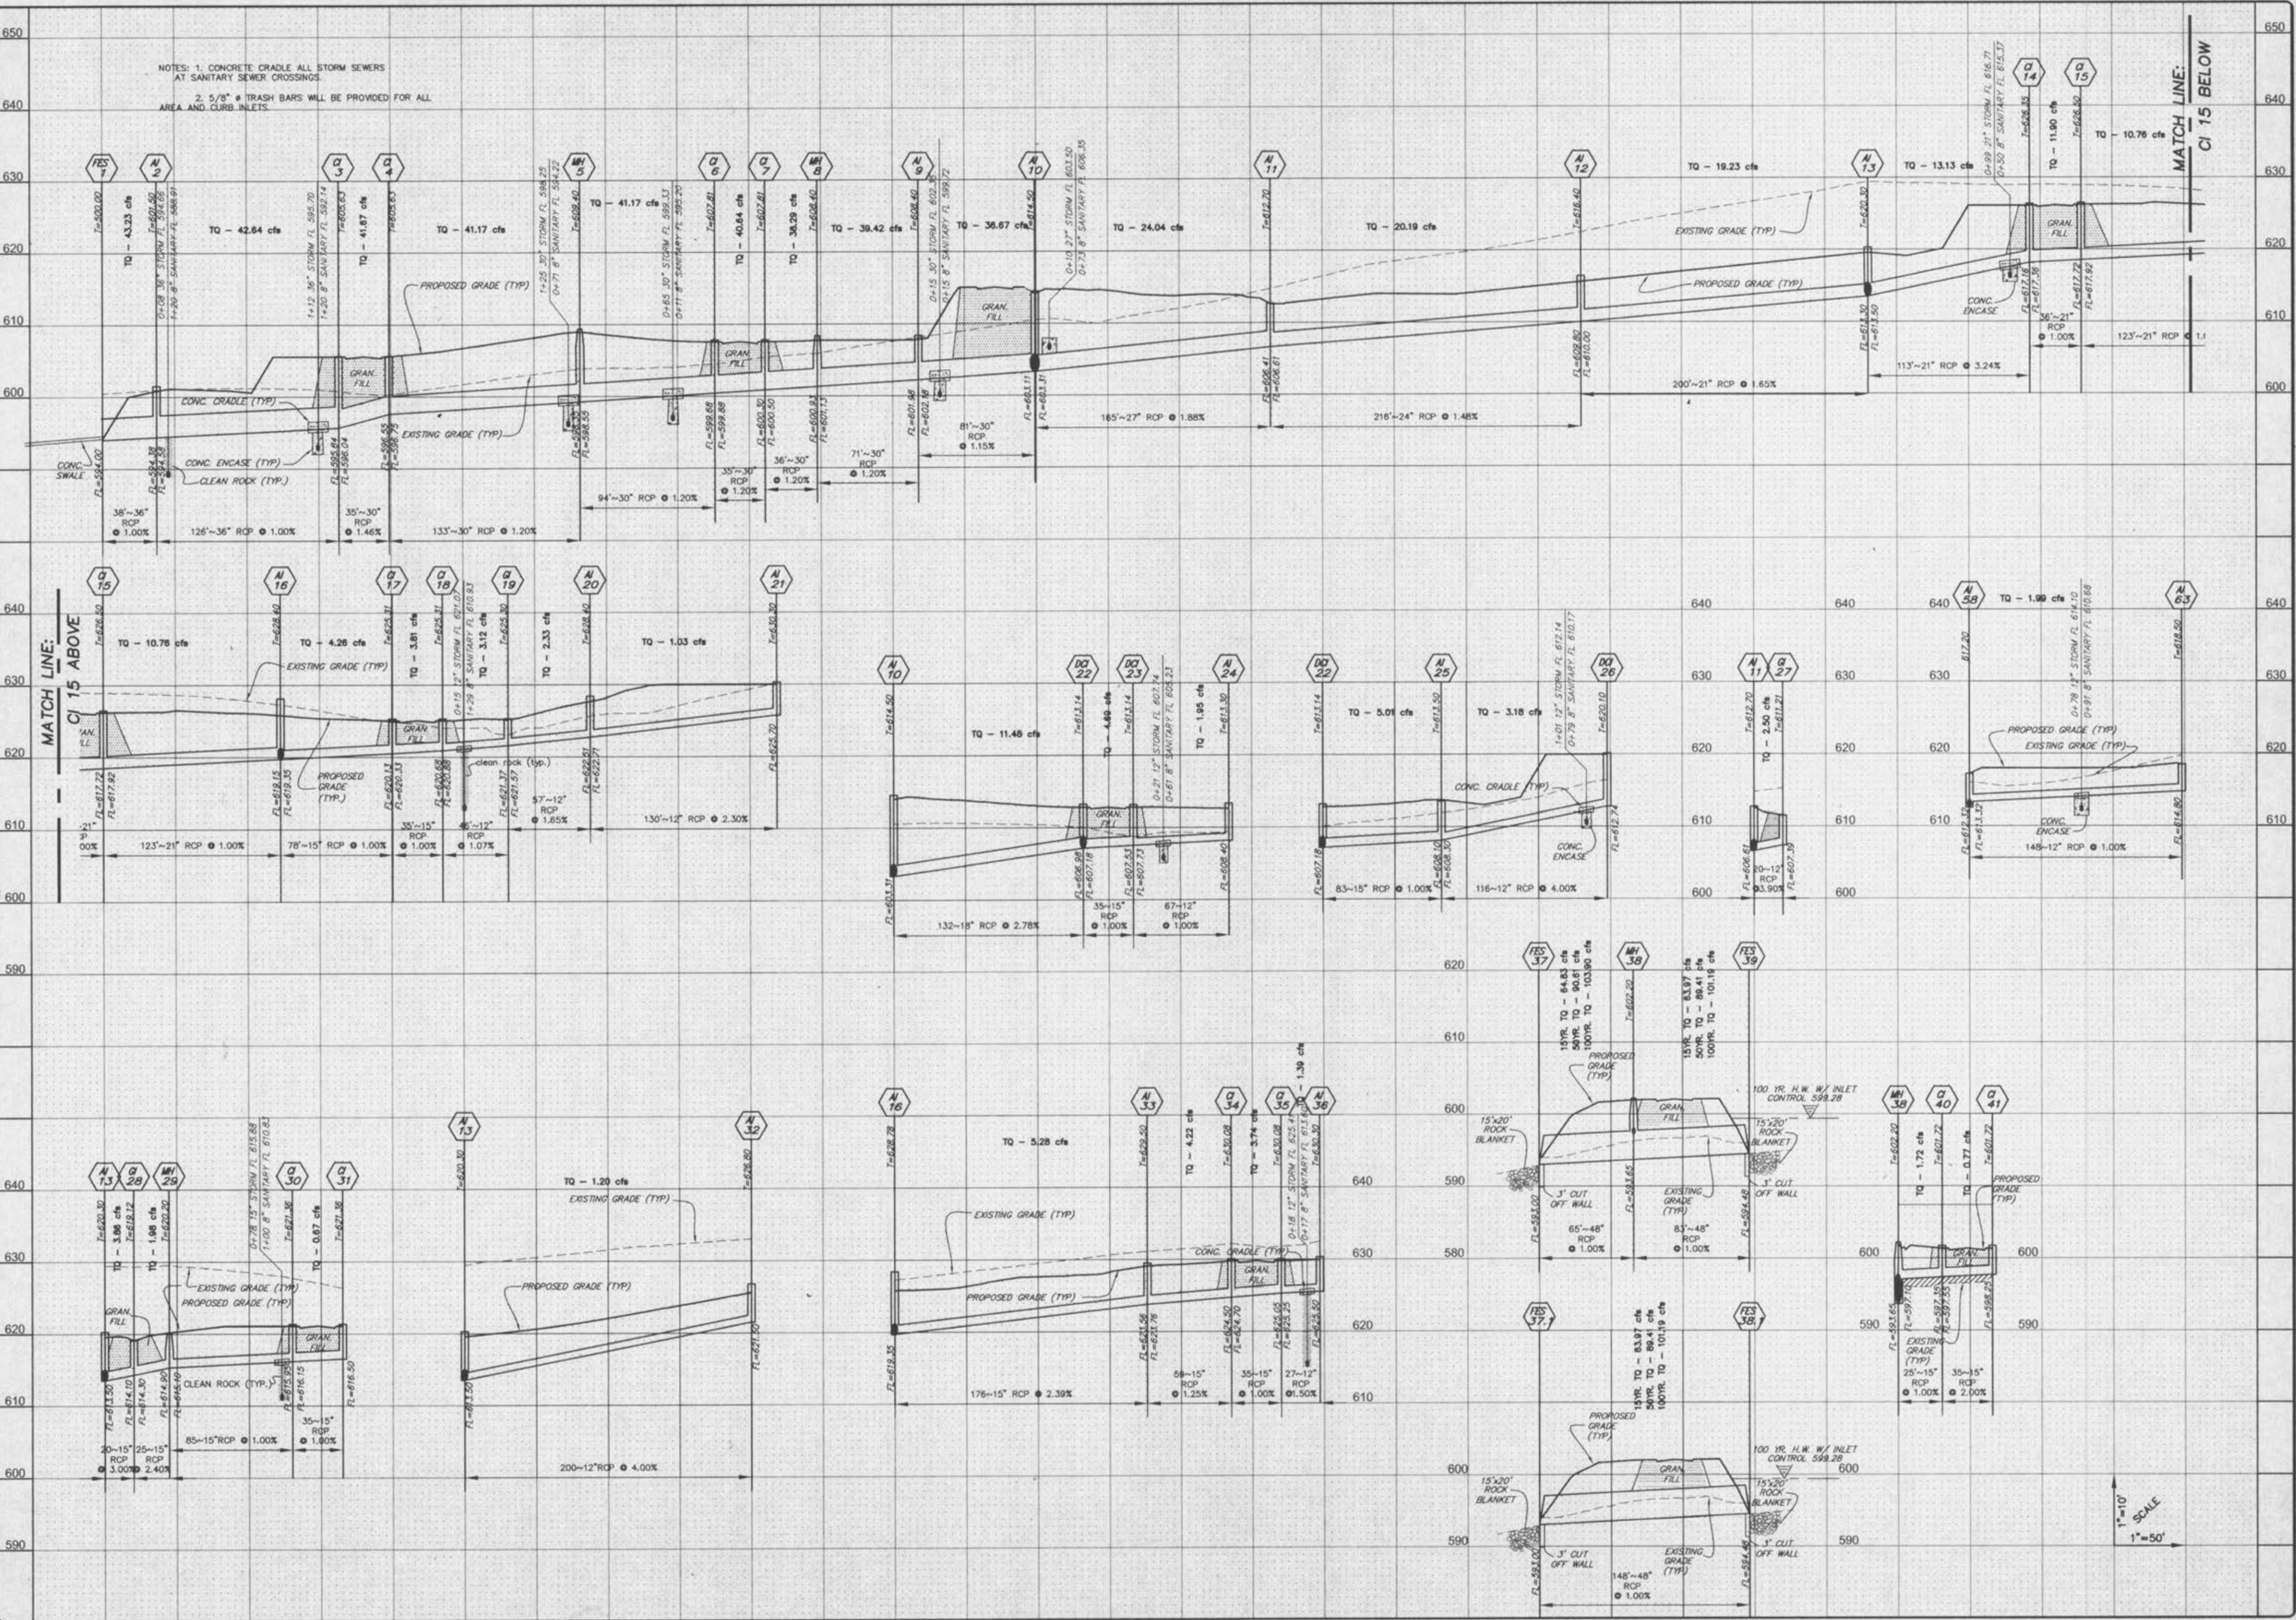

ISSUE	REMARKS/DATE
1	7/25/01
2	9/7/01
3	9/26/01

PREPARED FOR:
McBRIDE & SON HOMES Inc.
 #1 McBRIDE & SON CENTER DRIVE
 CHESTERFIELD, MISSOURI 63005
 (636) 537-2000



PREPARED BY:
THE STERLING CO.
 ENGINEERS & SURVEYORS
 5065 NEW BALMARTNER ROAD
 ST. LOUIS, MISSOURI 63129
 (314) 487-0440 FAX 487-8944
 E-Mail: Sterling@sterling-eng-sur.com

DRAWN:	DESIGNED:	CHECKED:
THORNBURY CROSSING		
STORM SEWER PROFILES		
PROJECT:	SHEET TITLE:	
NO. 00 11 289	M.S.D. SHEET 23	OF 33

BASE MAP