



15 YR P.I. FACTOR 2.64
 THIS DOCUMENT IS FOR DRAINAGE
 PURPOSES ONLY
 NOT FOR CONSTRUCTION
 50 YR P.I. FACTOR 3.69
 100 YR P.I. FACTOR 4.17

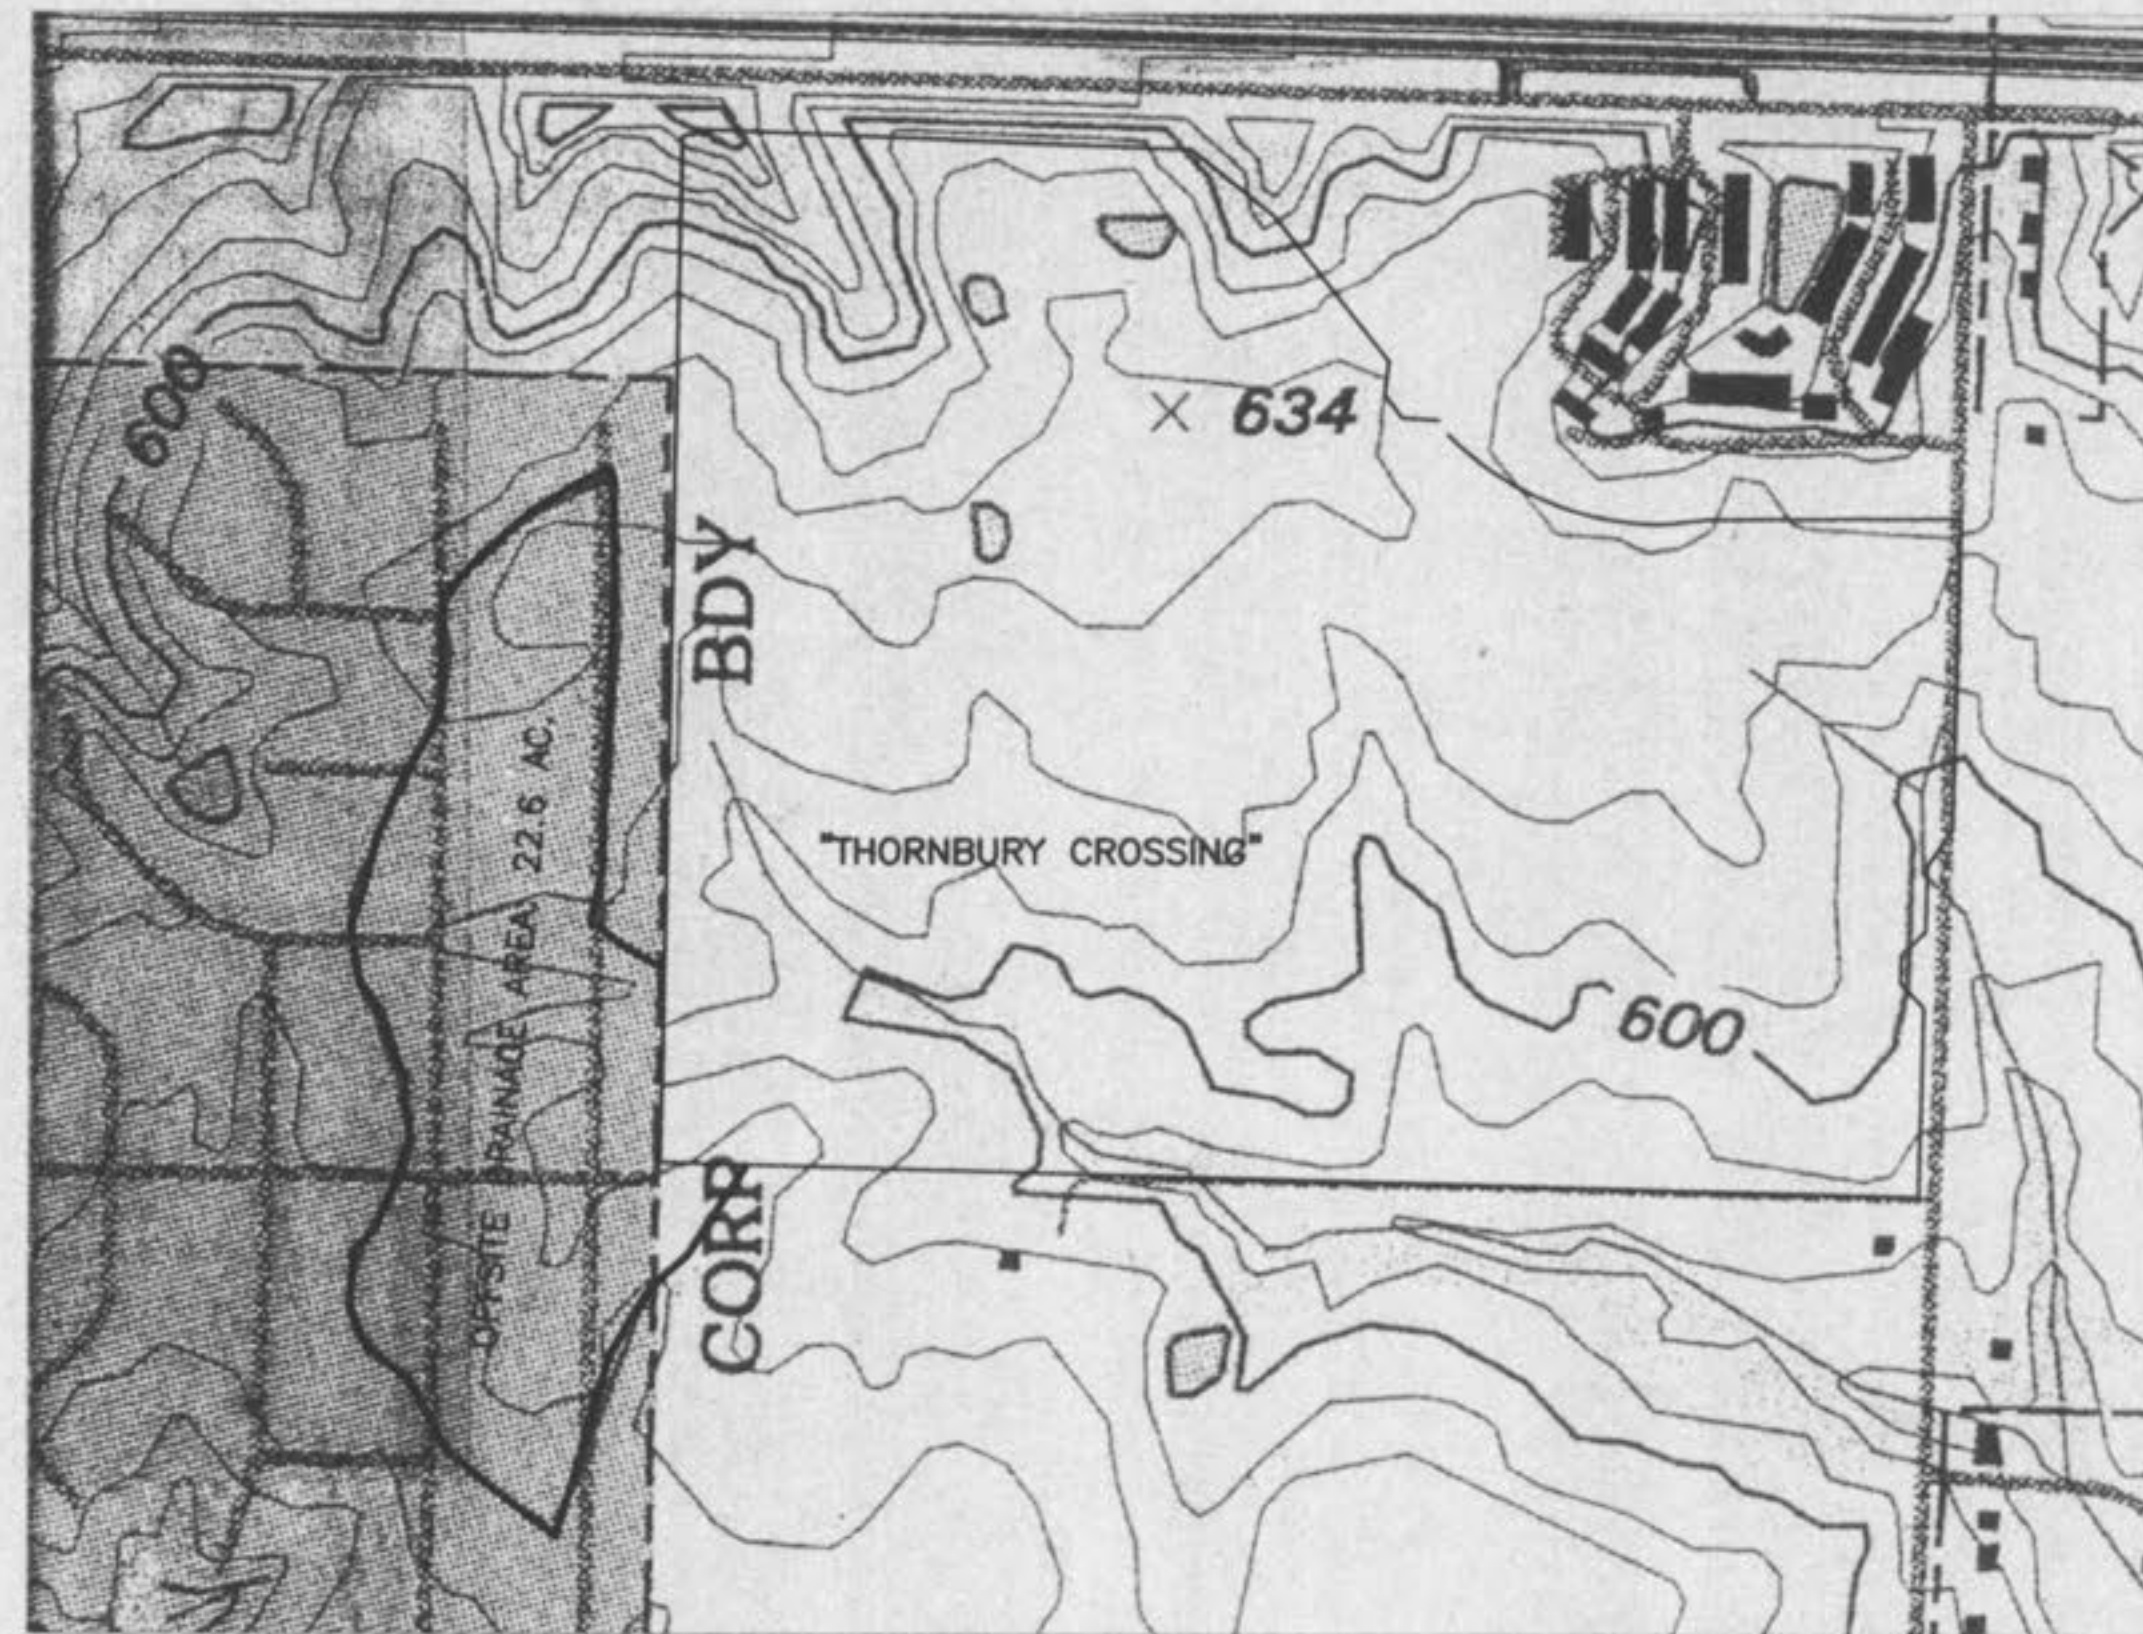

OFFSITE DRAINAGE AREA MAP
 SCALE: 1" = 400'

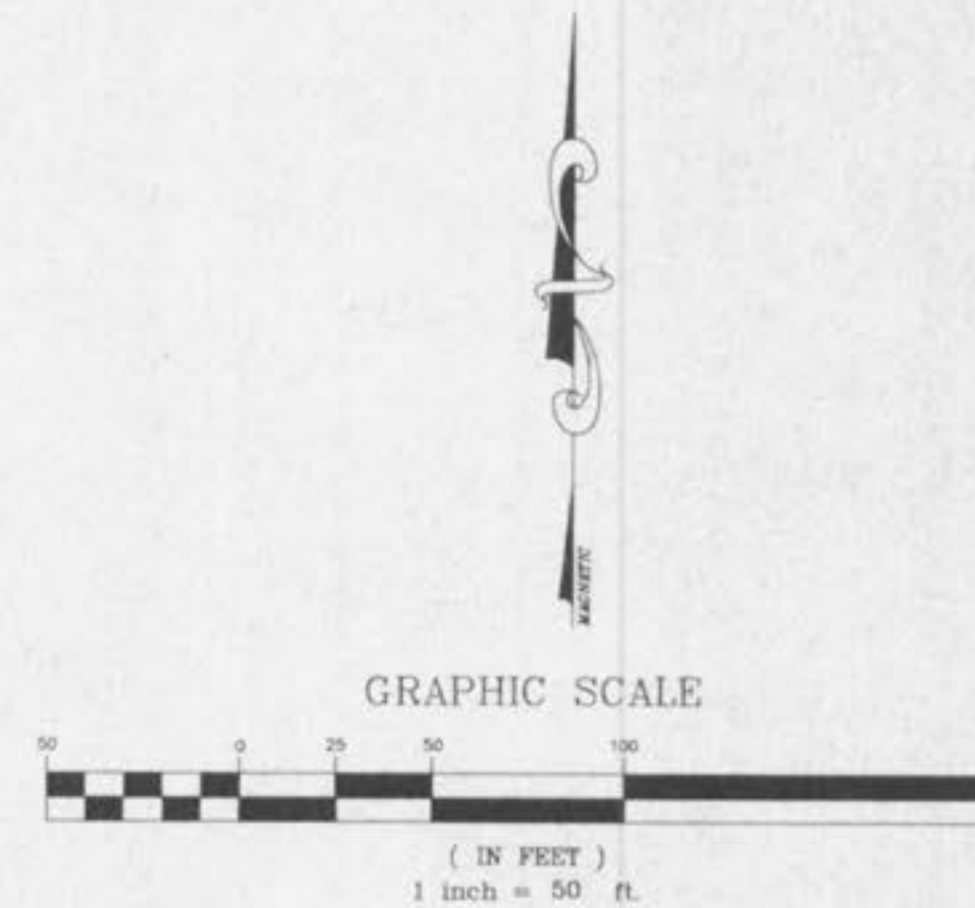

INTERSTATE 70



ISSUE	REMARKS/DATE
1	7/25/01
2	9/7/01

PREPARED FOR:
McBride & Son Homes, Inc.
 #1 McBride & Son Center Drive
 Chesterfield, Missouri 63005
 (636) 537-2000



PREPARED BY:
THE STERLING CO.
 ENGINEERS & SURVEYORS
 5055 NEW BALMARTNER ROAD
 ST. LOUIS, MISSOURI 63128
 (314) 487-0440 FAX 487-8944
 E-Mail: Sterling@stern-stl.net

PROJECT:	THORNBURY CROSSING	
SHEET TITLE:	DRAINAGE AREA MAP	
NO.	00 11	289
SHEET	31	
OF	33	