

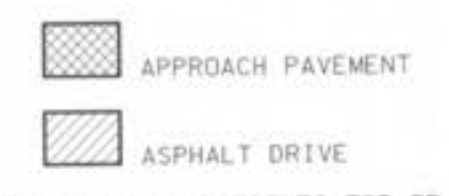


DATE:	JULY 2007
DESIGN BY:	DTS
DRAWN BY:	CDF
PROJECT NO.:	10716
SHEET NO.	TOTAL SHEETS
48	86

**TOM GINNEVER ROAD IMPROVEMENTS
PHASE I**
O'FALLON, MISSOURI

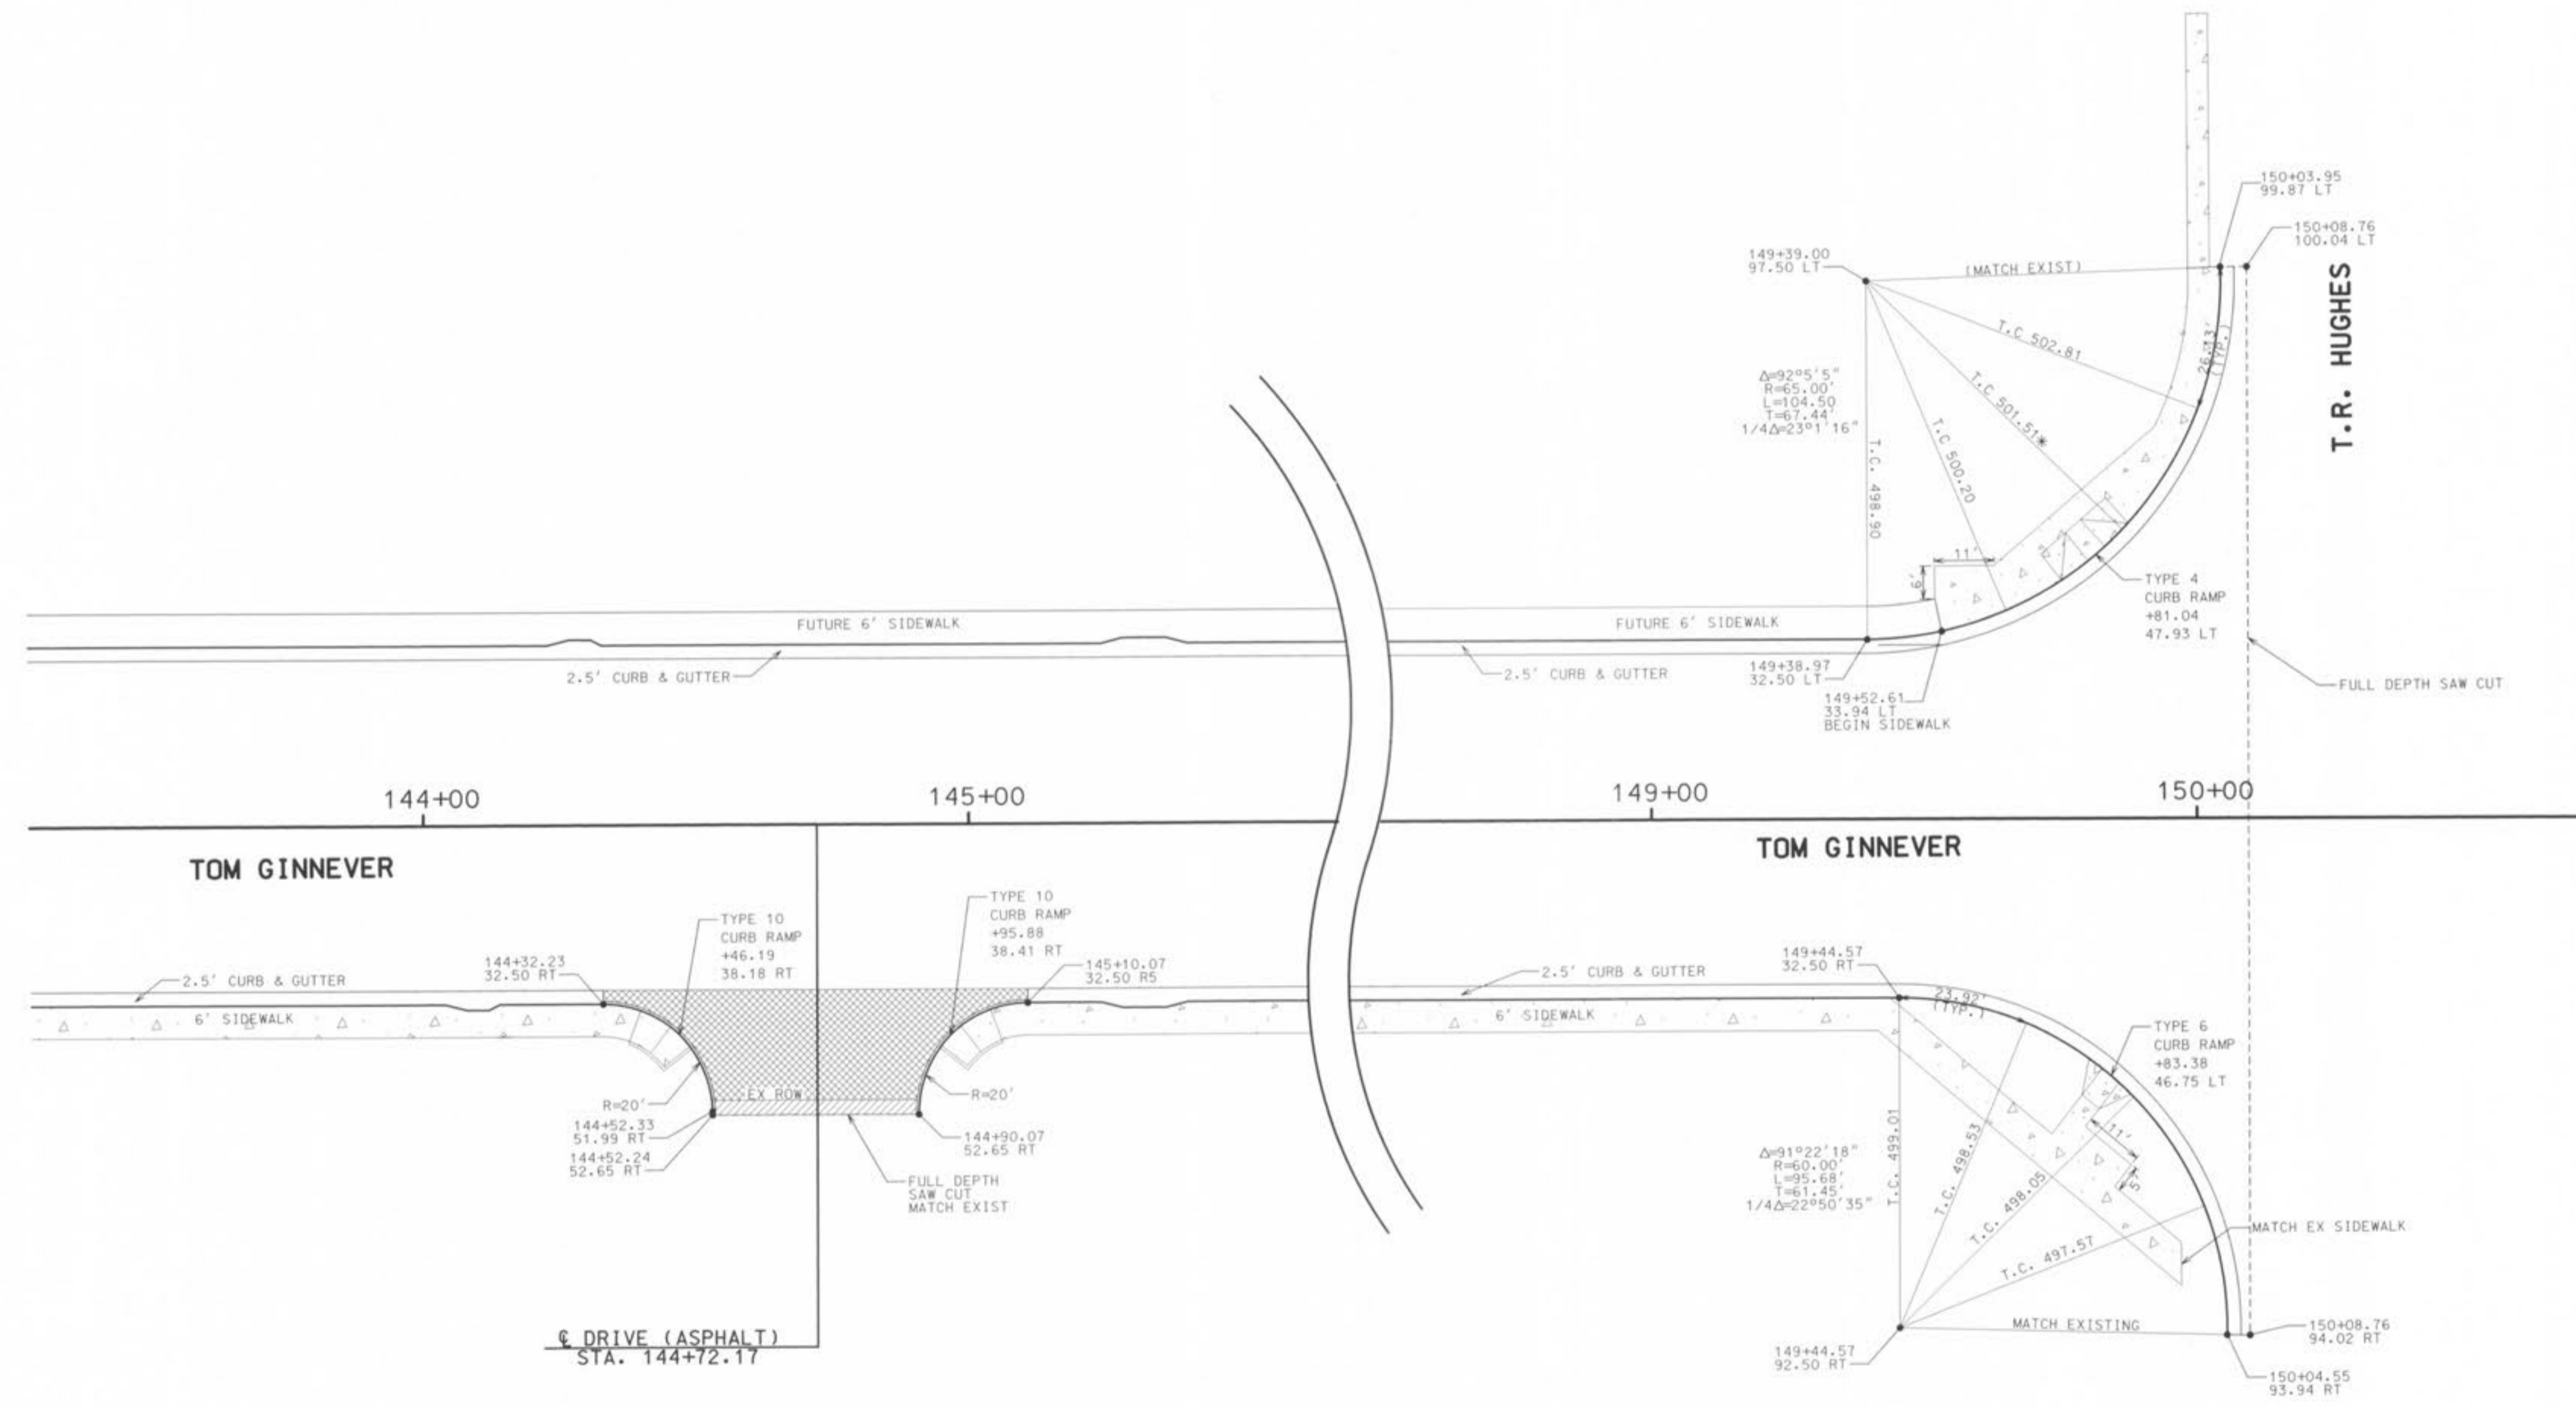

* ELEVATION REPRESENTS TOP OF CURB IF EXTENDED THROUGH ADA RAMP

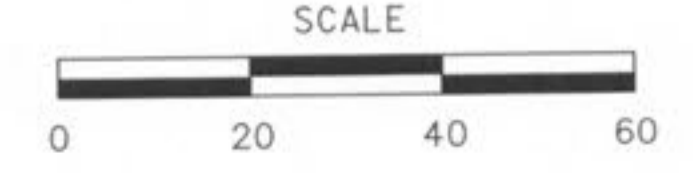

**INTERSECTION
DETAILS
SHEET 4 OF 4**