

SCALE: 1"=50'

PROPERTY INT  
 LEO L. KREIDER & WIFE  
 PARCEL 1 BOOK 1161 PAGE 1213


PROPERTY INT  
 DONALD J. SEALS & WIFE  
 BOOK 1025 PAGE 207

PROPERTY INT  
 MARVIN BROEGER & WIFE  
 BOOK 201 PAGE 469

PROPERTY INT  
 ALLEN D. BROEGER  
 & WIFE  
 BK 392 PG 739

PROPERTY INT  
 TIMOTHY B. BERT & WIFE  
 BOOK 1117 PAGE 343

PROPERTY INT  
 NORTH WIND ESTATES  
 FLAT BOOK 47 PAGE 3

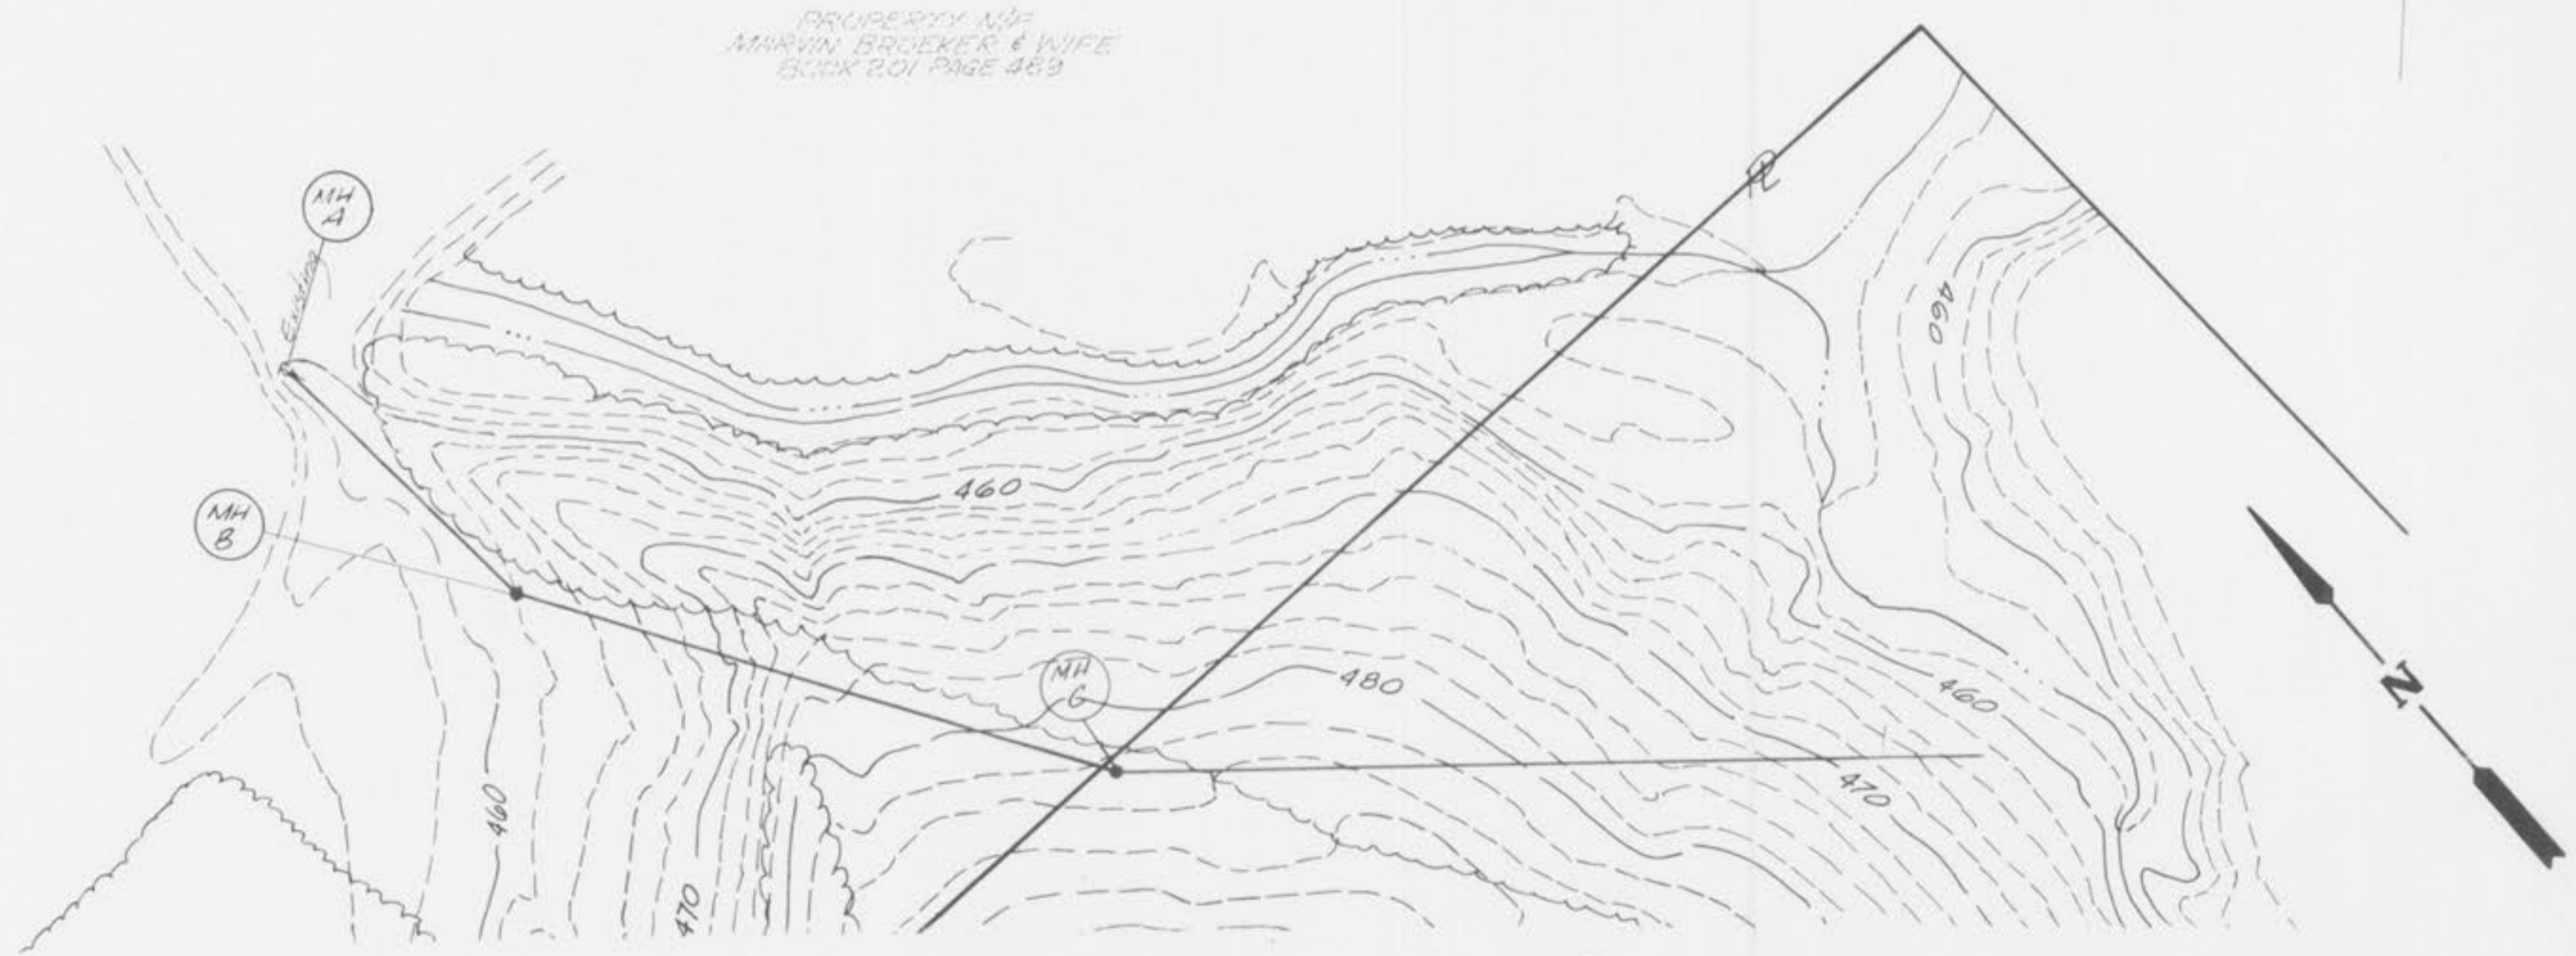

OFF-SITE SANITARY SELLER